


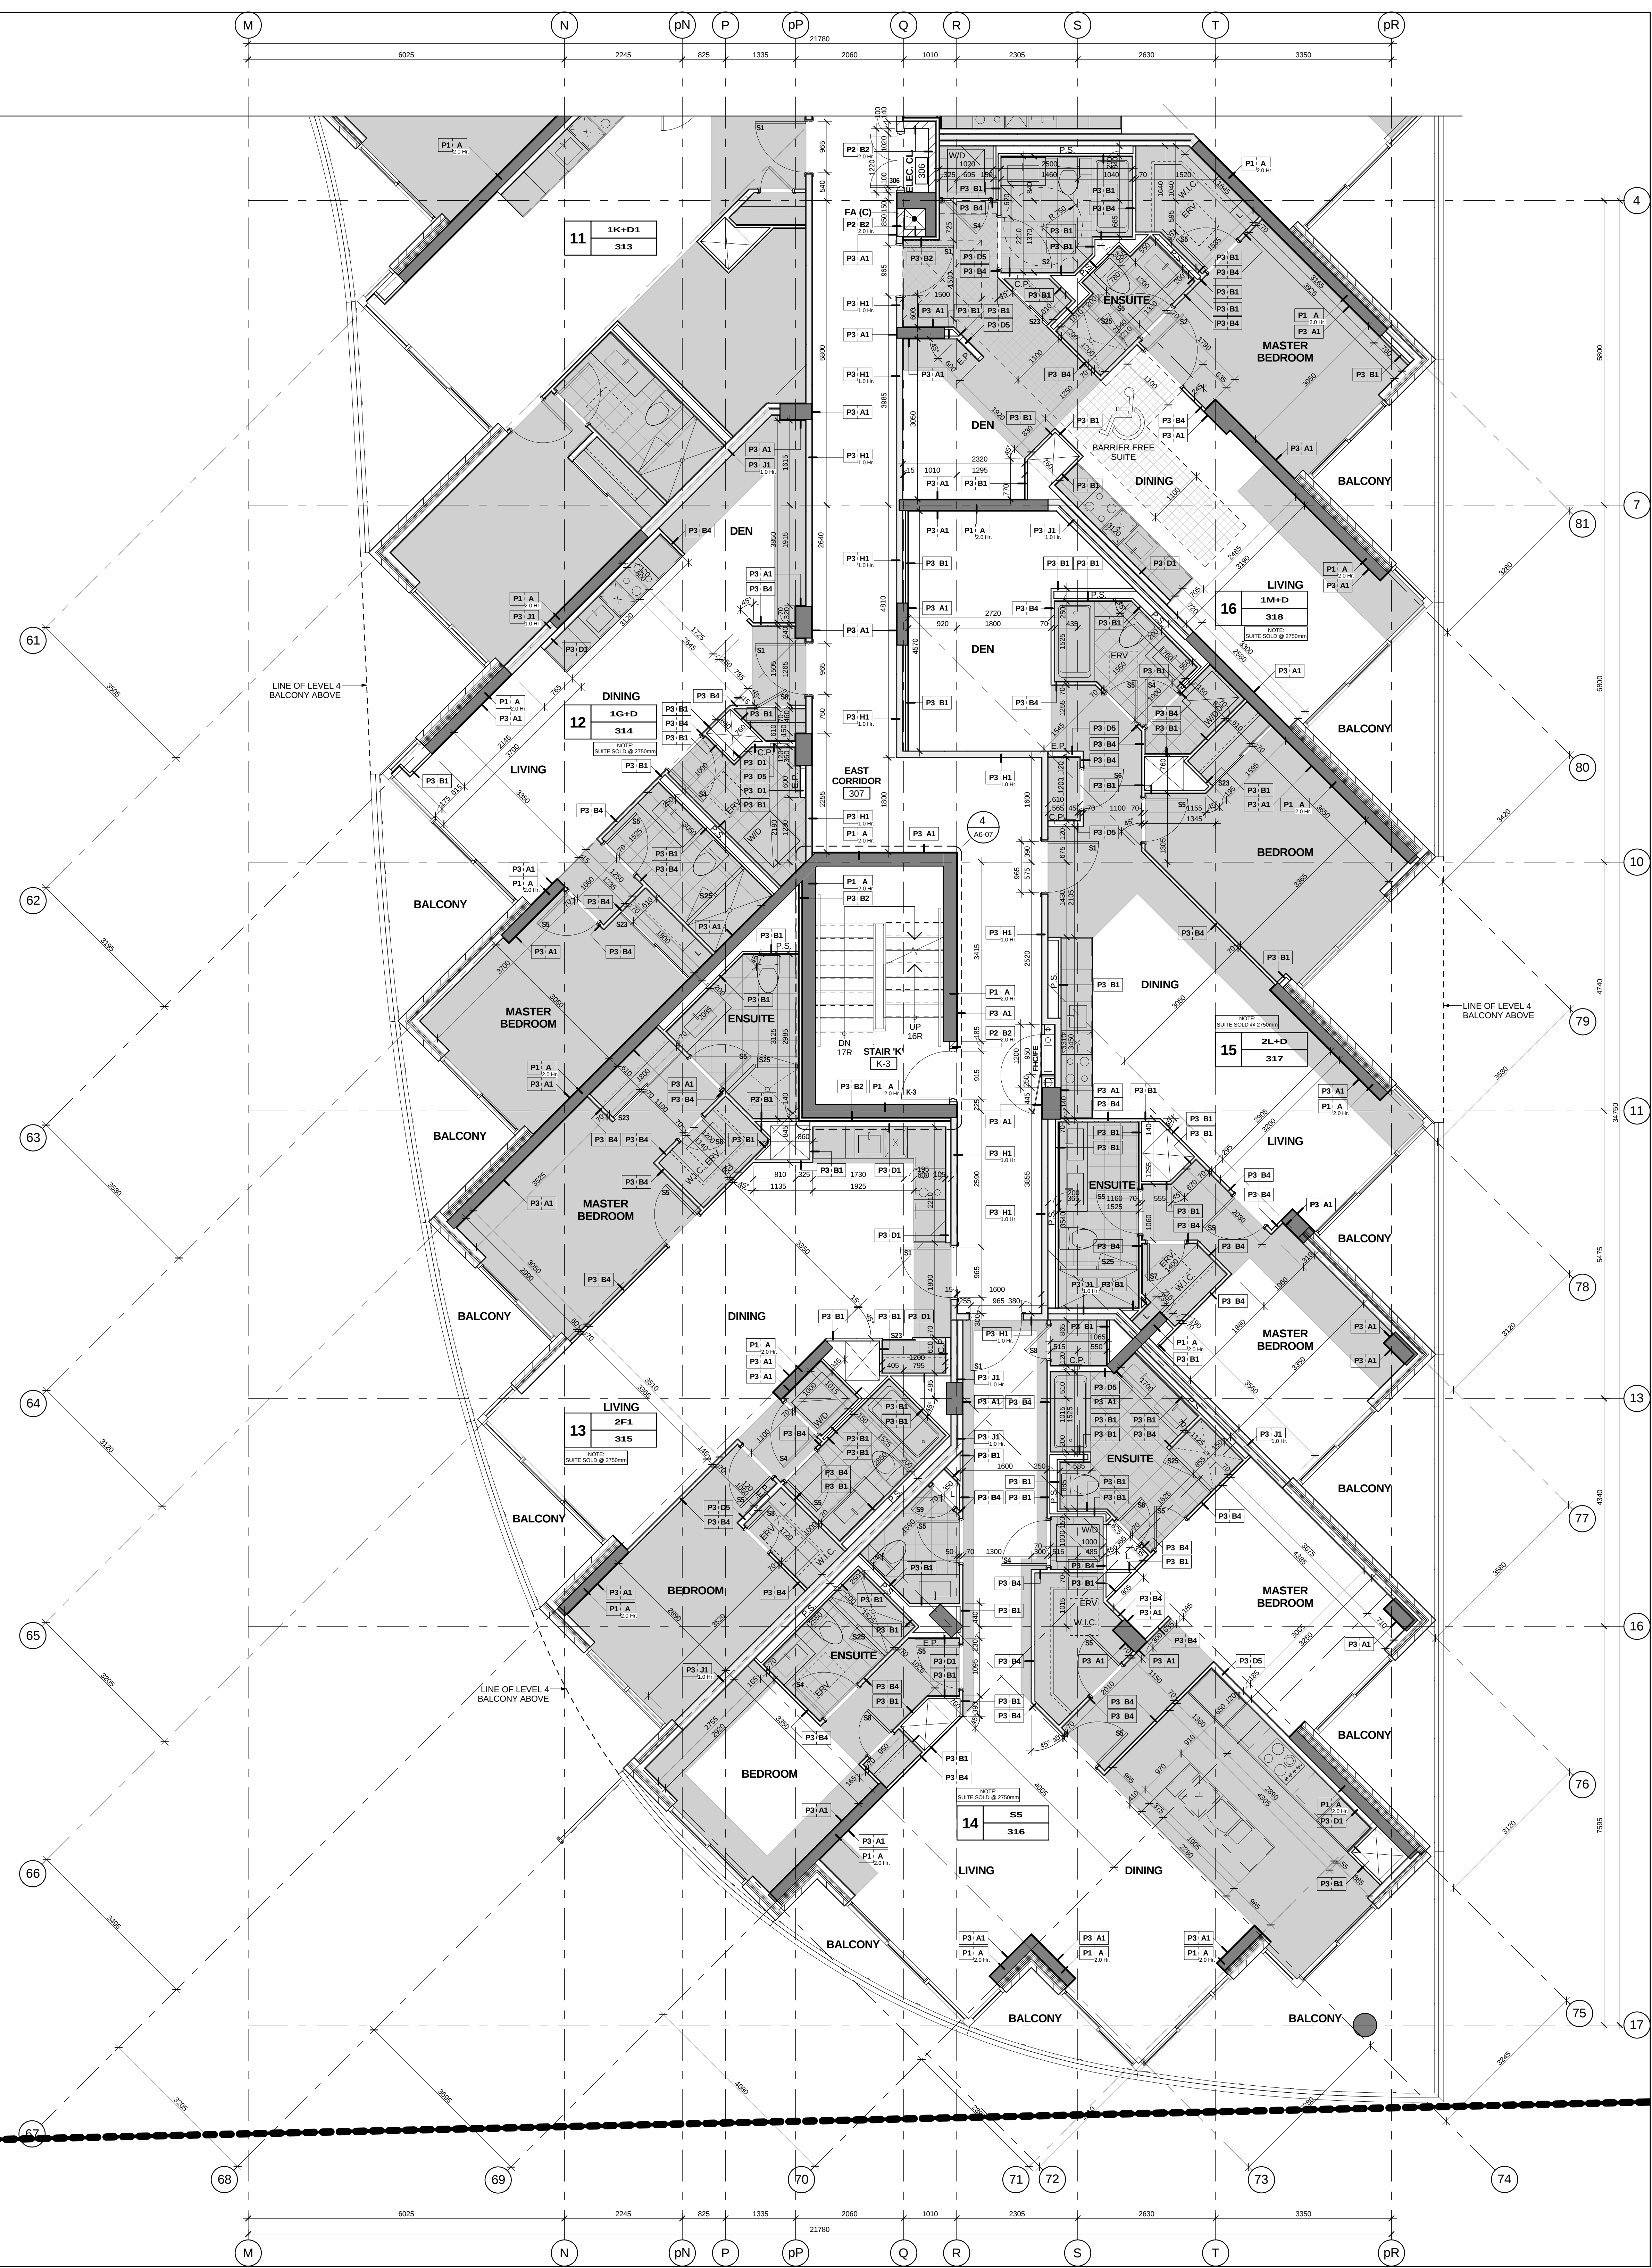

NOTE:
LEVEL 2 IS DESIGNATED
AS A CROSS-OVER FLOOR

22.5m ZONING HEIGHT



C.B.	CATCH BASIN
A.B.	AREAL BASIN
F.D.	FLOOD DRAIN
R.D.	ROOF DRAIN
S.D.	SEWER DRAIN
T.D.	TRENCH DRAIN
L.D.	LANDSCAPE DRAIN
1.01.1.2	
000.000	TOP OF CONCRETE SLAB - LOW POINT
000.000	TOP OF CONCRETE SLAB - HIGH POINT
1.06	
000.000	TOP OF CONCRETE WALL
1.06	
000.000	TOP OF CONCRETE CURB
1.06	
000.000	TOP OF CONCRETE SLAB
000.000	SPRINKLERED WINDOW ASSEMBLY
XXX	
=====	DESIGNES CHAIN LINK FENCE
=====	EXISTING SPOT ELEVATION
=====	PROPOSED FINISHED SPOT ELEVATION
=====	PROPOSED PROPOSED SPOT ELEVATION RELATIVE TO GROUND FLOOR ELEVATION
=====	PROPOSED LANDSCAPE ELEVATION
=====	WALL TYPE & FIRE RATING (SEE AS-SCHEDULES A-6 DETAILS)
=====	WINDOW TYPE (SEE AS-SCHEDULES A-6-7 DETAILS)
=====	ROOF AREA
=====	ROOF AREA SCHEDULES FORMFORD FINISH SCHEDULES
=====	FLOOR/CEILING ASSEMBLY TYPE (SEE AS-SCHEDULES A-6 DETAILS)

[illegible]

1-	SHOED AREA DENOTES BULKHEADS AND DROP CEILING ALL RESIDENTIAL UNIT REQUIREMENTS FOR COVERING OF HVAC DUCTS, DROP CEILING AND FURNISH AS REQUIRED FOR PROTECTION ENCLOSURE OF MECHANICAL AND ELECTRICAL SERVICES.
	HATCH DENOTES SUSPENDED GYPSUM BOARD CEILING. (R - 240MM)Q REFER TO DETAIL CL19A-Q2 OR CL19A-Q2 (REFER TO PLANS AND SECTIONS FOR EXTENT)
	HATCH DENOTES SUSPENDED GYPSUM BOARD CEILING. (R - 275MM)Q REFER TO DETAIL CL19A-Q2 OR CL19A-Q2 (REFER TO PLANS AND SECTIONS FOR EXTENT)
	DENOTES PLASTER/STUCCO SPRAYED FINISH TO UNDERSIDE OF SLAB. REFER TO DETAIL CL19A-Q2 (REFER TO PLANS AND SECTIONS FOR EXTENT)

Scale: 1 : 50

Scale: 1 : 50

A3-09