

EXTERIOR RAILING TYPE LEGEND

13148 - AQUAVISTA
 UPDATED: MARCH 23, 2015

R1 ALUMINUM BALCONY RAILING WITH SLAB COVER

METAL: ALUMINUM
 COLOR: PRO-LACRYLON DURNAM XL STEEL CITY SILVER
 GLASS: CLEAR HEAT SOAKED TEMPERED GLASS
 REFER TO DETAIL: X1-A7-XX

R1A ALUMINUM BALCONY RAILING WITH SLAB COVER

METAL: ALUMINUM
 COLOR: PRO-LACRYLON DURNAM XL STEEL CITY SILVER
 GLASS: CLEAR HEAT SOAKED TEMPERED GLASS
 REFER TO DETAIL: X1-A7-XX

R2 ALUMINUM TERRACE RAILING WITH SLAB COVER - ON CONCRETE

METAL: ALUMINUM
 COLOR: PRO-LACRYLON DURNAM XL STEEL CITY SILVER
 GLASS: CLEAR HEAT SOAKED TEMPERED GLASS
 REFER TO DETAIL: X1-A7-XX

R2A ALUMINUM TERRACE RAILING WITH SLAB COVER - ON CONCRETE

METAL: ALUMINUM
 COLOR: PRO-LACRYLON DURNAM XL STEEL CITY SILVER
 GLASS: CLEAR HEAT SOAKED TEMPERED GLASS
 REFER TO DETAIL: X1-A7-XX

R3 ALUMINUM BALCONY DIVIDER

METAL: ALUMINUM
 COLOR: PRO-LACRYLON DURNAM XL STEEL CITY SILVER
 GLASS: CLEAR HEAT SOAKED TEMPERED GLASS
 REFER TO DETAIL: X1-A7-XX

R4 ALUMINUM TERRACE DIVIDER - ON CONCRETE

METAL: ALUMINUM
 COLOR: PRO-LACRYLON DURNAM XL STEEL CITY SILVER
 GLASS: CLEAR HEAT SOAKED TEMPERED GLASS
 REFER TO DETAIL: X1-A7-XX

R5 ALUMINUM AMENITY TERRACE RAILING

METAL: ALUMINUM
 COLOR: PRO-LACRYLON DURNAM XL STEEL CITY SILVER
 GLASS: CLEAR HEAT SOAKED TEMPERED GLASS
 REFER TO DETAIL: X1-A7-XX

R5A ALUMINUM AMENITY TERRACE RAILING

METAL: ALUMINUM
 COLOR: PRO-LACRYLON DURNAM XL STEEL CITY SILVER
 GLASS: CLEAR HEAT SOAKED TEMPERED GLASS
 REFER TO DETAIL: X1-A7-XX

R6 ALUMINUM BALCONY RAILING WITH SLAB COVER - GLASS SPANDREL PANEL

METAL: ALUMINUM
 COLOR: PRO-LACRYLON DURNAM XL STEEL CITY SILVER
 GLASS: CLEAR HEAT SOAKED TEMPERED GLASS
 REFER TO DETAIL: X1-A7-XX

R7 ALUMINUM BALCONY RAILING WITH SLAB COVER - GLASS SPANDREL PANEL

METAL: ALUMINUM
 COLOR: PRO-LACRYLON DURNAM XL STEEL CITY SILVER
 GLASS: CLEAR HEAT SOAKED TEMPERED GLASS
 REFER TO DETAIL: X1-A7-XX

R8 ALUMINUM BALCONY RAILING WITH SLAB COVER - GLASS SPANDREL PANEL

METAL: ALUMINUM
 COLOR: PRO-LACRYLON DURNAM XL STEEL CITY SILVER
 GLASS: CLEAR HEAT SOAKED TEMPERED GLASS
 REFER TO DETAIL: X1-A7-XX

R9 ALUMINUM BALCONY RAILING WITH SLAB COVER - GLASS SPANDREL PANEL

METAL: ALUMINUM
 COLOR: PRO-LACRYLON DURNAM XL STEEL CITY SILVER
 GLASS: CLEAR HEAT SOAKED TEMPERED GLASS
 REFER TO DETAIL: X1-A7-XX

R10 ALUMINUM BALCONY RAILING WITH SLAB COVER - GLASS SPANDREL PANEL

METAL: ALUMINUM
 COLOR: PRO-LACRYLON DURNAM XL STEEL CITY SILVER
 GLASS: CLEAR HEAT SOAKED TEMPERED GLASS
 REFER TO DETAIL: X1-A7-XX

R11 ALUMINUM BALCONY RAILING WITH SLAB COVER - GLASS SPANDREL PANEL

METAL: ALUMINUM
 COLOR: PRO-LACRYLON DURNAM XL STEEL CITY SILVER
 GLASS: CLEAR HEAT SOAKED TEMPERED GLASS
 REFER TO DETAIL: X1-A7-XX

R12 ALUMINUM BALCONY RAILING WITH SLAB COVER - GLASS SPANDREL PANEL

METAL: ALUMINUM
 COLOR: PRO-LACRYLON DURNAM XL STEEL CITY SILVER
 GLASS: CLEAR HEAT SOAKED TEMPERED GLASS
 REFER TO DETAIL: X1-A7-XX

R13 ALUMINUM BALCONY RAILING WITH SLAB COVER - GLASS SPANDREL PANEL

METAL: ALUMINUM
 COLOR: PRO-LACRYLON DURNAM XL STEEL CITY SILVER
 GLASS: CLEAR HEAT SOAKED TEMPERED GLASS
 REFER TO DETAIL: X1-A7-XX

R14 ALUMINUM BALCONY RAILING WITH SLAB COVER - GLASS SPANDREL PANEL

METAL: ALUMINUM
 COLOR: PRO-LACRYLON DURNAM XL STEEL CITY SILVER
 GLASS: CLEAR HEAT SOAKED TEMPERED GLASS
 REFER TO DETAIL: X1-A7-XX

R15 ALUMINUM BALCONY RAILING WITH SLAB COVER - GLASS SPANDREL PANEL

METAL: ALUMINUM
 COLOR: PRO-LACRYLON DURNAM XL STEEL CITY SILVER
 GLASS: CLEAR HEAT SOAKED TEMPERED GLASS
 REFER TO DETAIL: X1-A7-XX

R16 ALUMINUM BALCONY RAILING WITH SLAB COVER - GLASS SPANDREL PANEL

METAL: ALUMINUM
 COLOR: PRO-LACRYLON DURNAM XL STEEL CITY SILVER
 GLASS: CLEAR HEAT SOAKED TEMPERED GLASS
 REFER TO DETAIL: X1-A7-XX

R17 ALUMINUM BALCONY RAILING WITH SLAB COVER - GLASS SPANDREL PANEL

METAL: ALUMINUM
 COLOR: PRO-LACRYLON DURNAM XL STEEL CITY SILVER
 GLASS: CLEAR HEAT SOAKED TEMPERED GLASS
 REFER TO DETAIL: X1-A7-XX

R18 ALUMINUM BALCONY RAILING WITH SLAB COVER - GLASS SPANDREL PANEL

METAL: ALUMINUM
 COLOR: PRO-LACRYLON DURNAM XL STEEL CITY SILVER
 GLASS: CLEAR HEAT SOAKED TEMPERED GLASS
 REFER TO DETAIL: X1-A7-XX

R19 ALUMINUM BALCONY RAILING WITH SLAB COVER - GLASS SPANDREL PANEL

METAL: ALUMINUM
 COLOR: PRO-LACRYLON DURNAM XL STEEL CITY SILVER
 GLASS: CLEAR HEAT SOAKED TEMPERED GLASS
 REFER TO DETAIL: X1-A7-XX

R20 ALUMINUM BALCONY RAILING WITH SLAB COVER - GLASS SPANDREL PANEL

METAL: ALUMINUM
 COLOR: PRO-LACRYLON DURNAM XL STEEL CITY SILVER
 GLASS: CLEAR HEAT SOAKED TEMPERED GLASS
 REFER TO DETAIL: X1-A7-XX

R21 ALUMINUM BALCONY RAILING WITH SLAB COVER - GLASS SPANDREL PANEL

METAL: ALUMINUM
 COLOR: PRO-LACRYLON DURNAM XL STEEL CITY SILVER
 GLASS: CLEAR HEAT SOAKED TEMPERED GLASS
 REFER TO DETAIL: X1-A7-XX

R22 ALUMINUM BALCONY RAILING WITH SLAB COVER - GLASS SPANDREL PANEL

METAL: ALUMINUM
 COLOR: PRO-LACRYLON DURNAM XL STEEL CITY SILVER
 GLASS: CLEAR HEAT SOAKED TEMPERED GLASS
 REFER TO DETAIL: X1-A7-XX

R23 ALUMINUM BALCONY RAILING WITH SLAB COVER - GLASS SPANDREL PANEL

METAL: ALUMINUM
 COLOR: PRO-LACRYLON DURNAM XL STEEL CITY SILVER
 GLASS: CLEAR HEAT SOAKED TEMPERED GLASS
 REFER TO DETAIL: X1-A7-XX

R24 ALUMINUM BALCONY RAILING WITH SLAB COVER - GLASS SPANDREL PANEL

METAL: ALUMINUM
 COLOR: PRO-LACRYLON DURNAM XL STEEL CITY SILVER
 GLASS: CLEAR HEAT SOAKED TEMPERED GLASS
 REFER TO DETAIL: X1-A7-XX

R25 ALUMINUM BALCONY RAILING WITH SLAB COVER - GLASS SPANDREL PANEL

METAL: ALUMINUM
 COLOR: PRO-LACRYLON DURNAM XL STEEL CITY SILVER
 GLASS: CLEAR HEAT SOAKED TEMPERED GLASS
 REFER TO DETAIL: X1-A7-XX

R26 ALUMINUM BALCONY RAILING WITH SLAB COVER - GLASS SPANDREL PANEL

METAL: ALUMINUM
 COLOR: PRO-LACRYLON DURNAM XL STEEL CITY SILVER
 GLASS: CLEAR HEAT SOAKED TEMPERED GLASS
 REFER TO DETAIL: X1-A7-XX

R27 ALUMINUM BALCONY RAILING WITH SLAB COVER - GLASS SPANDREL PANEL

METAL: ALUMINUM
 COLOR: PRO-LACRYLON DURNAM XL STEEL CITY SILVER
 GLASS: CLEAR HEAT SOAKED TEMPERED GLASS
 REFER TO DETAIL: X1-A7-XX

R28 ALUMINUM BALCONY RAILING WITH SLAB COVER - GLASS SPANDREL PANEL

METAL: ALUMINUM
 COLOR: PRO-LACRYLON DURNAM XL STEEL CITY SILVER
 GLASS: CLEAR HEAT SOAKED TEMPERED GLASS
 REFER TO DETAIL: X1-A7-XX

R29 ALUMINUM BALCONY RAILING WITH SLAB COVER - GLASS SPANDREL PANEL

METAL: ALUMINUM
 COLOR: PRO-LACRYLON DURNAM XL STEEL CITY SILVER
 GLASS: CLEAR HEAT SOAKED TEMPERED GLASS
 REFER TO DETAIL: X1-A7-XX

R30 ALUMINUM BALCONY RAILING WITH SLAB COVER - GLASS SPANDREL PANEL

METAL: ALUMINUM
 COLOR: PRO-LACRYLON DURNAM XL STEEL CITY SILVER
 GLASS: CLEAR HEAT SOAKED TEMPERED GLASS
 REFER TO DETAIL: X1-A7-XX

R31 ALUMINUM BALCONY RAILING WITH SLAB COVER - GLASS SPANDREL PANEL

METAL: ALUMINUM
 COLOR: PRO-LACRYLON DURNAM XL STEEL CITY SILVER
 GLASS: CLEAR HEAT SOAKED TEMPERED GLASS
 REFER TO DETAIL: X1-A7-XX

R32 ALUMINUM BALCONY RAILING WITH SLAB COVER - GLASS SPANDREL PANEL

METAL: ALUMINUM
 COLOR: PRO-LACRYLON DURNAM XL STEEL CITY SILVER
 GLASS: CLEAR HEAT SOAKED TEMPERED GLASS
 REFER TO DETAIL: X1-A7-XX

BUILDING SECTION KEY NOTES

1 CONCRETE SLAB (REFER TO STRUCTURAL DRAWING)

2 CONCRETE COLUMN (REFER TO STRUCTURAL DRAWING)

3 CONCRETE COLUMN BEYOND (REFER TO STRUCTURAL DRAWING)

4 STRUCTURAL BEAM (REFER TO STRUCTURAL DRAWING)

5 CONCRETE BEAM BEYOND (REFER TO STRUCTURAL DRAWING)

6 CONCRETE BLOCK WALL (REFER TO PLANS)

7 ALUMINUM WINDOW WALL SYSTEM (REFER TO WINDOW SCHEDULE)

8 CURTAIN WALL WINDOW SYSTEM (REFER TO WINDOW SCHEDULE)


9 PRE-FINISHED METAL LOUVER

10 ARCHITECTURAL METAL LOUVER

11 OVERHEAD GARAGE DOOR

12 RAILING SYSTEM

13 METAL SOFFIT CANOPY

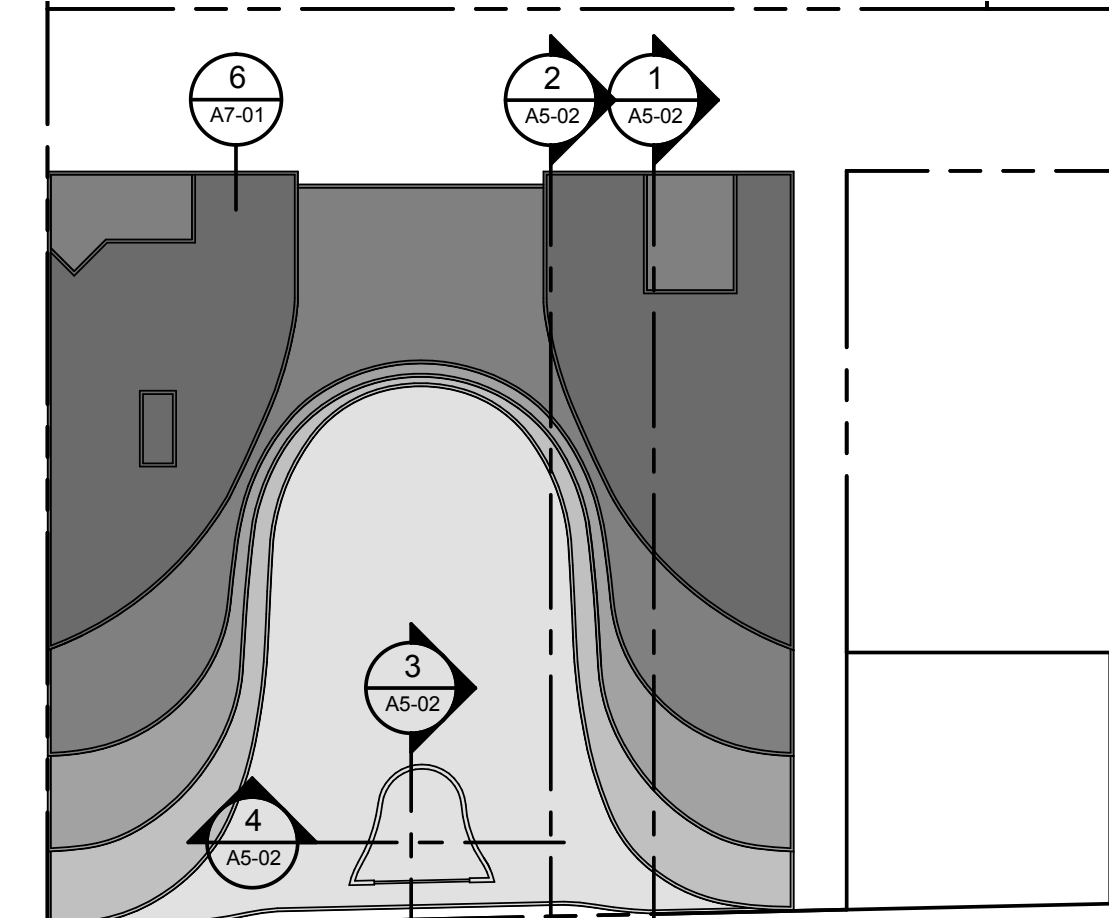

Constructor Must Check And Verify All Dimensions On The Job.
 Do Not Scale The Drawing.
 All Drawings, Specifications And Related Documents Are The Copyright Of
 The Architect And Shall Be Returned Upon Request.
 Reproduction Of Drawings, Specifications And Related Documents
 In Part Or Whole Is Forbidden Without The Architect's Written Permission.
 This Drawing Is Not To Be Used For Construction Until Signed By The Architect.
 Date:



KIRKOR ARCHITECTS + PLANNERS

20 Martin Ross Avenue, Toronto, Ontario, M3J 2K6

Tel: (416) 593-5500, Tel: (416) 593-1234, www.kirkorarchitects.com

No.: Revision Date:

PROGRESS SET
 August 28, 2015

3 Building Permit Resubmission July 14, 2015
 2 Building Permit June 12, 2015
 1 Waterfront Toronto Review May 1, 2015


AQUAVISTA
 AT BAYSIDE TORONTO

Drawing Title
 Building Section
 Building Sections

Hines TRIDEL
 AQUAVISTA
 Block 3 - R3 & R4
 263 Queens Quay East
 Toronto, ON


As indicated
 A.B. Drawn by
 C.A. Checked by
 13148
 Project No.
 August 28, 2015
 Date
 Drawing No.

A5-02

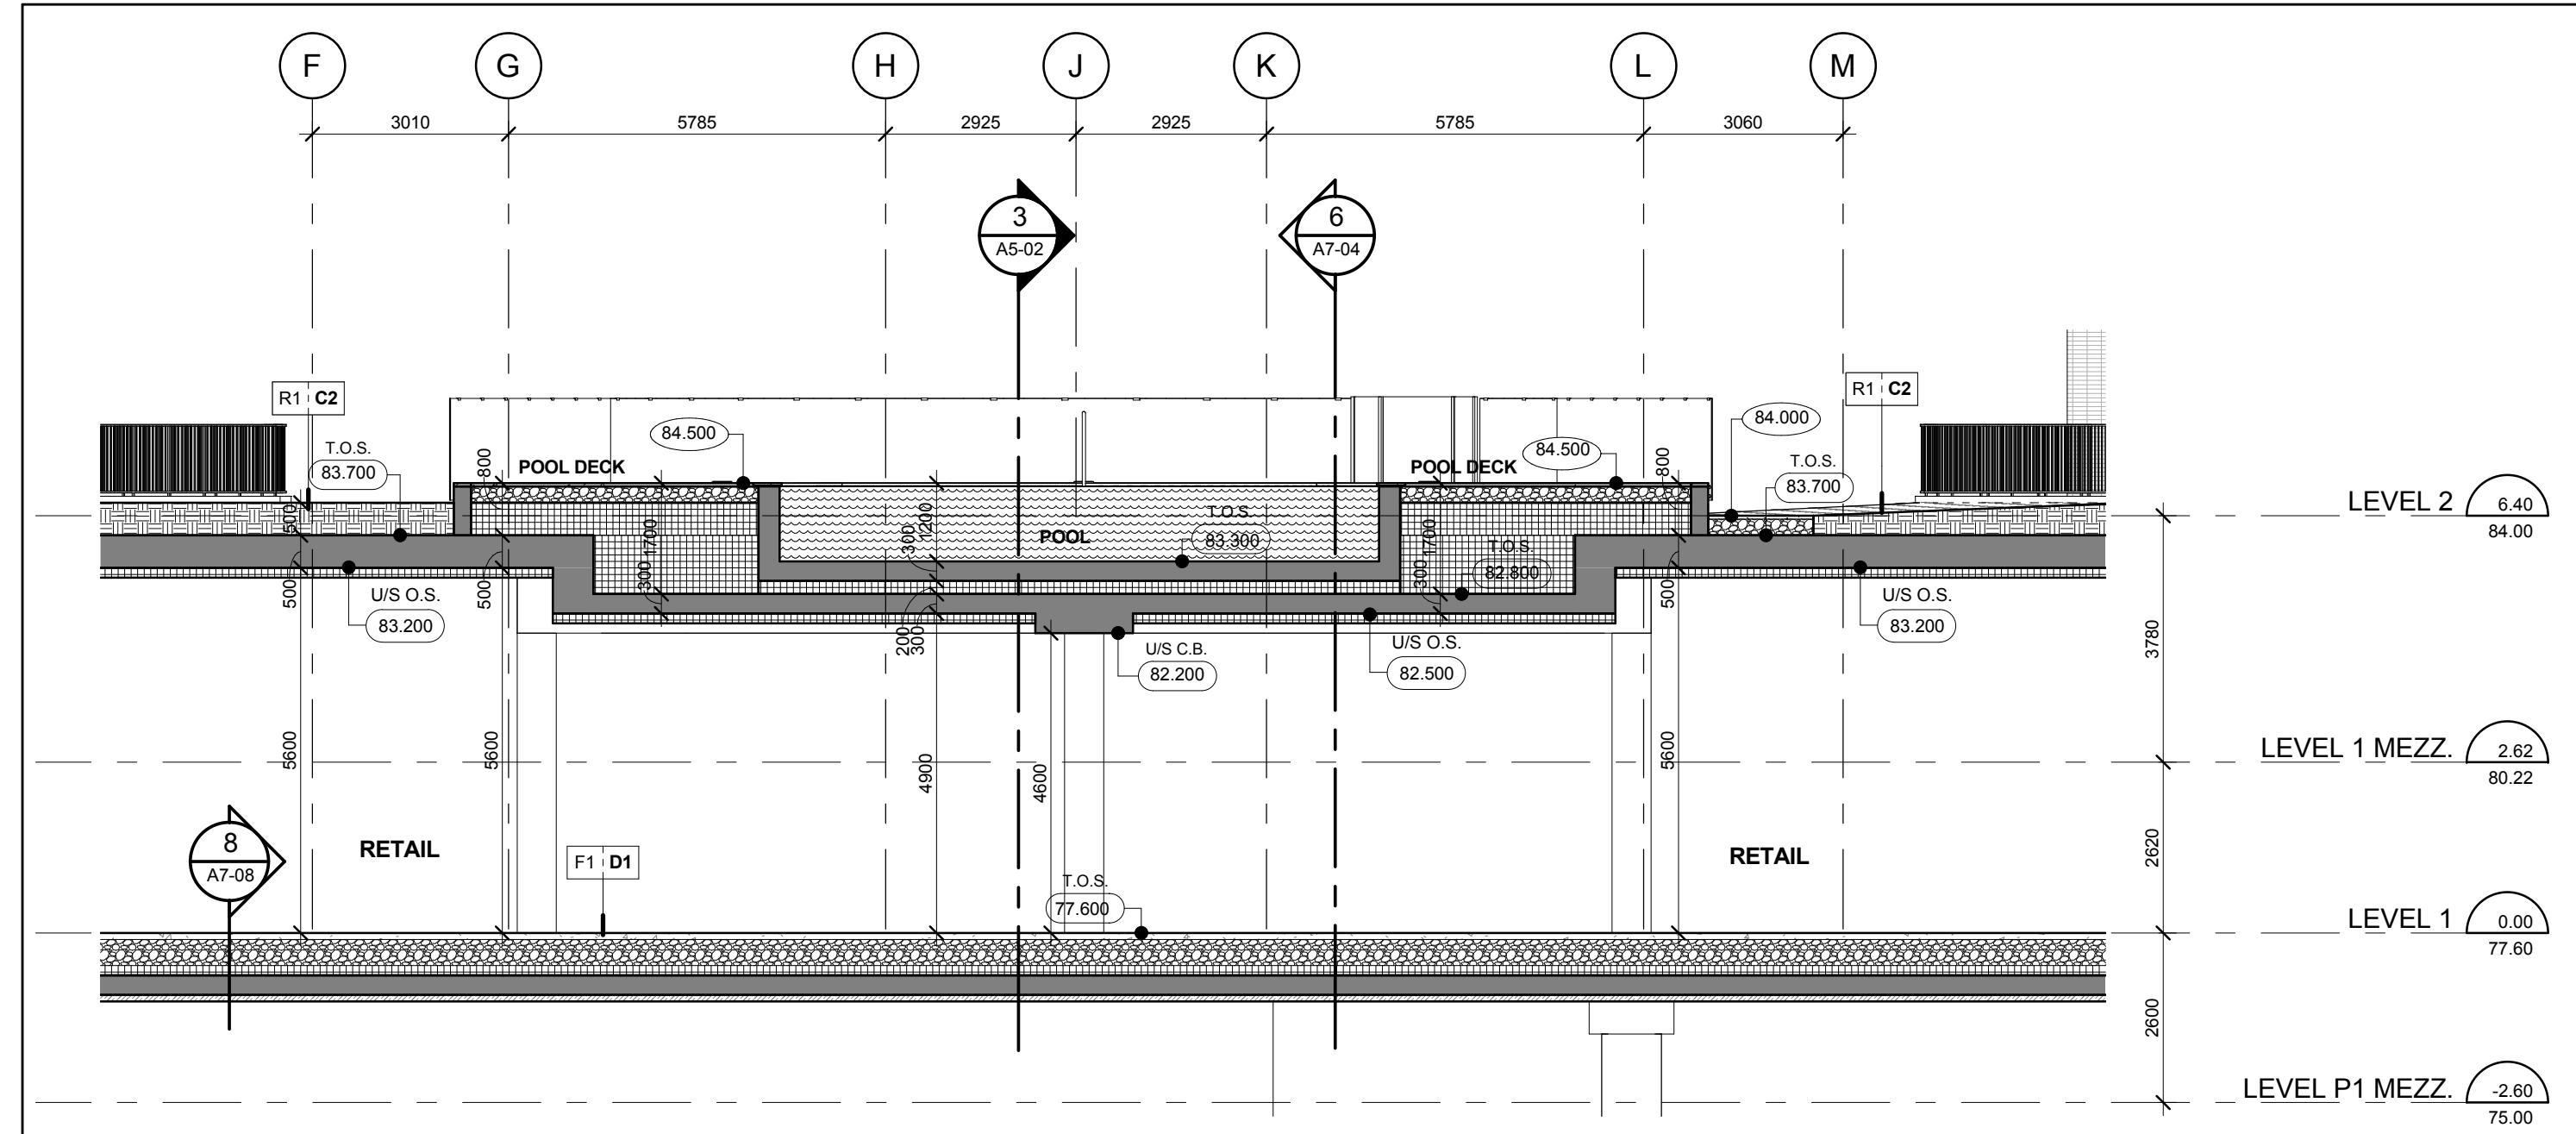


East - West Pool Section Along Gridline p17

Scale: 1 : 100

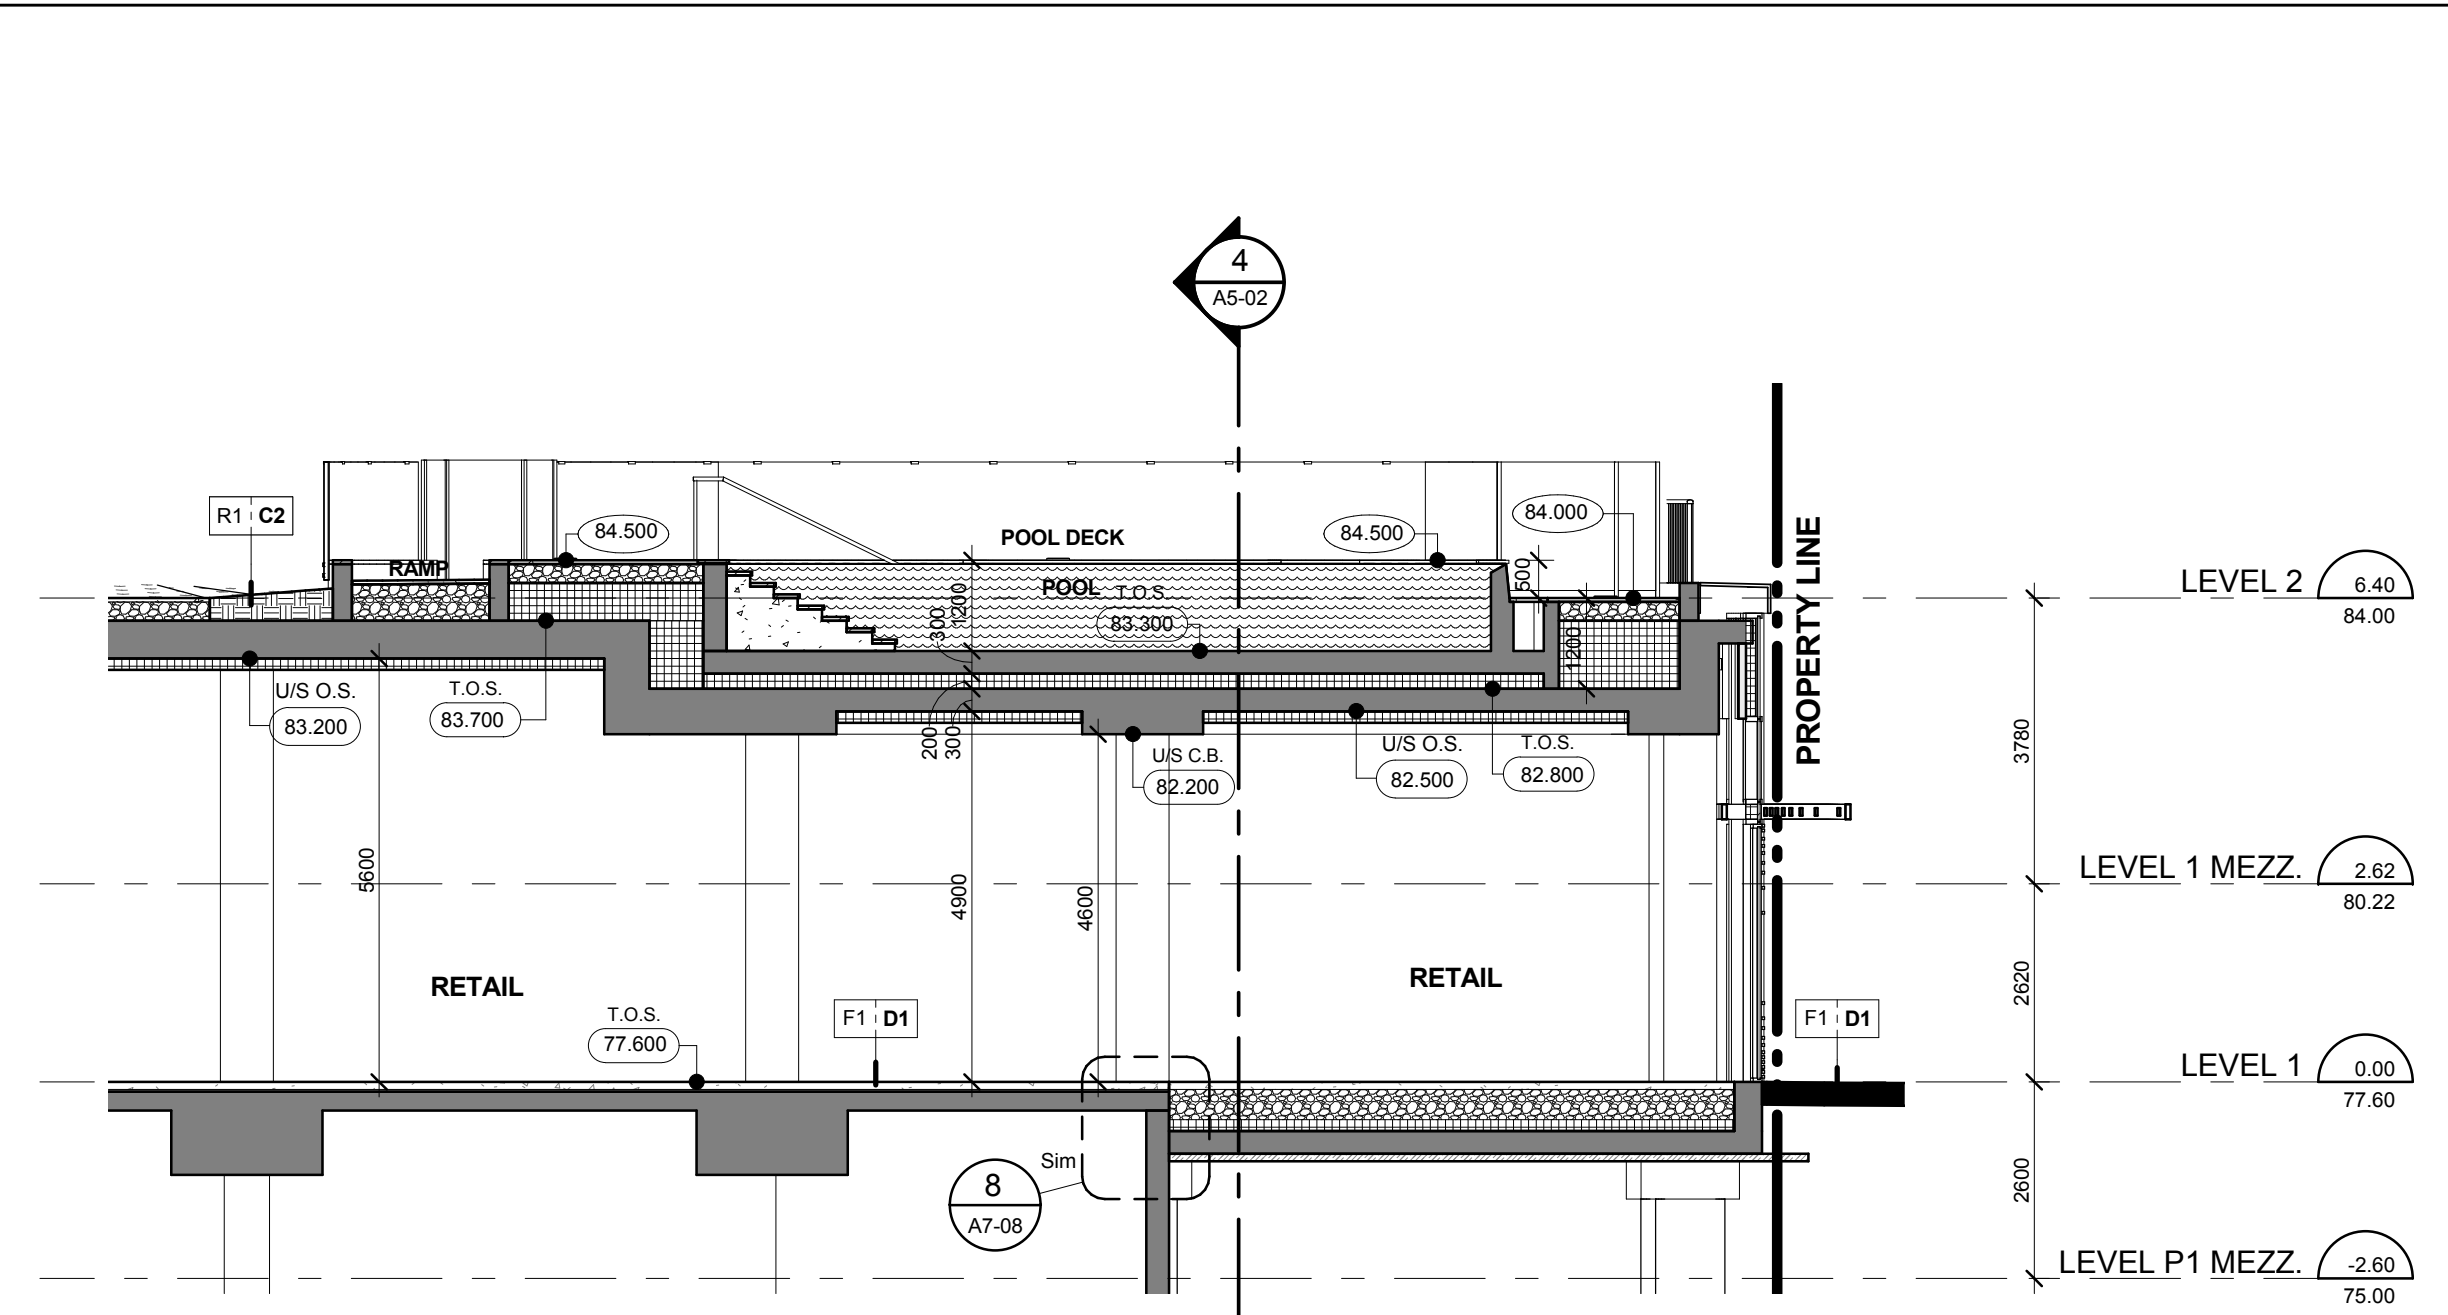


North - South Pool Section Along Gridline J

Scale: 1 : 100

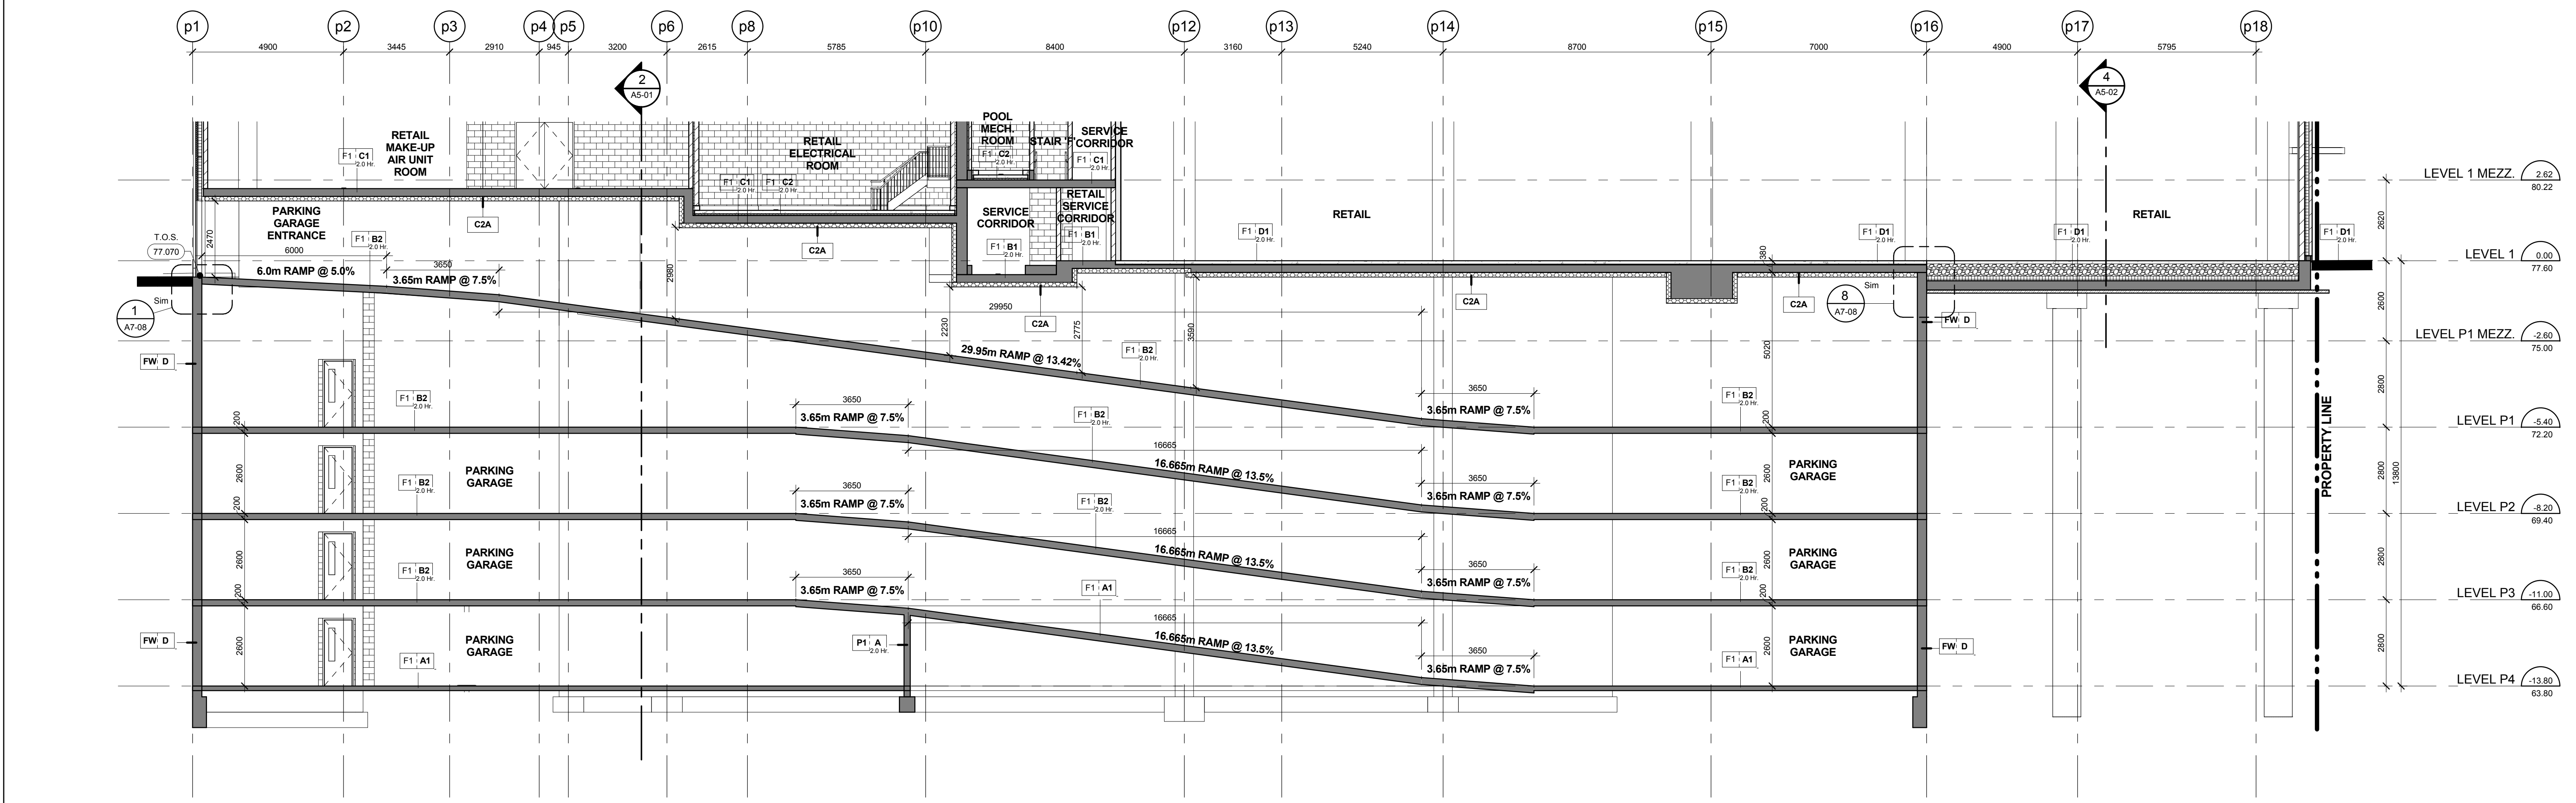

North - South Ramp Section Along Gridline pL

Scale: 1 : 100

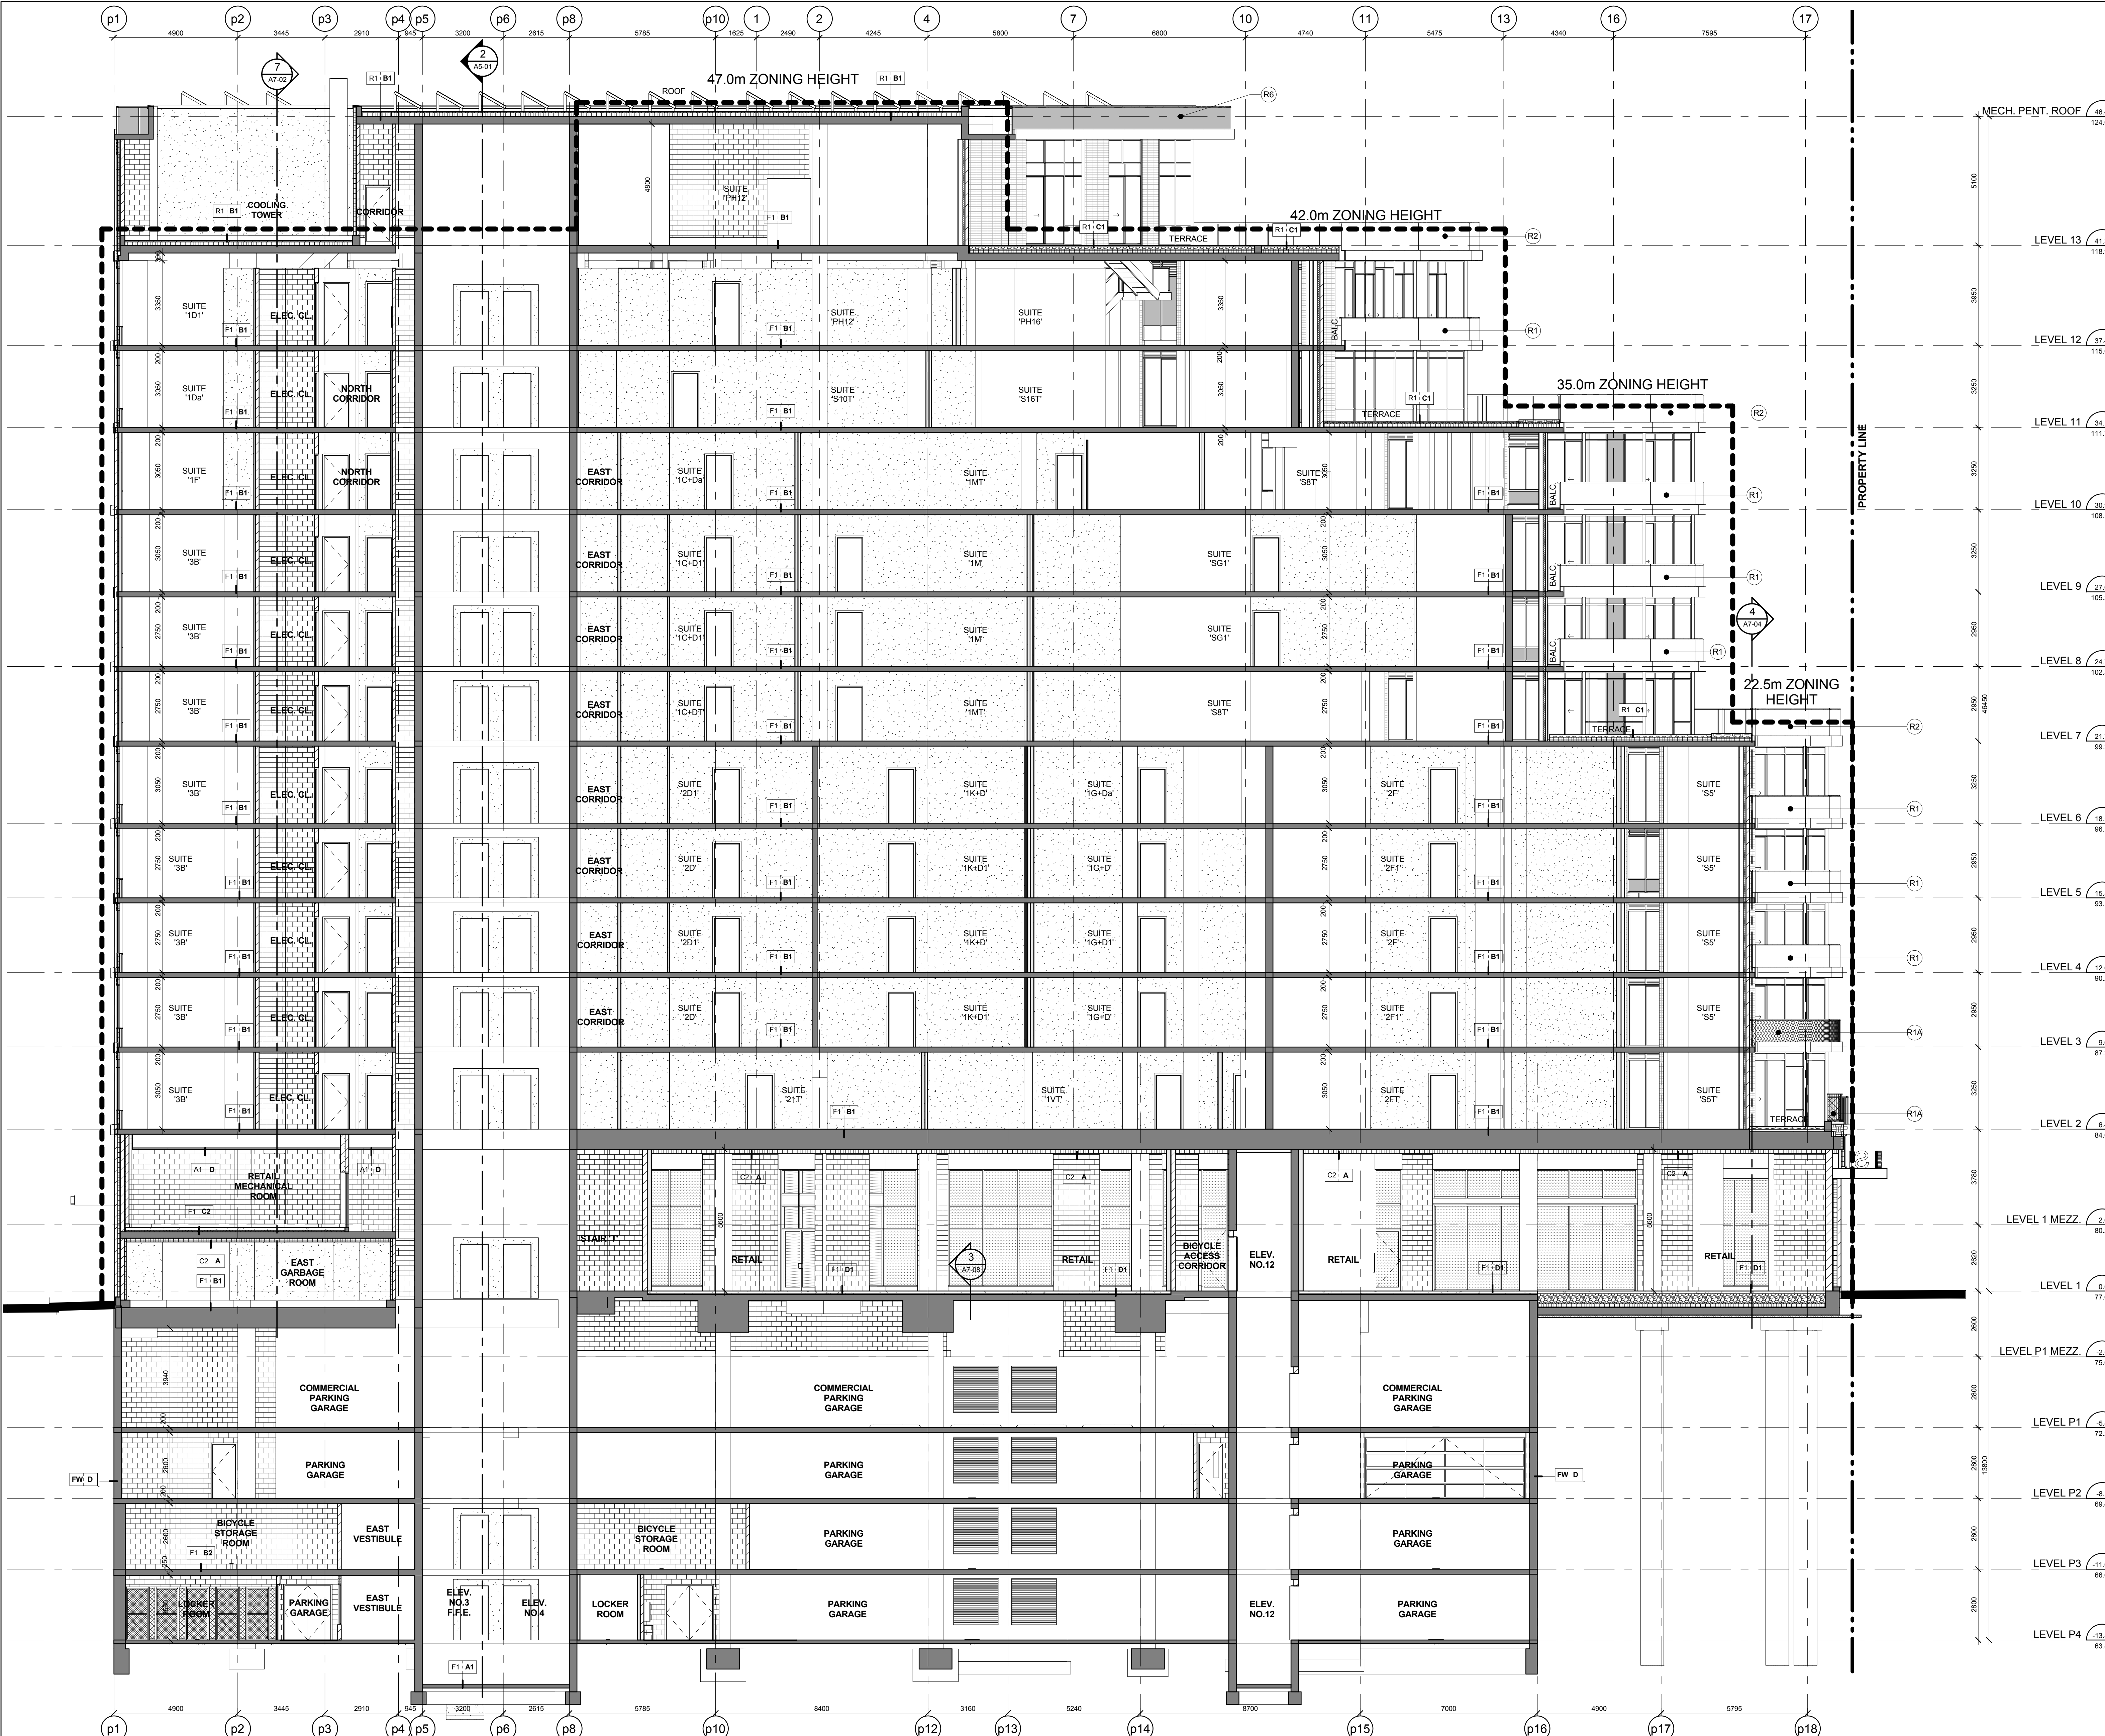

North - South Building Section Along Gridline pP

Scale: 1 : 100