




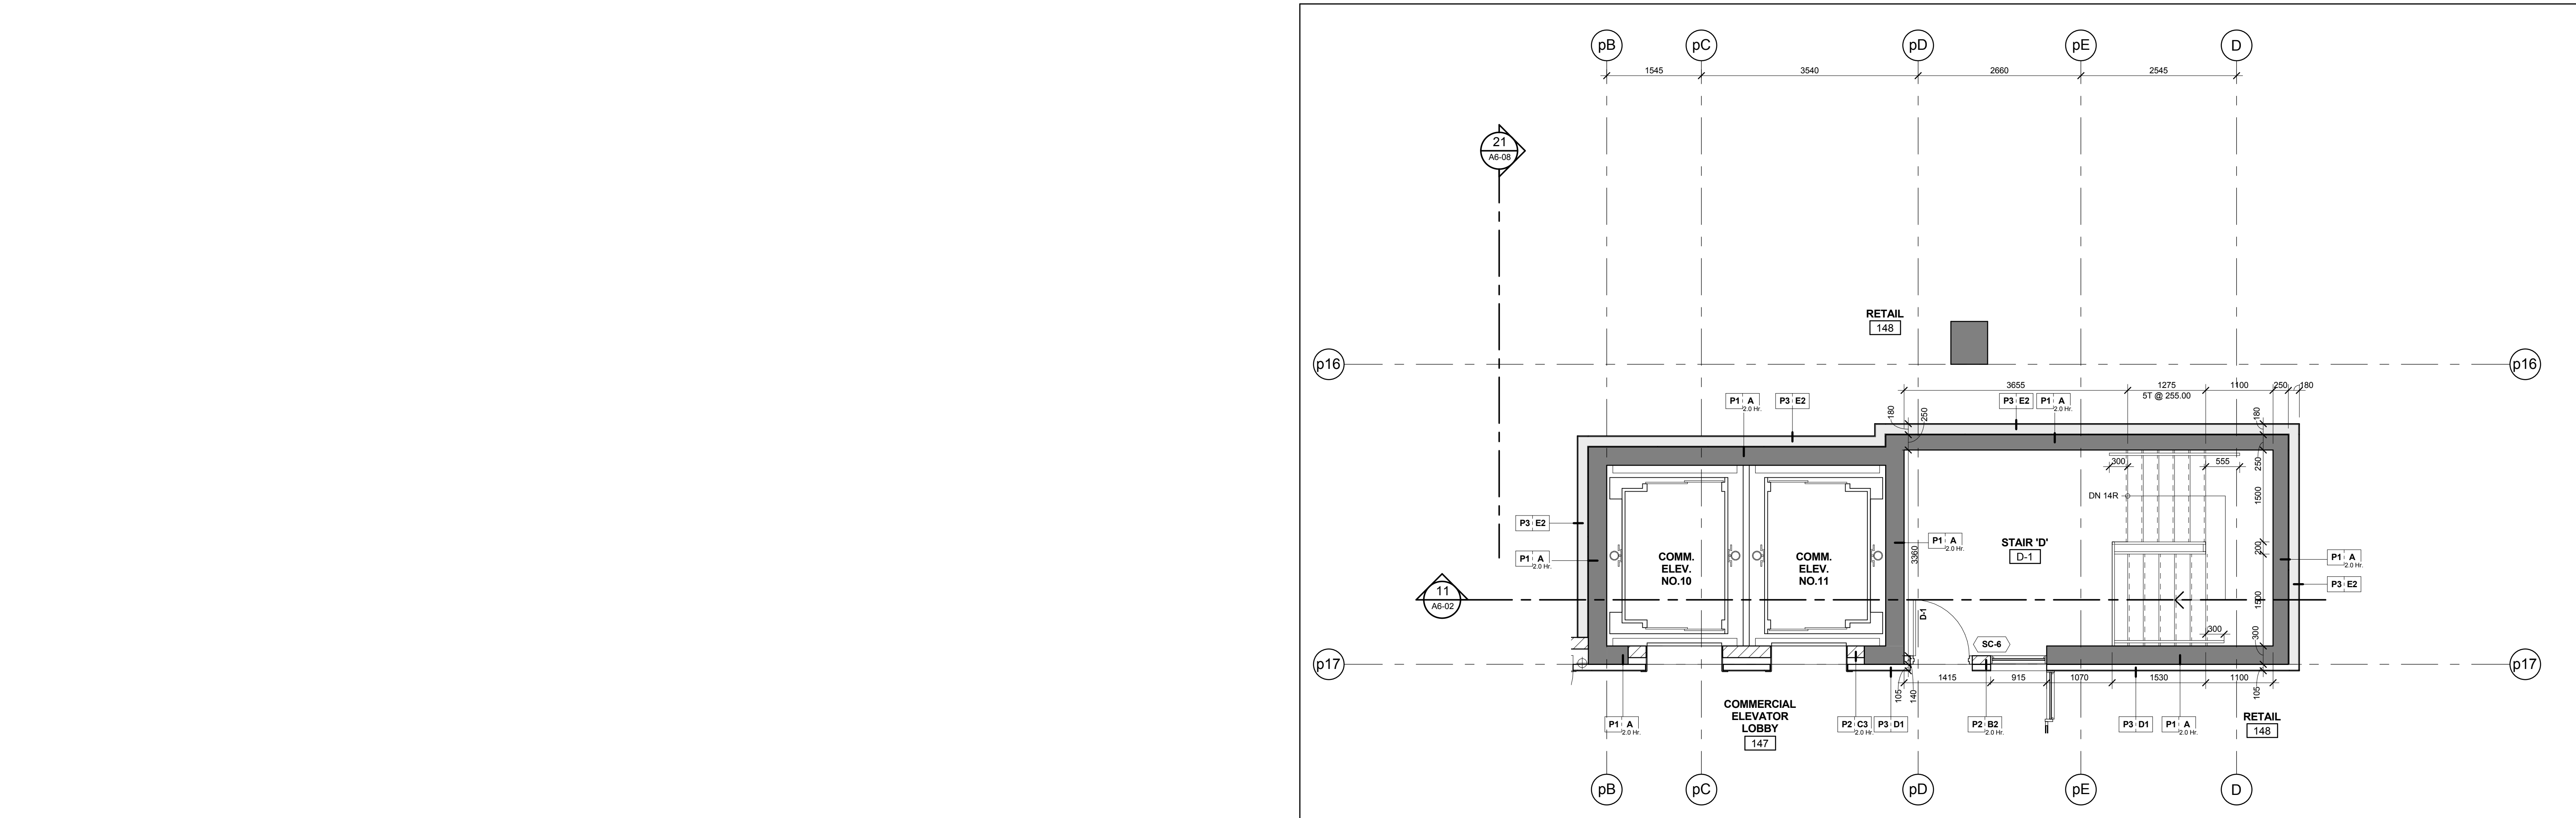


Stair 'D' - Stair Plan - Level 1 10
Scale: 1 : 50 A6-02

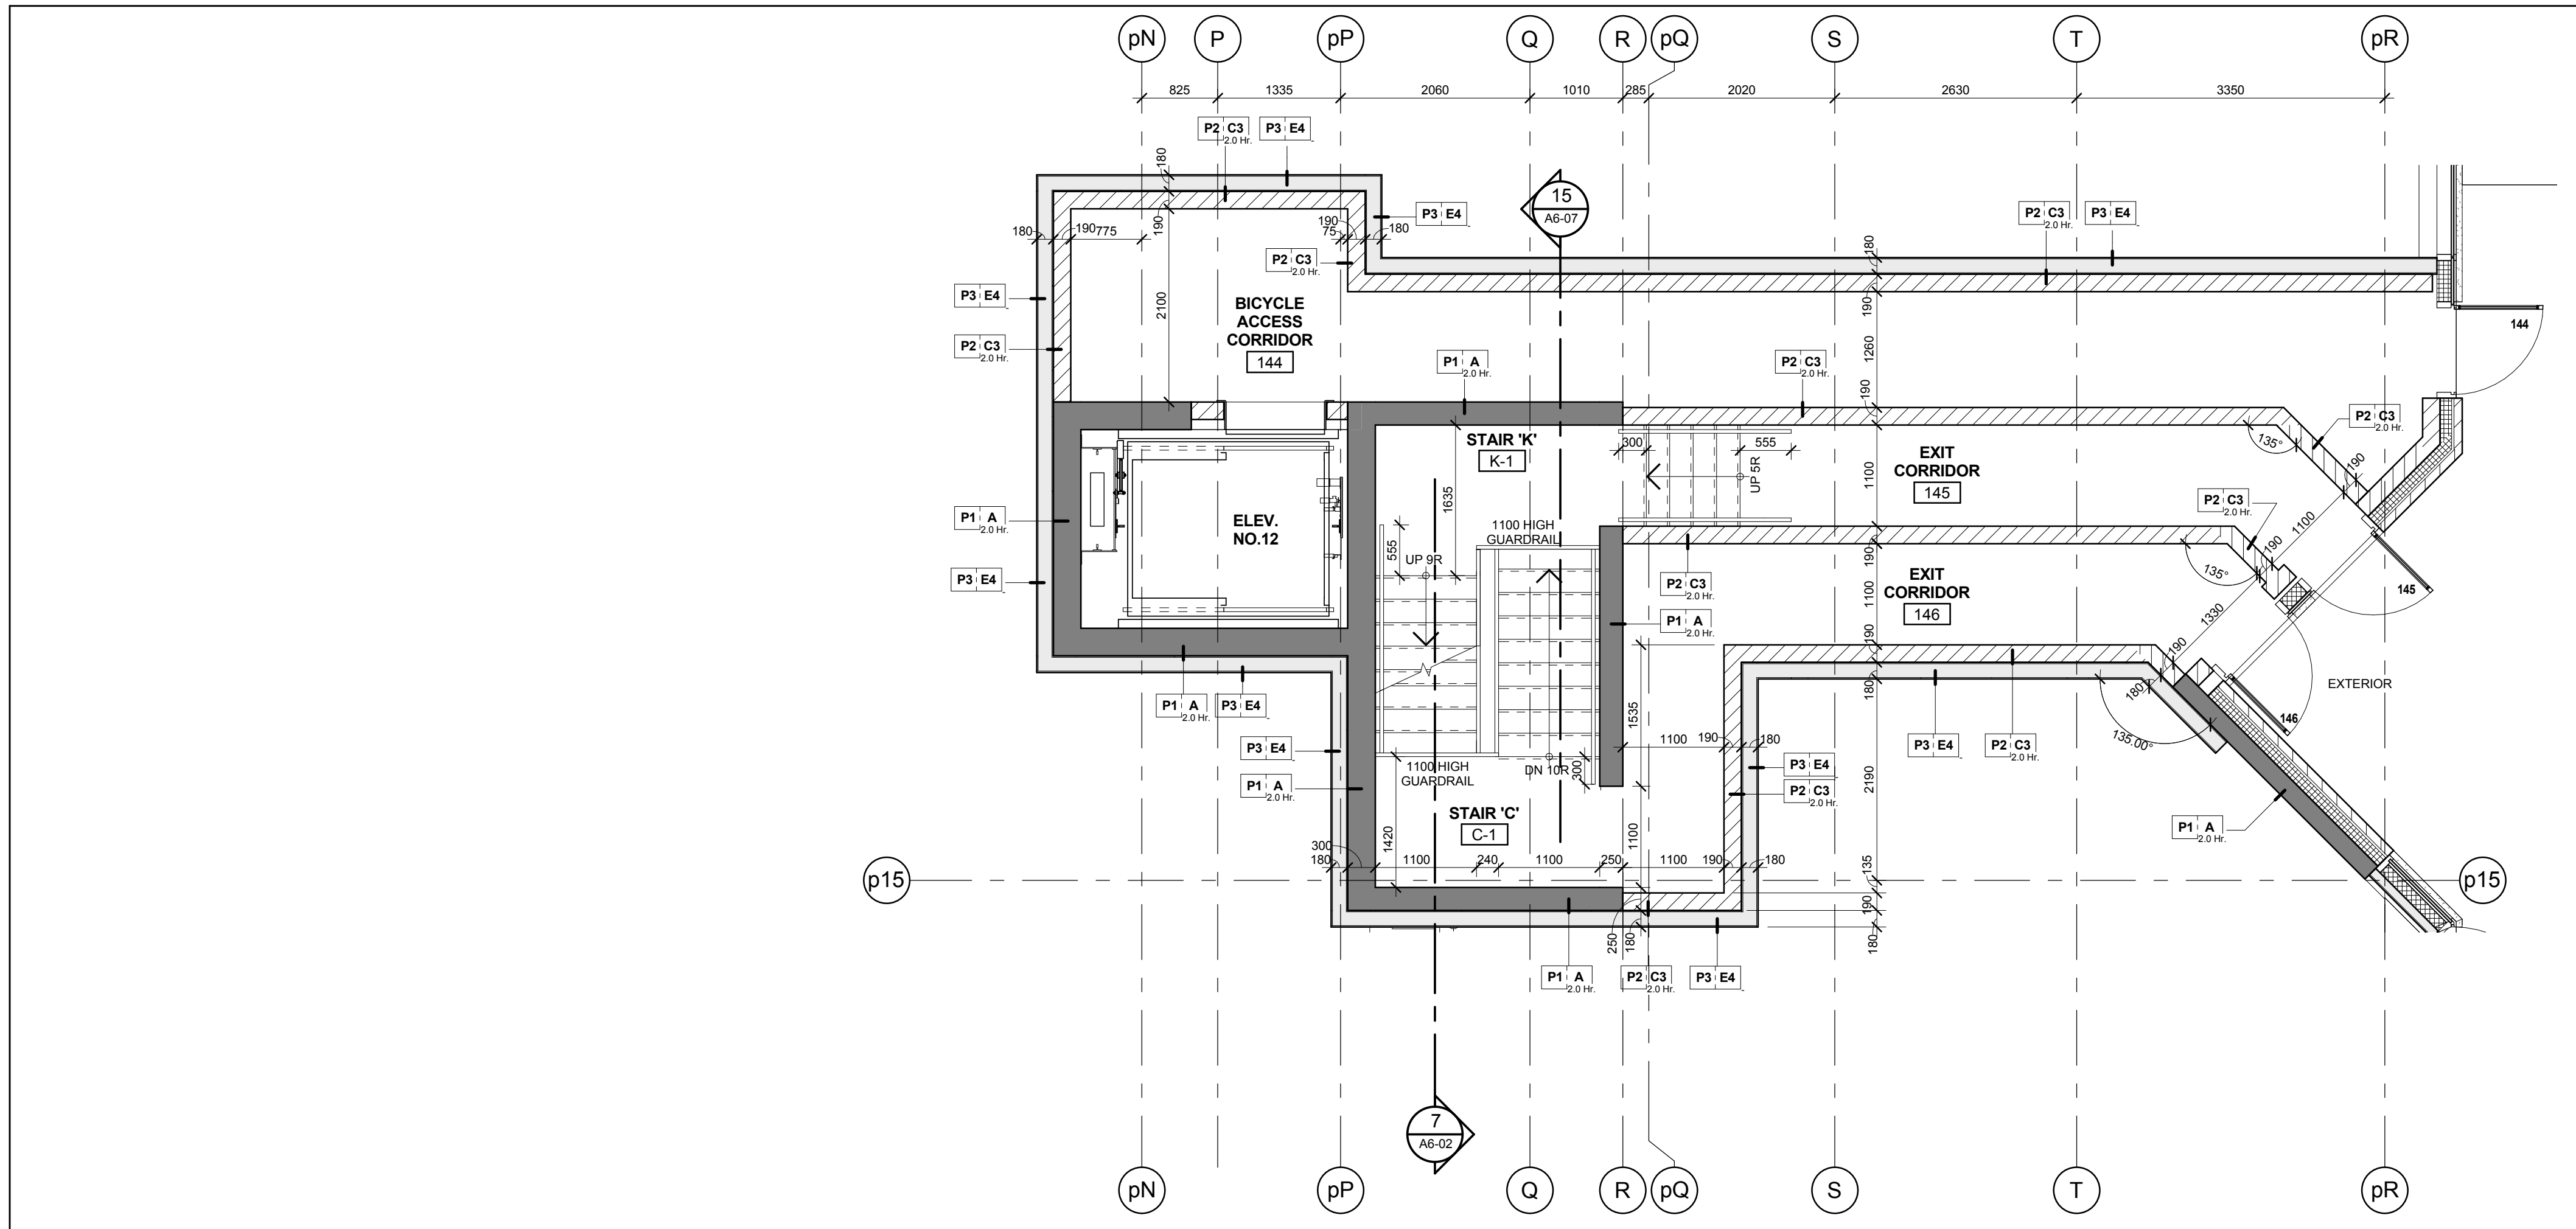


Stair 'C' - Stair Plan - Level 1 6
Scale: 1 : 50 A6-02

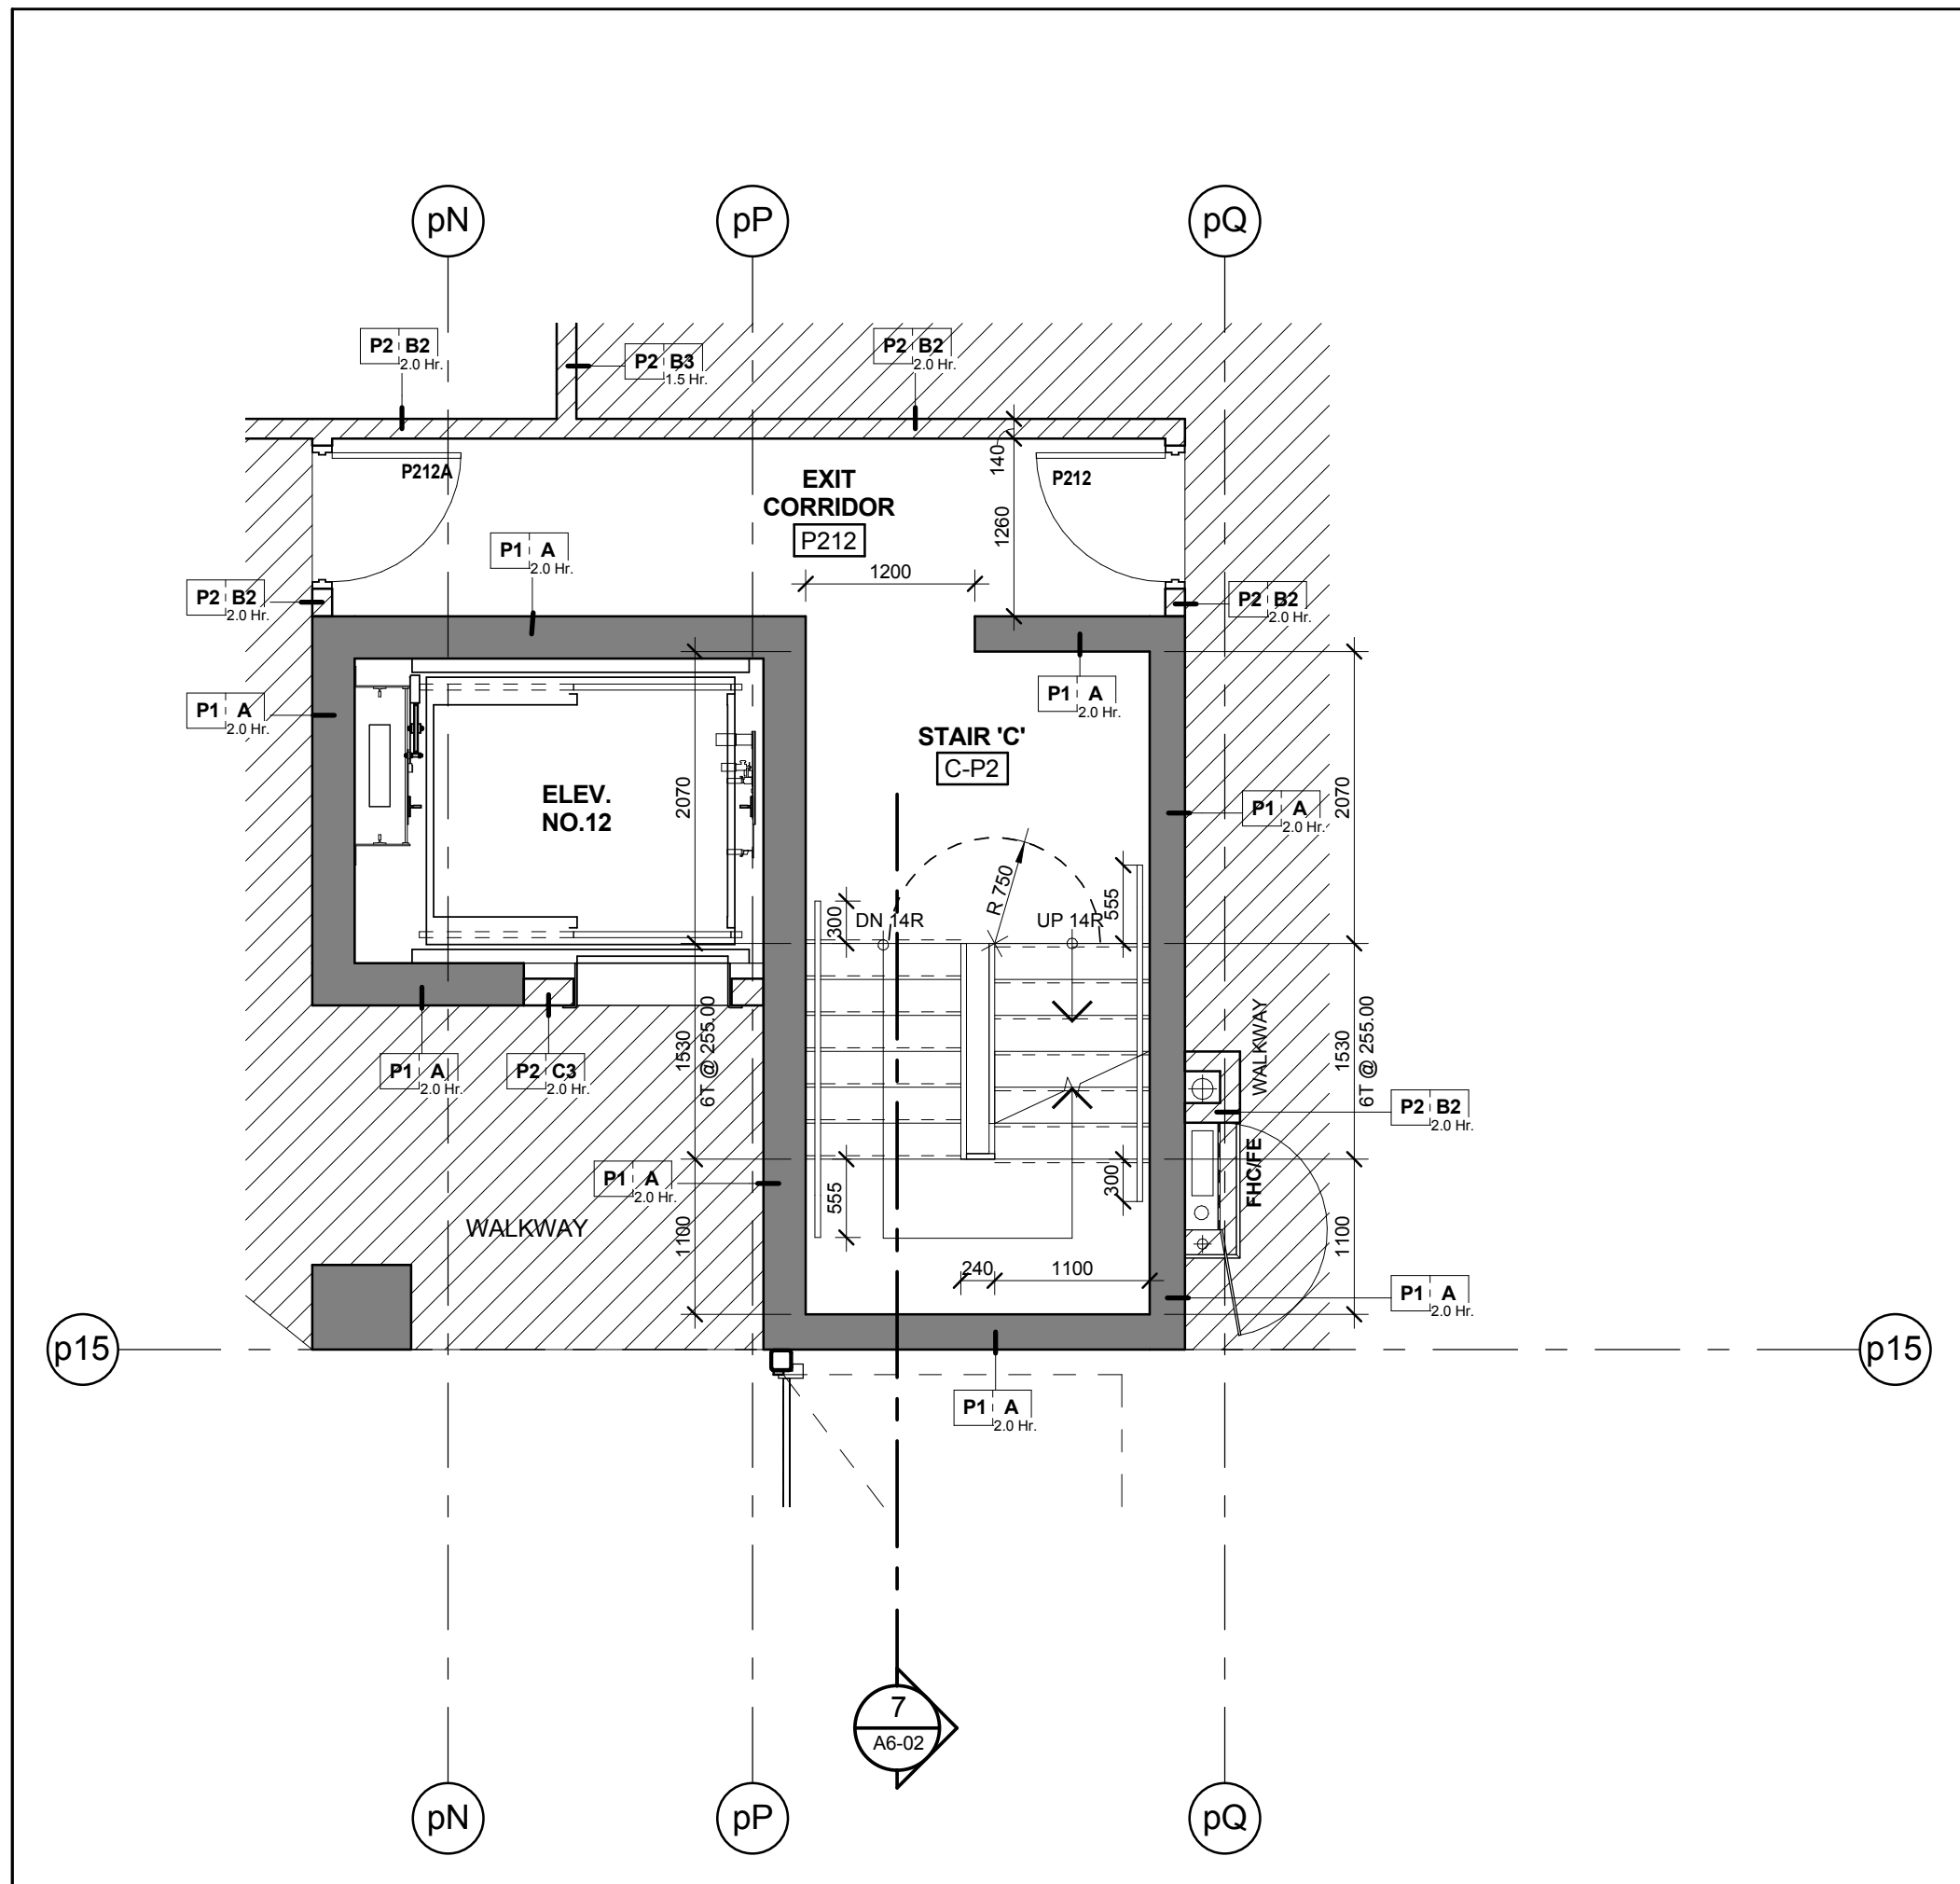


Stair 'C' - Stair Plan - Level P2 3
Scale: 1 : 50 A6-02

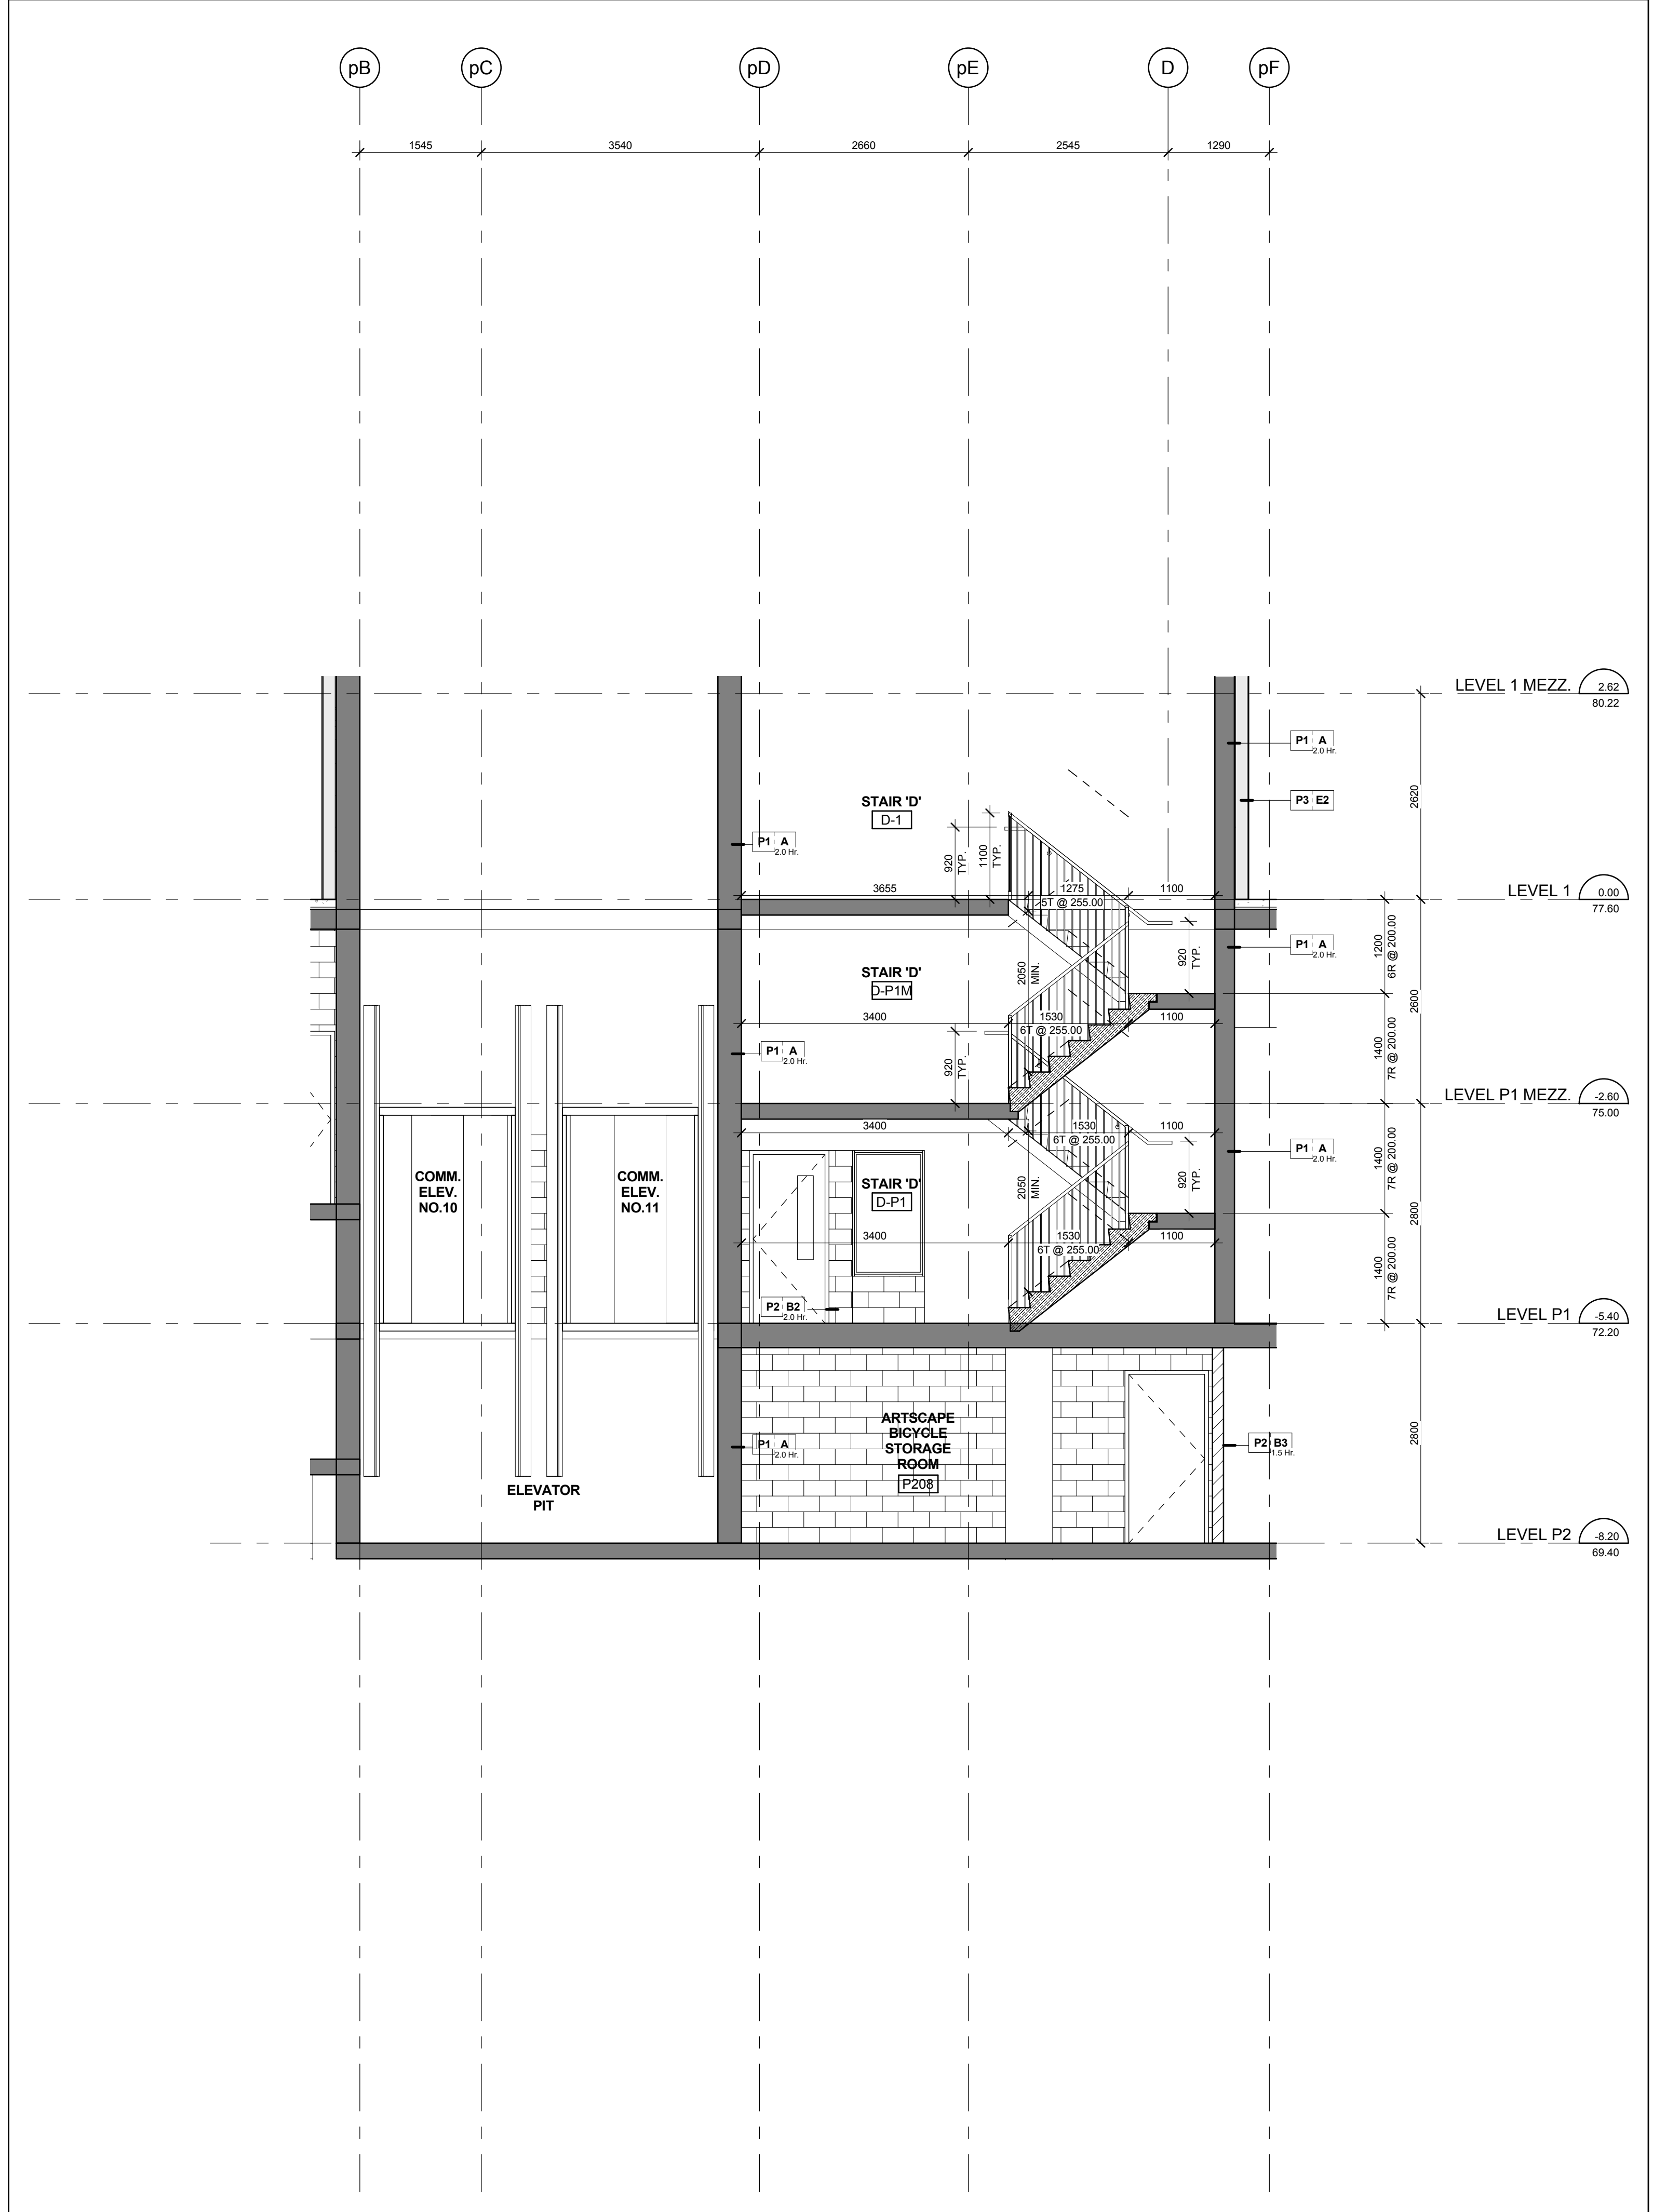


Stair 'D' - Stair Section - Levels P2 - 1 Mezzanine 11
Scale: 1 : 50 A6-02

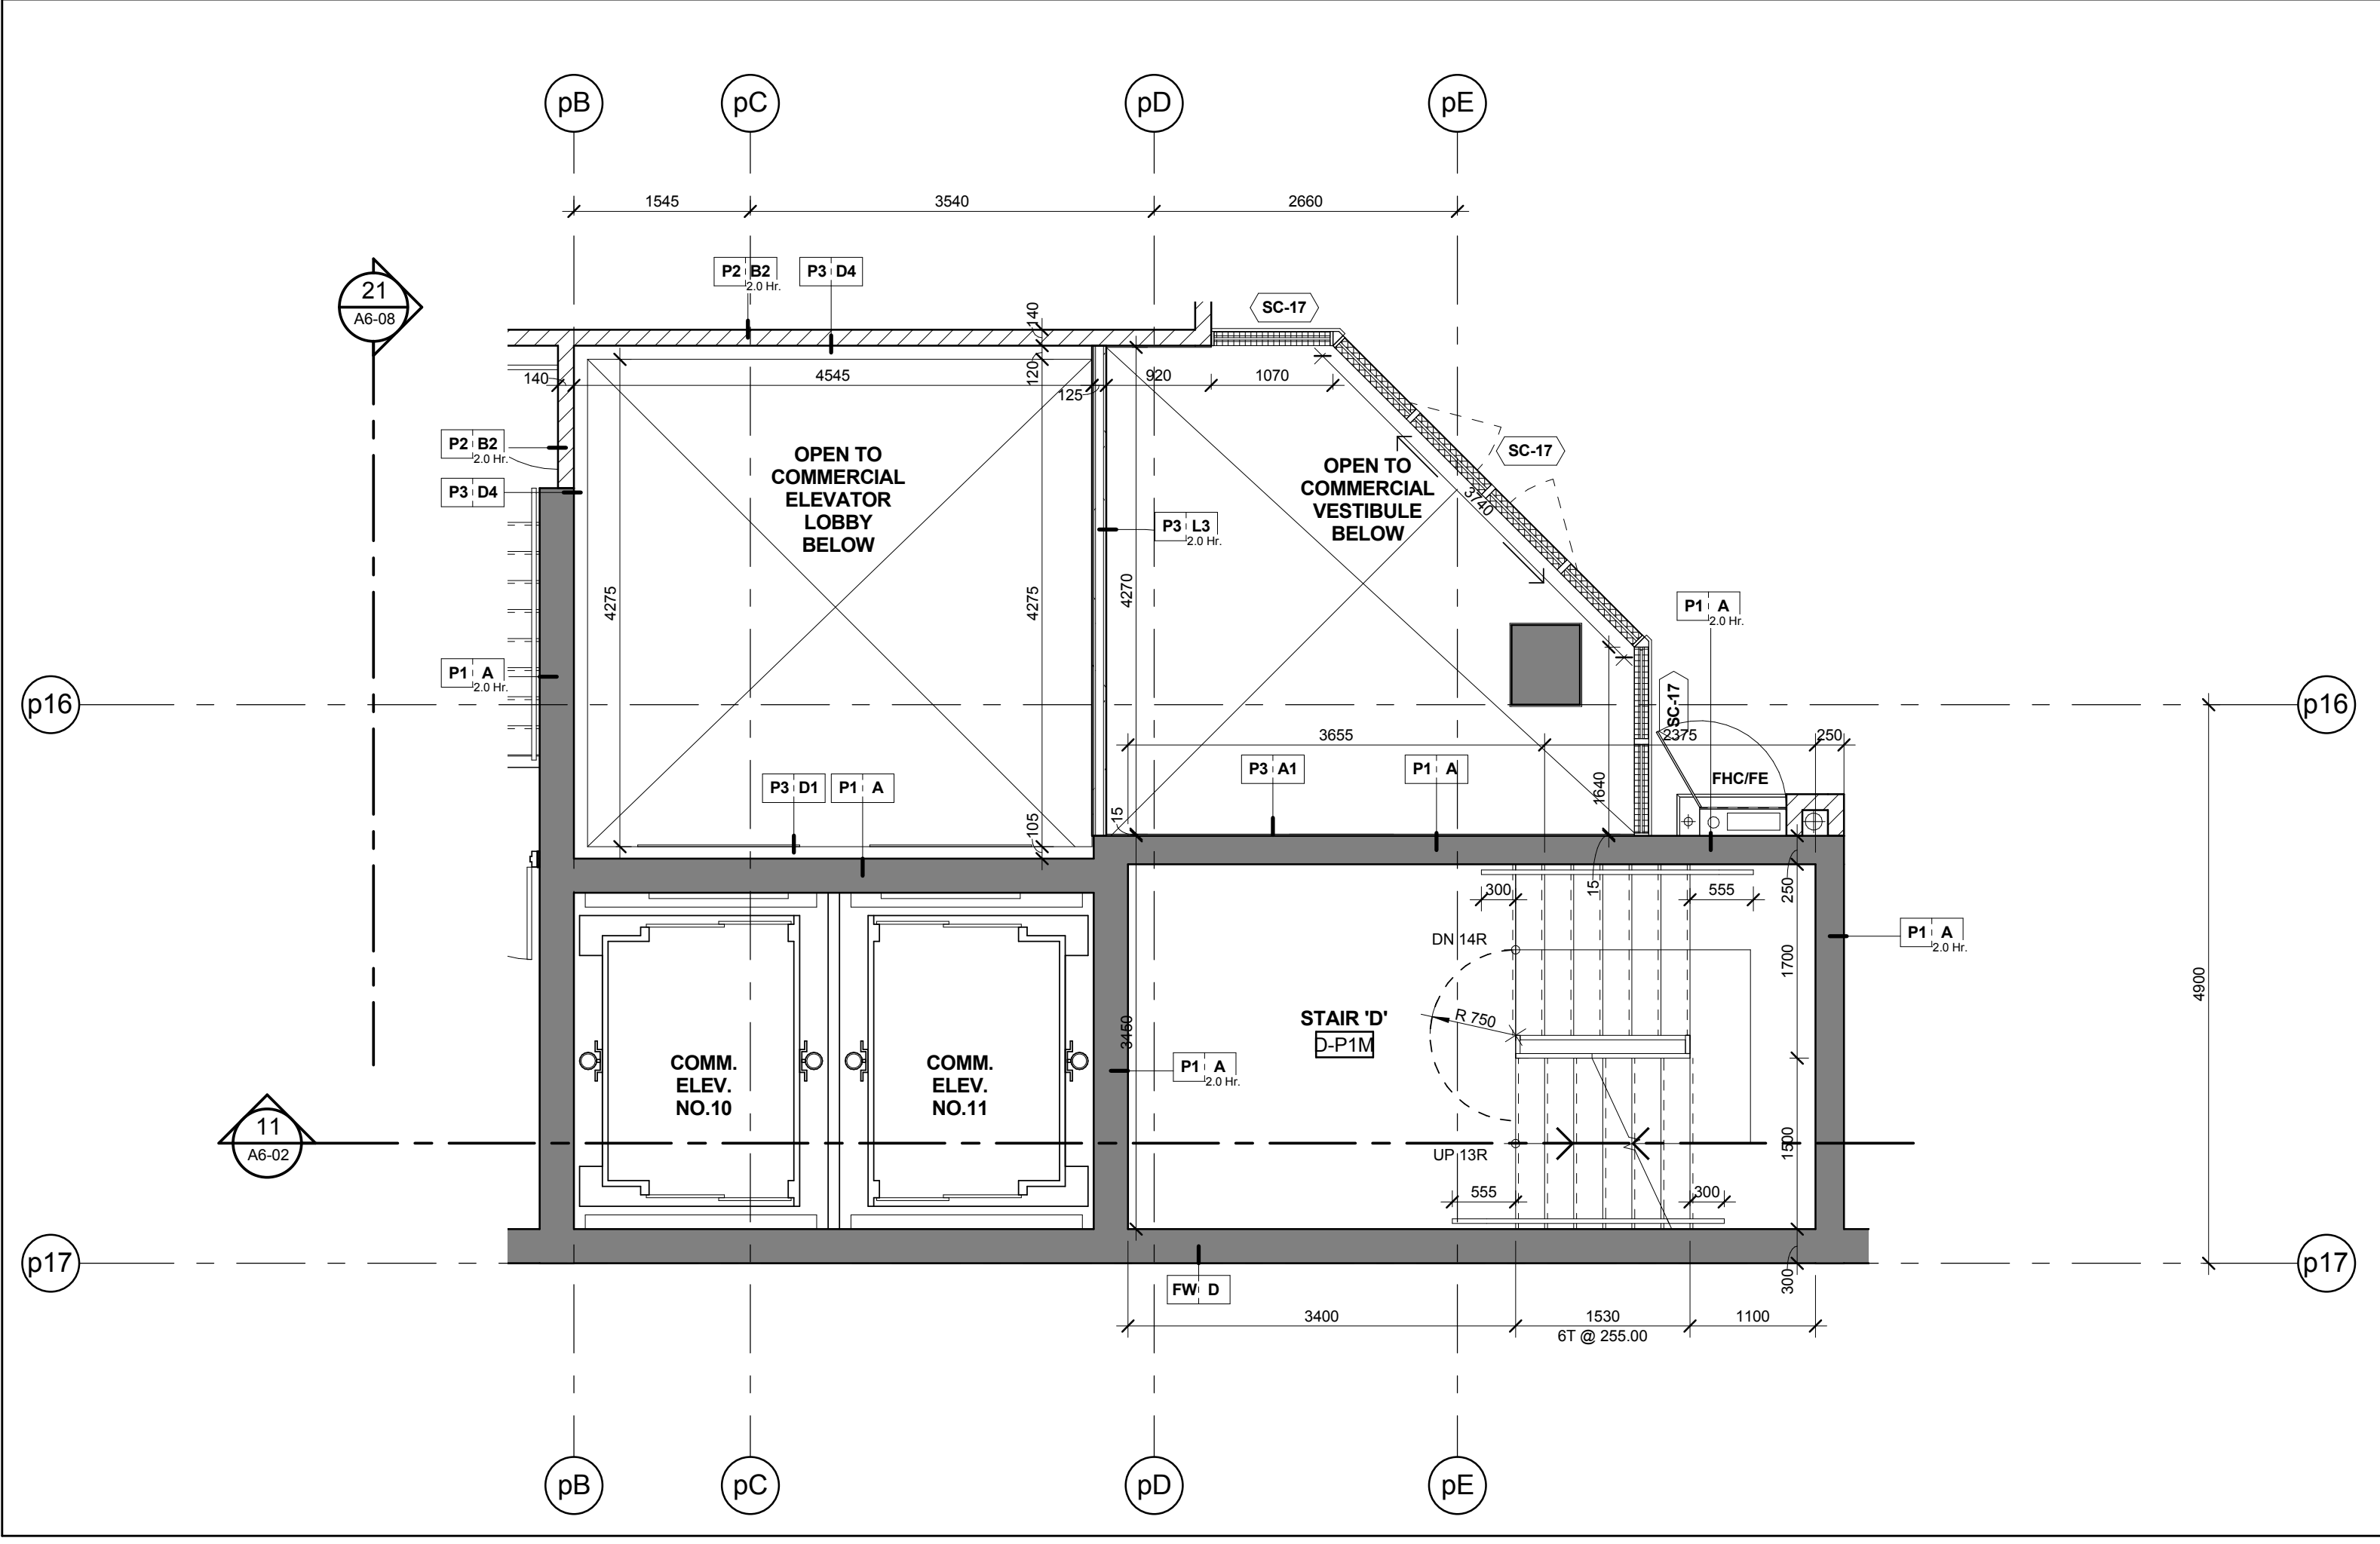


Stair 'D' - Stair Plan - Level P1 Mezzanine 9
Scale: 1 : 50 A6-02

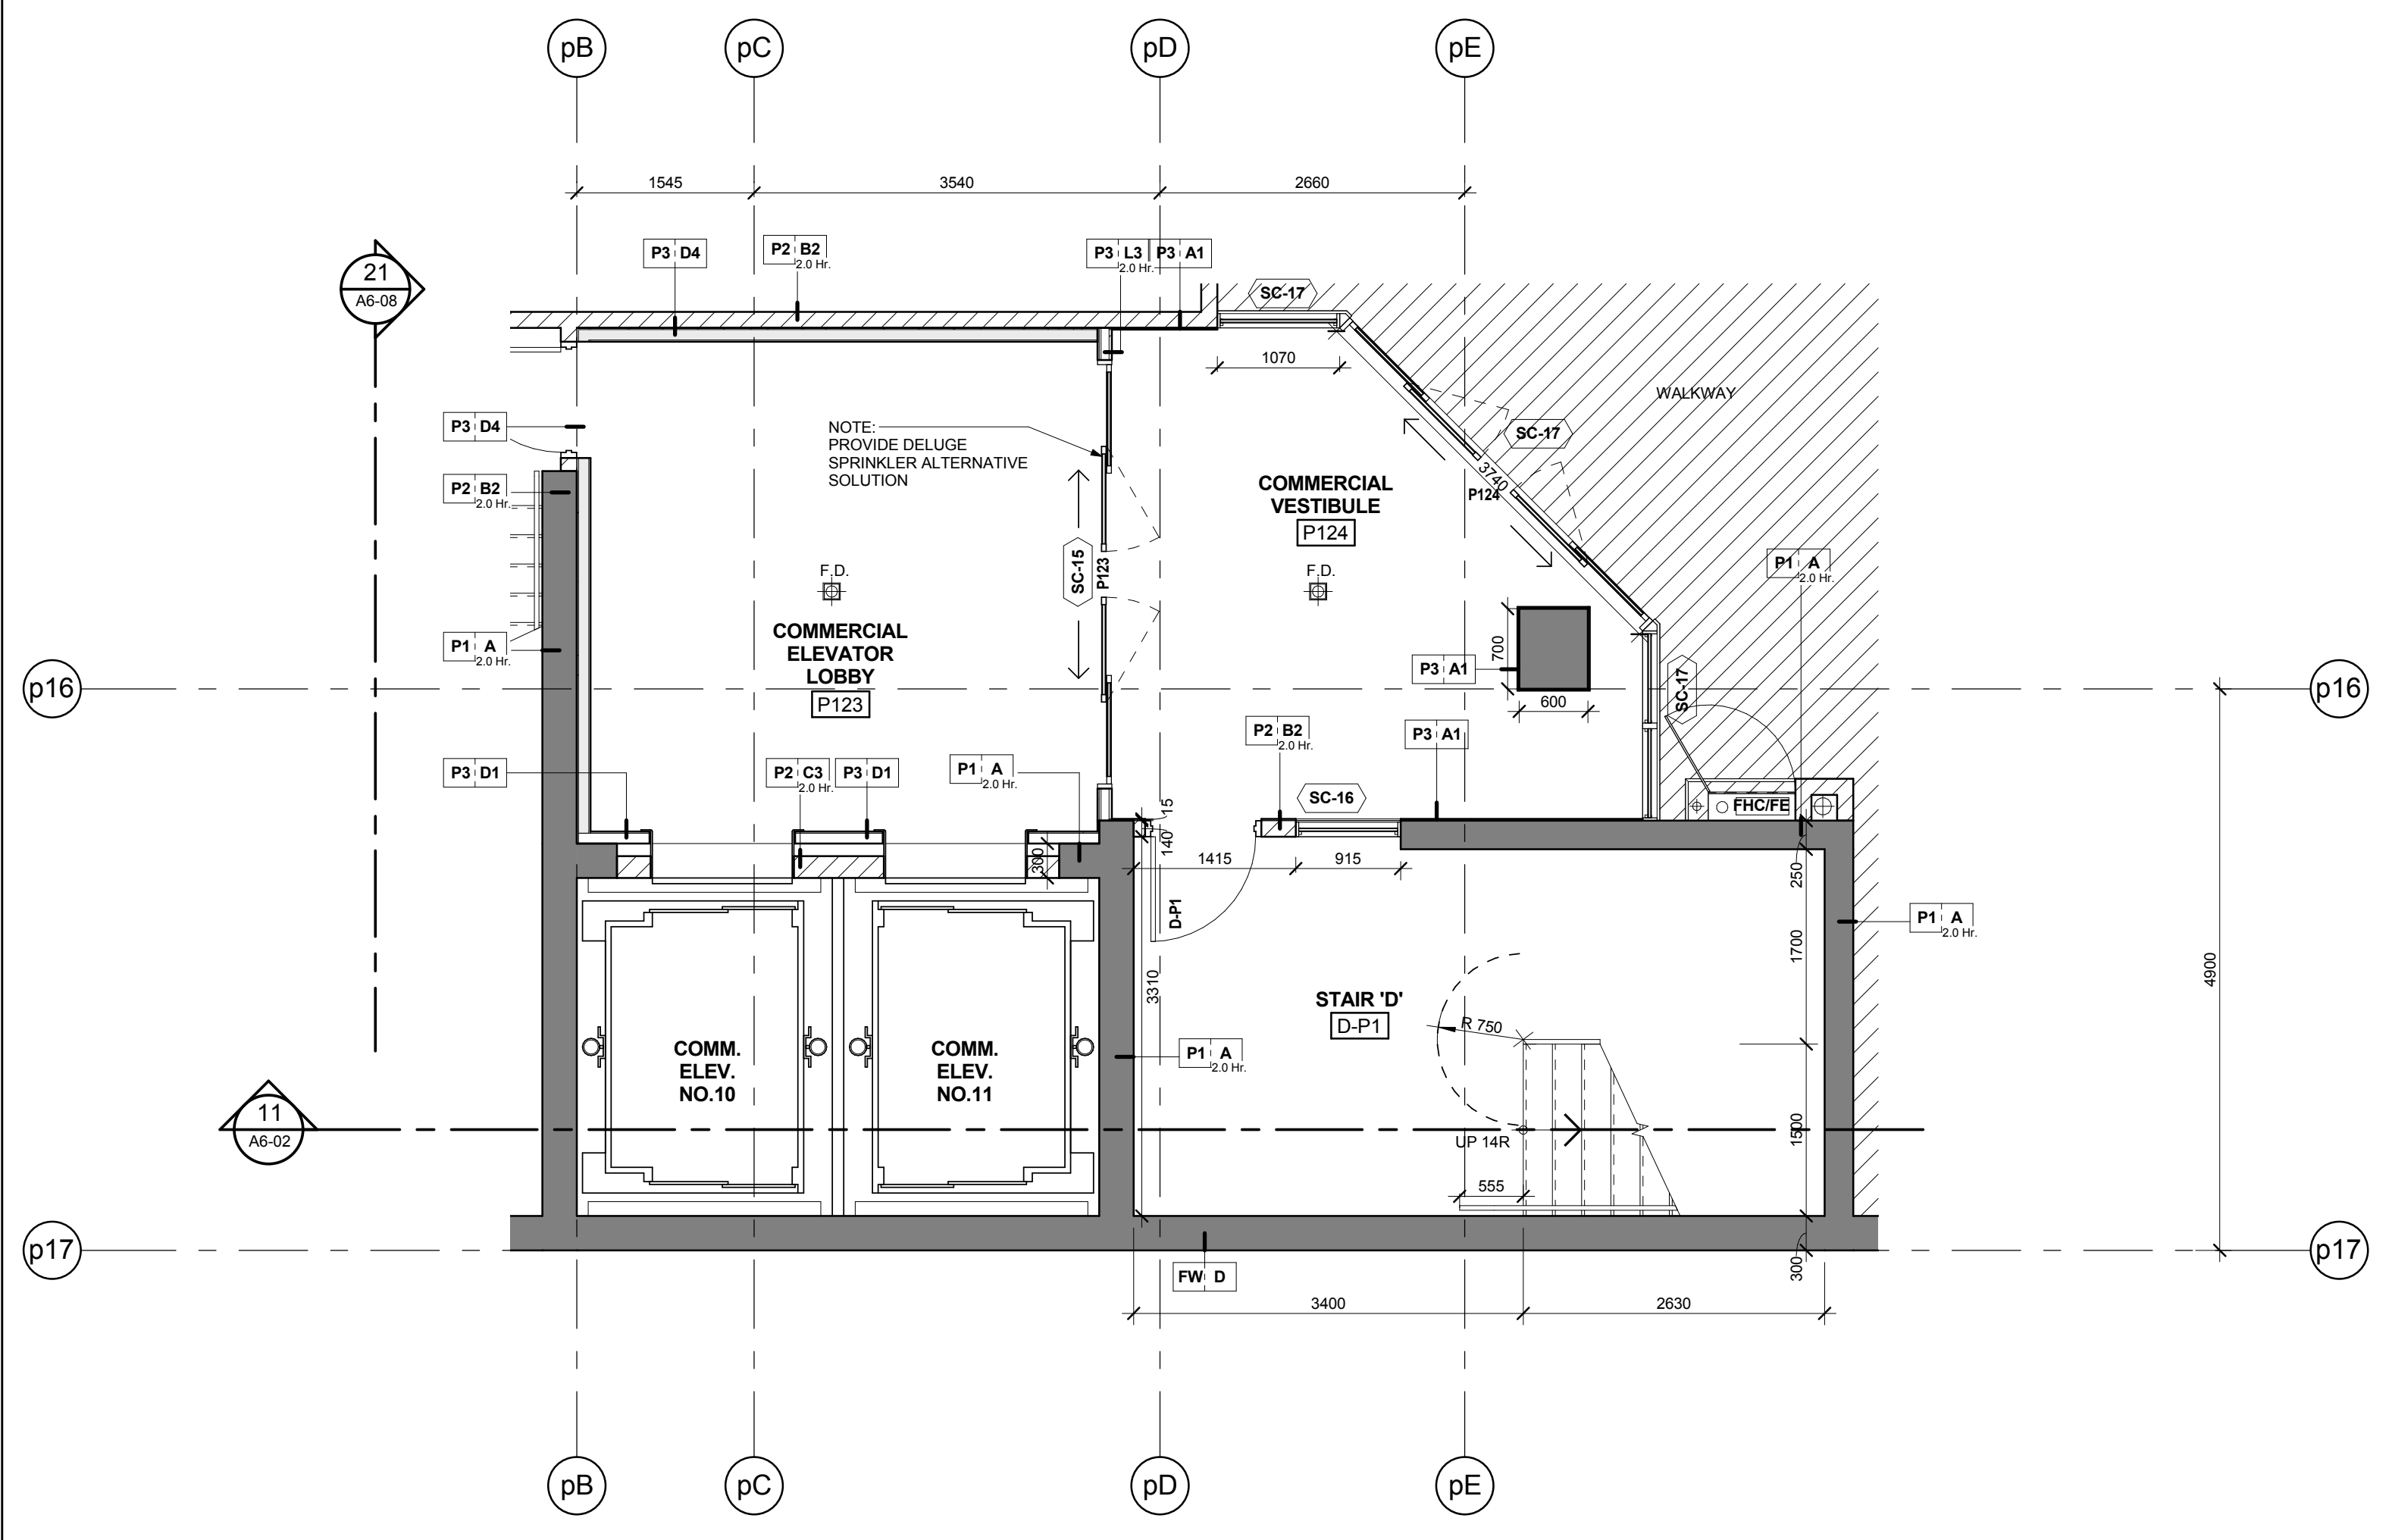


Stair 'D' - Stair Plan - Level P1 8
Scale: 1 : 50 A6-02

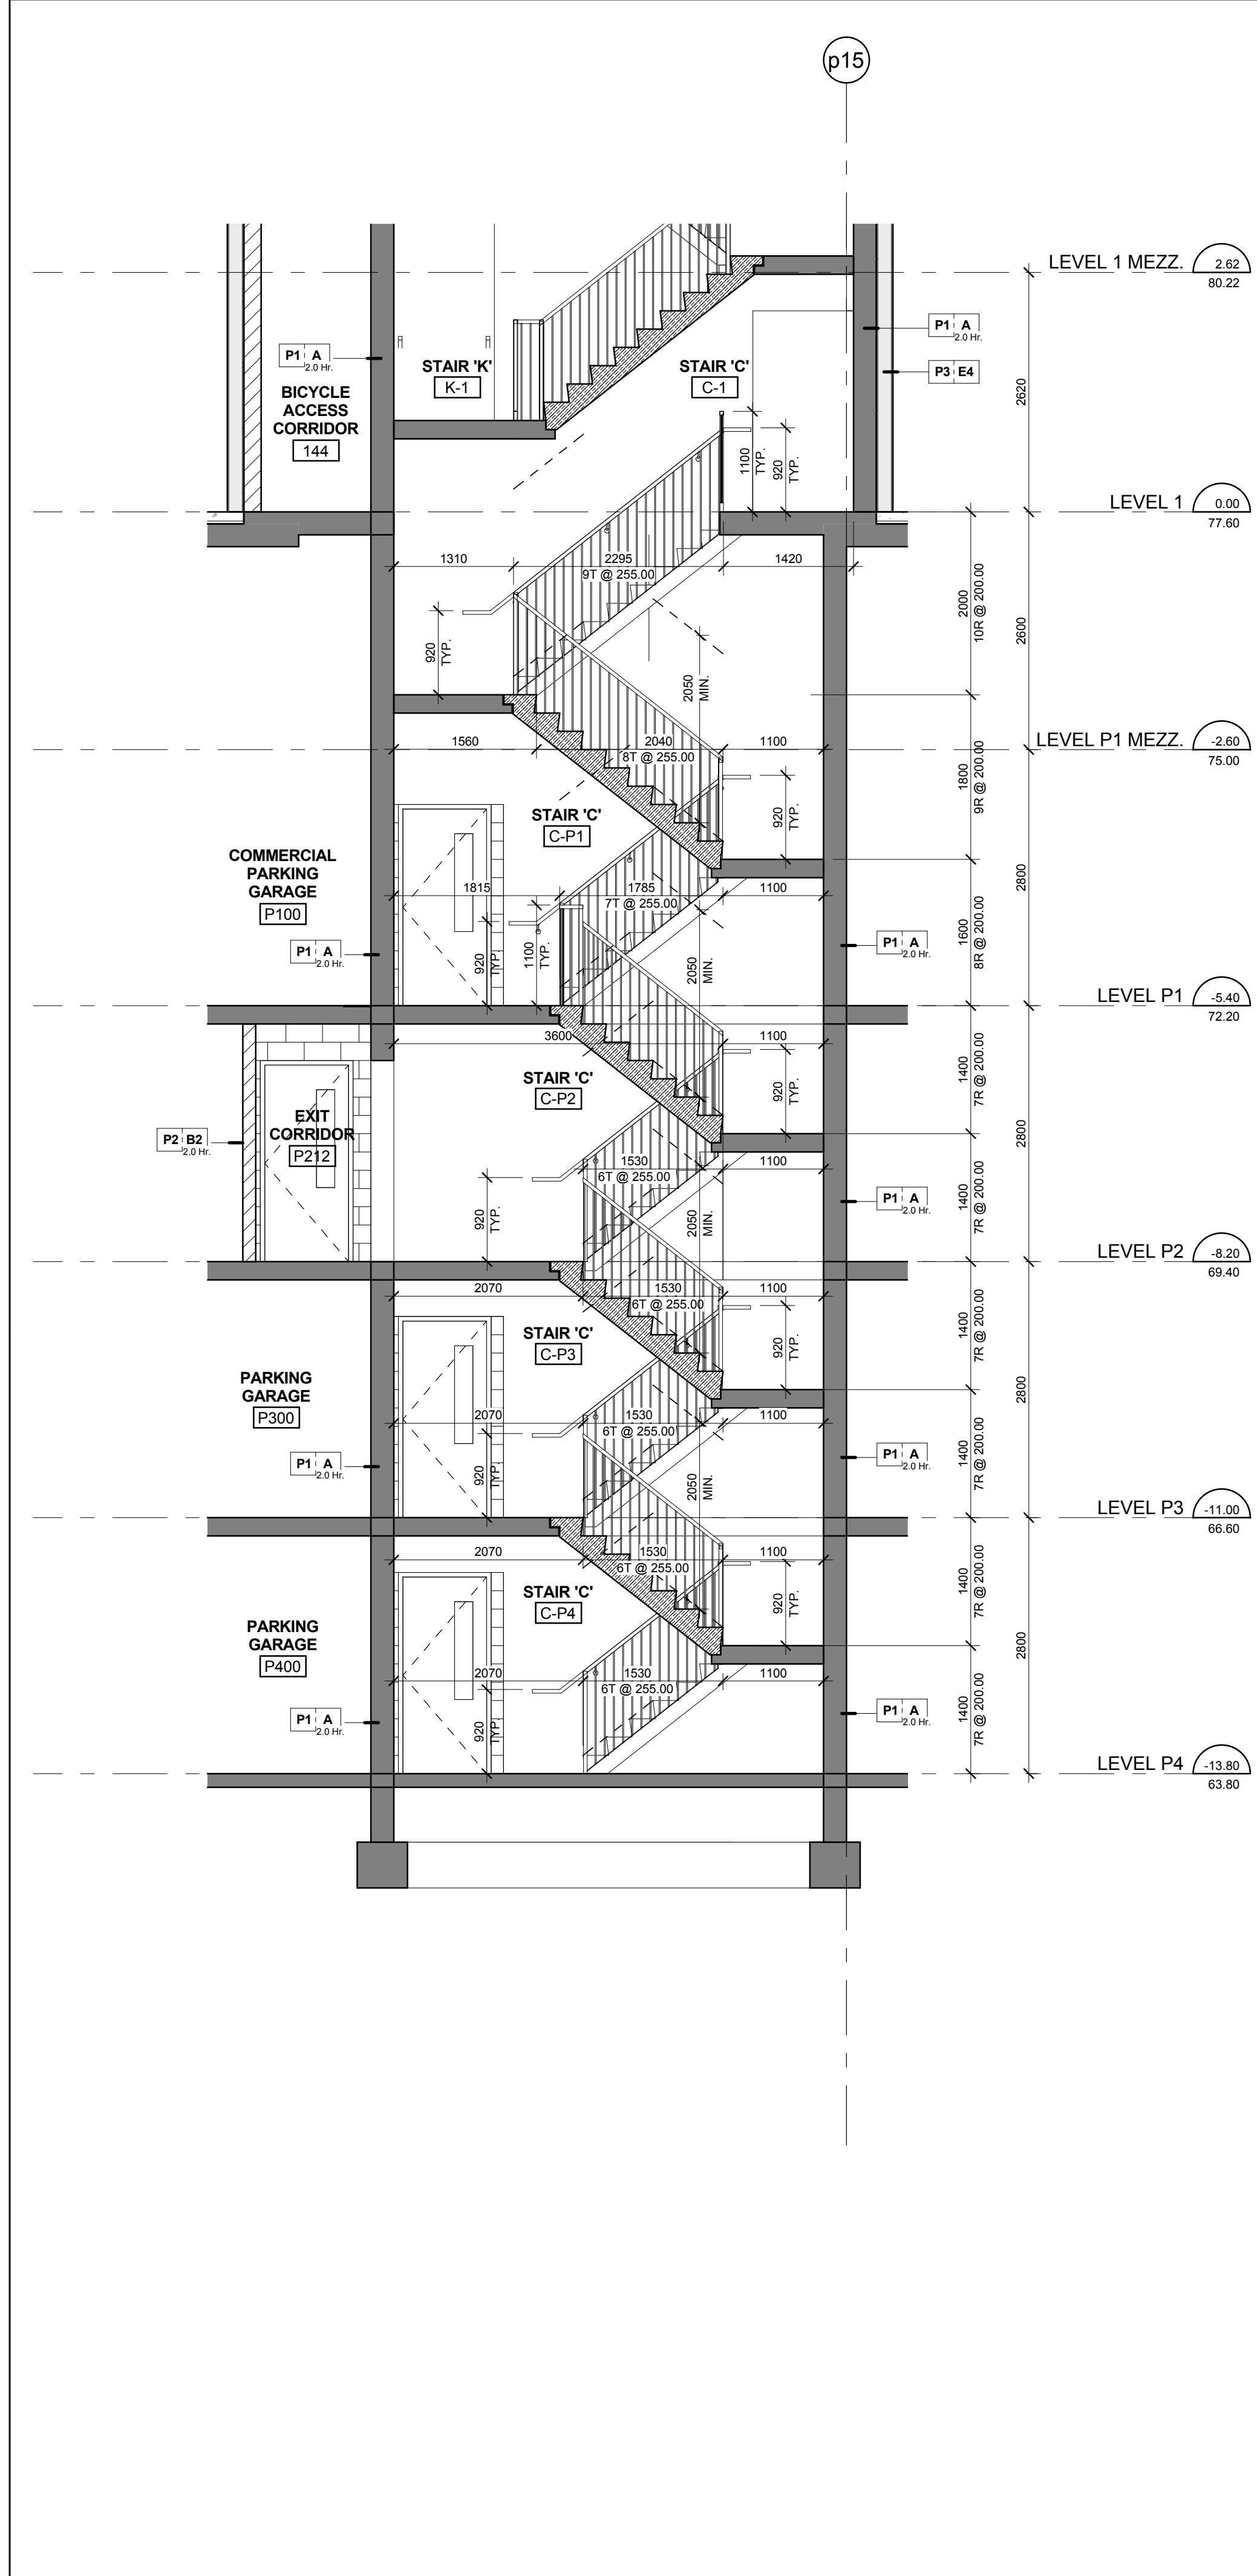


Stair 'C' - Stair Section Levels P4 - 1 Mezzanine 7
Scale: 1 : 50 A6-02

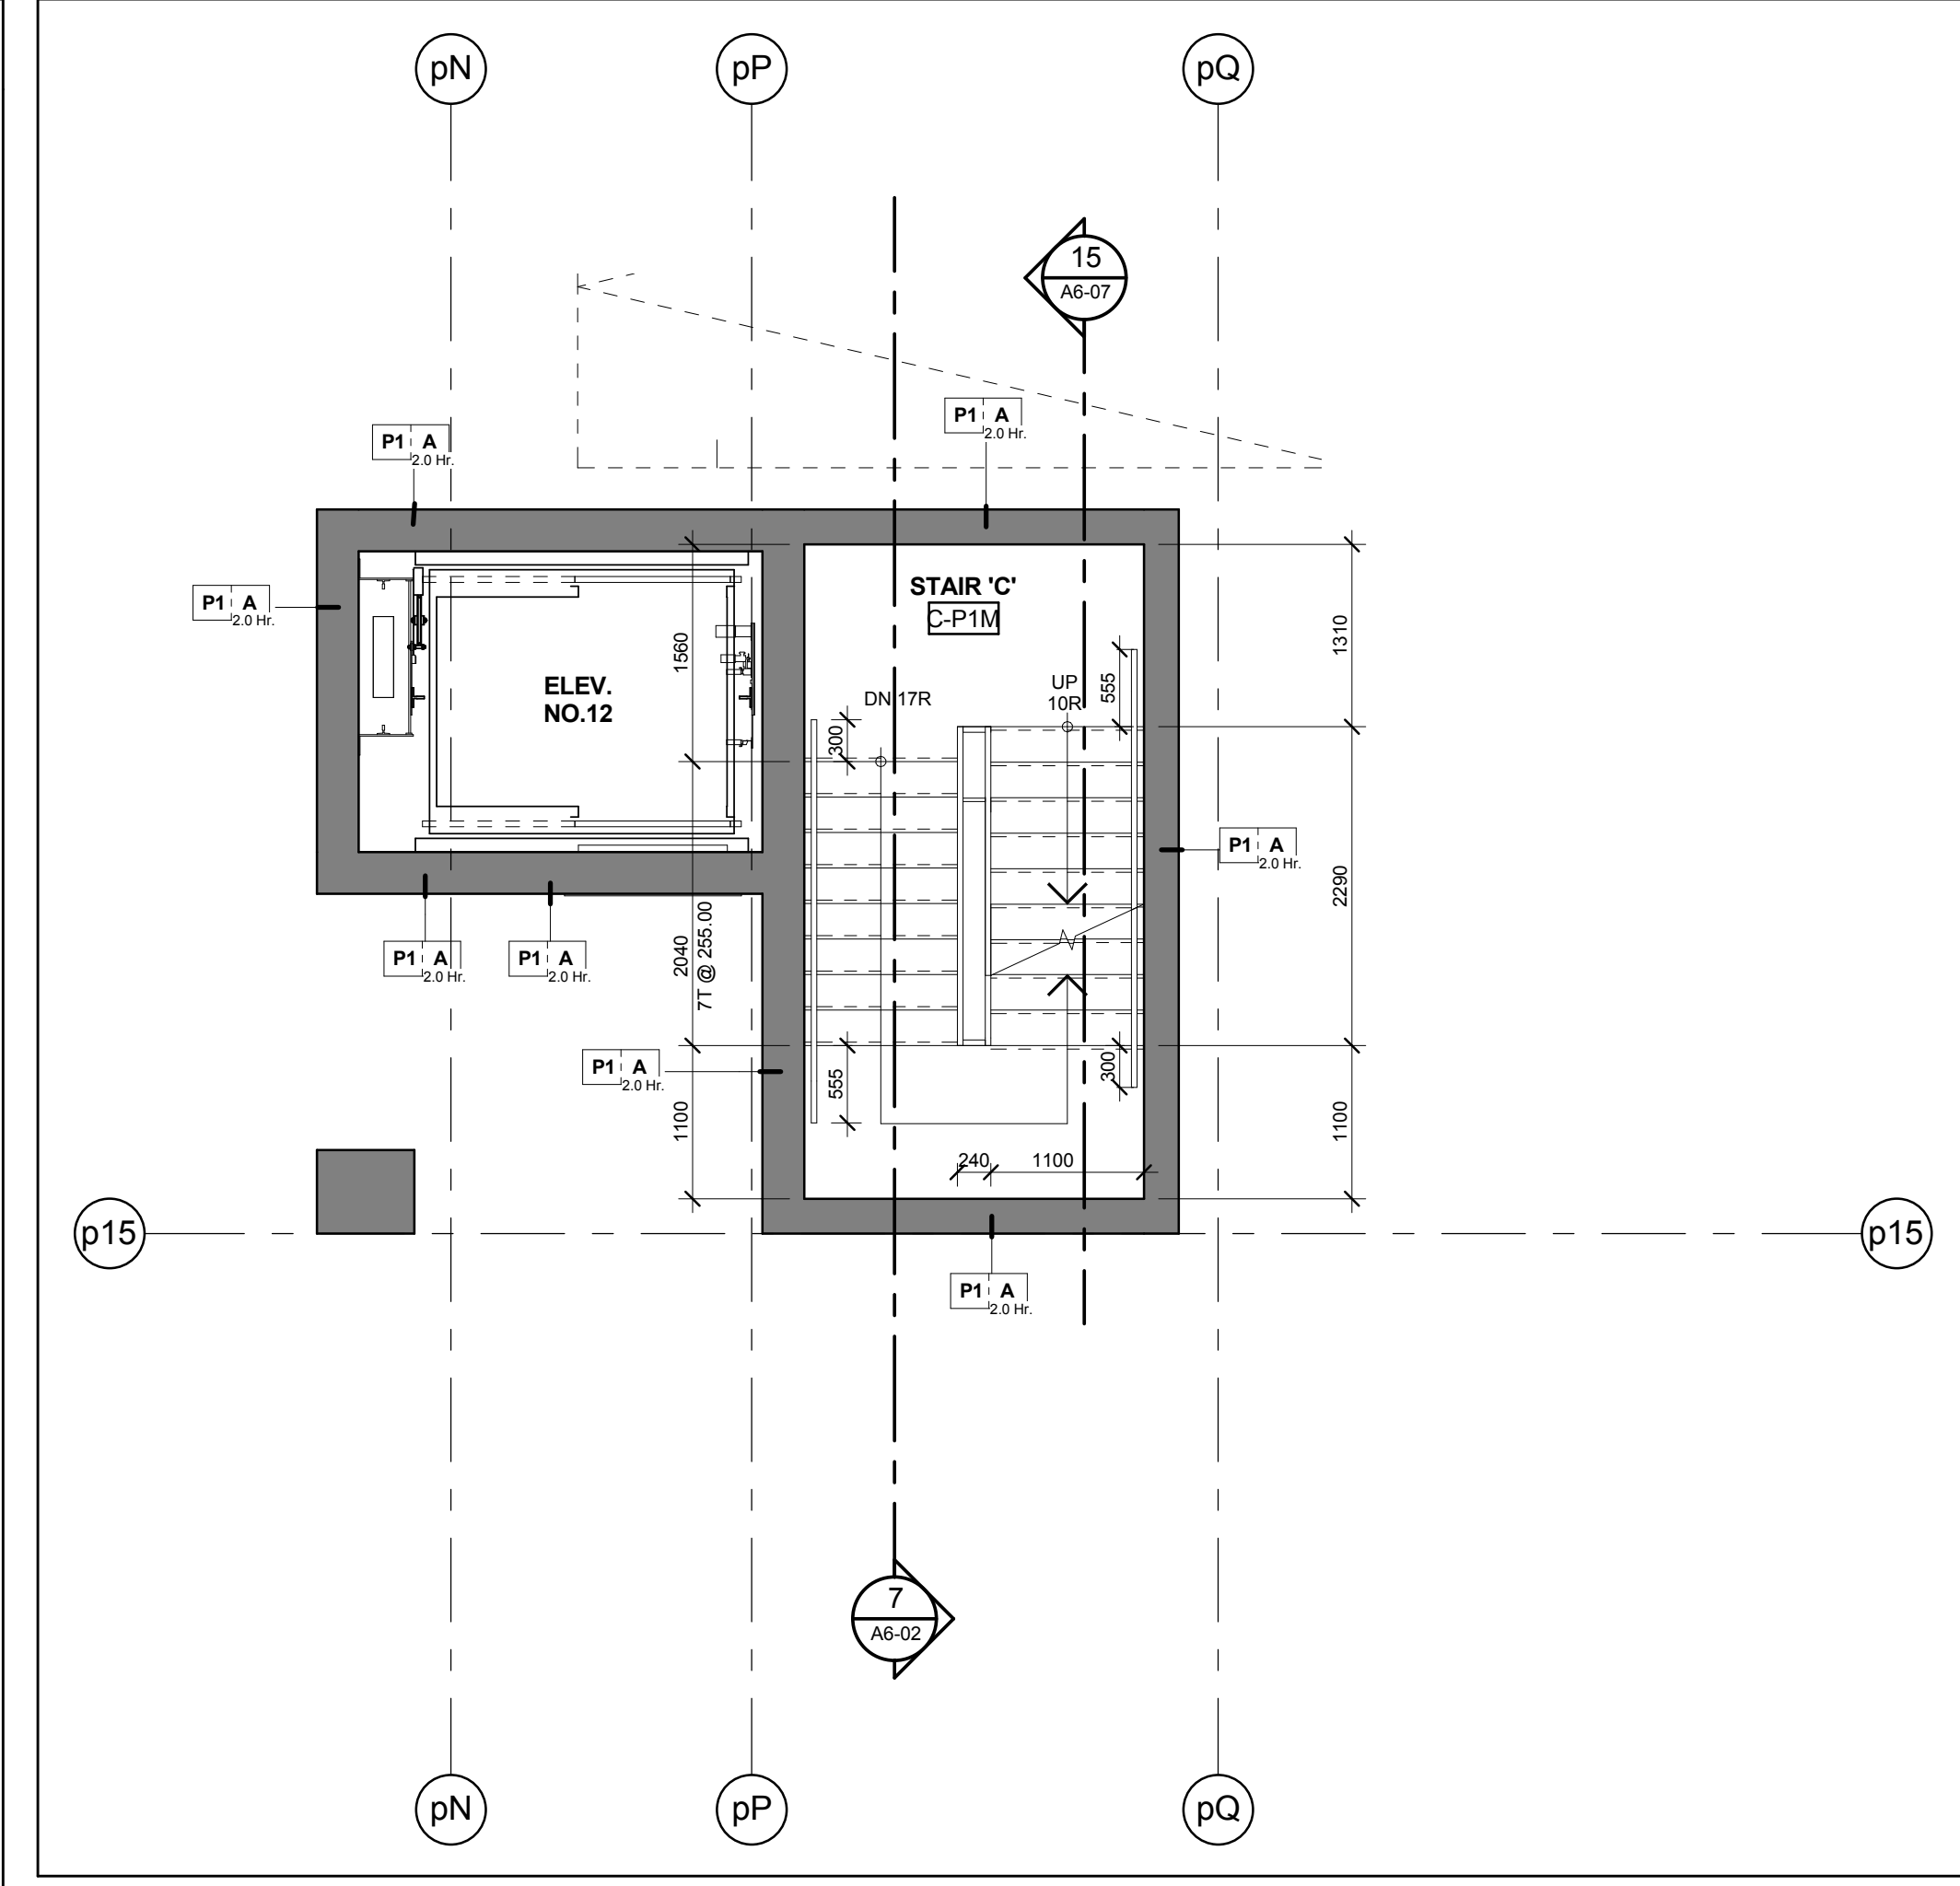


Stair 'C' - Stair Plan - Level P1 Mezzanine 5
Scale: 1 : 50 A6-02

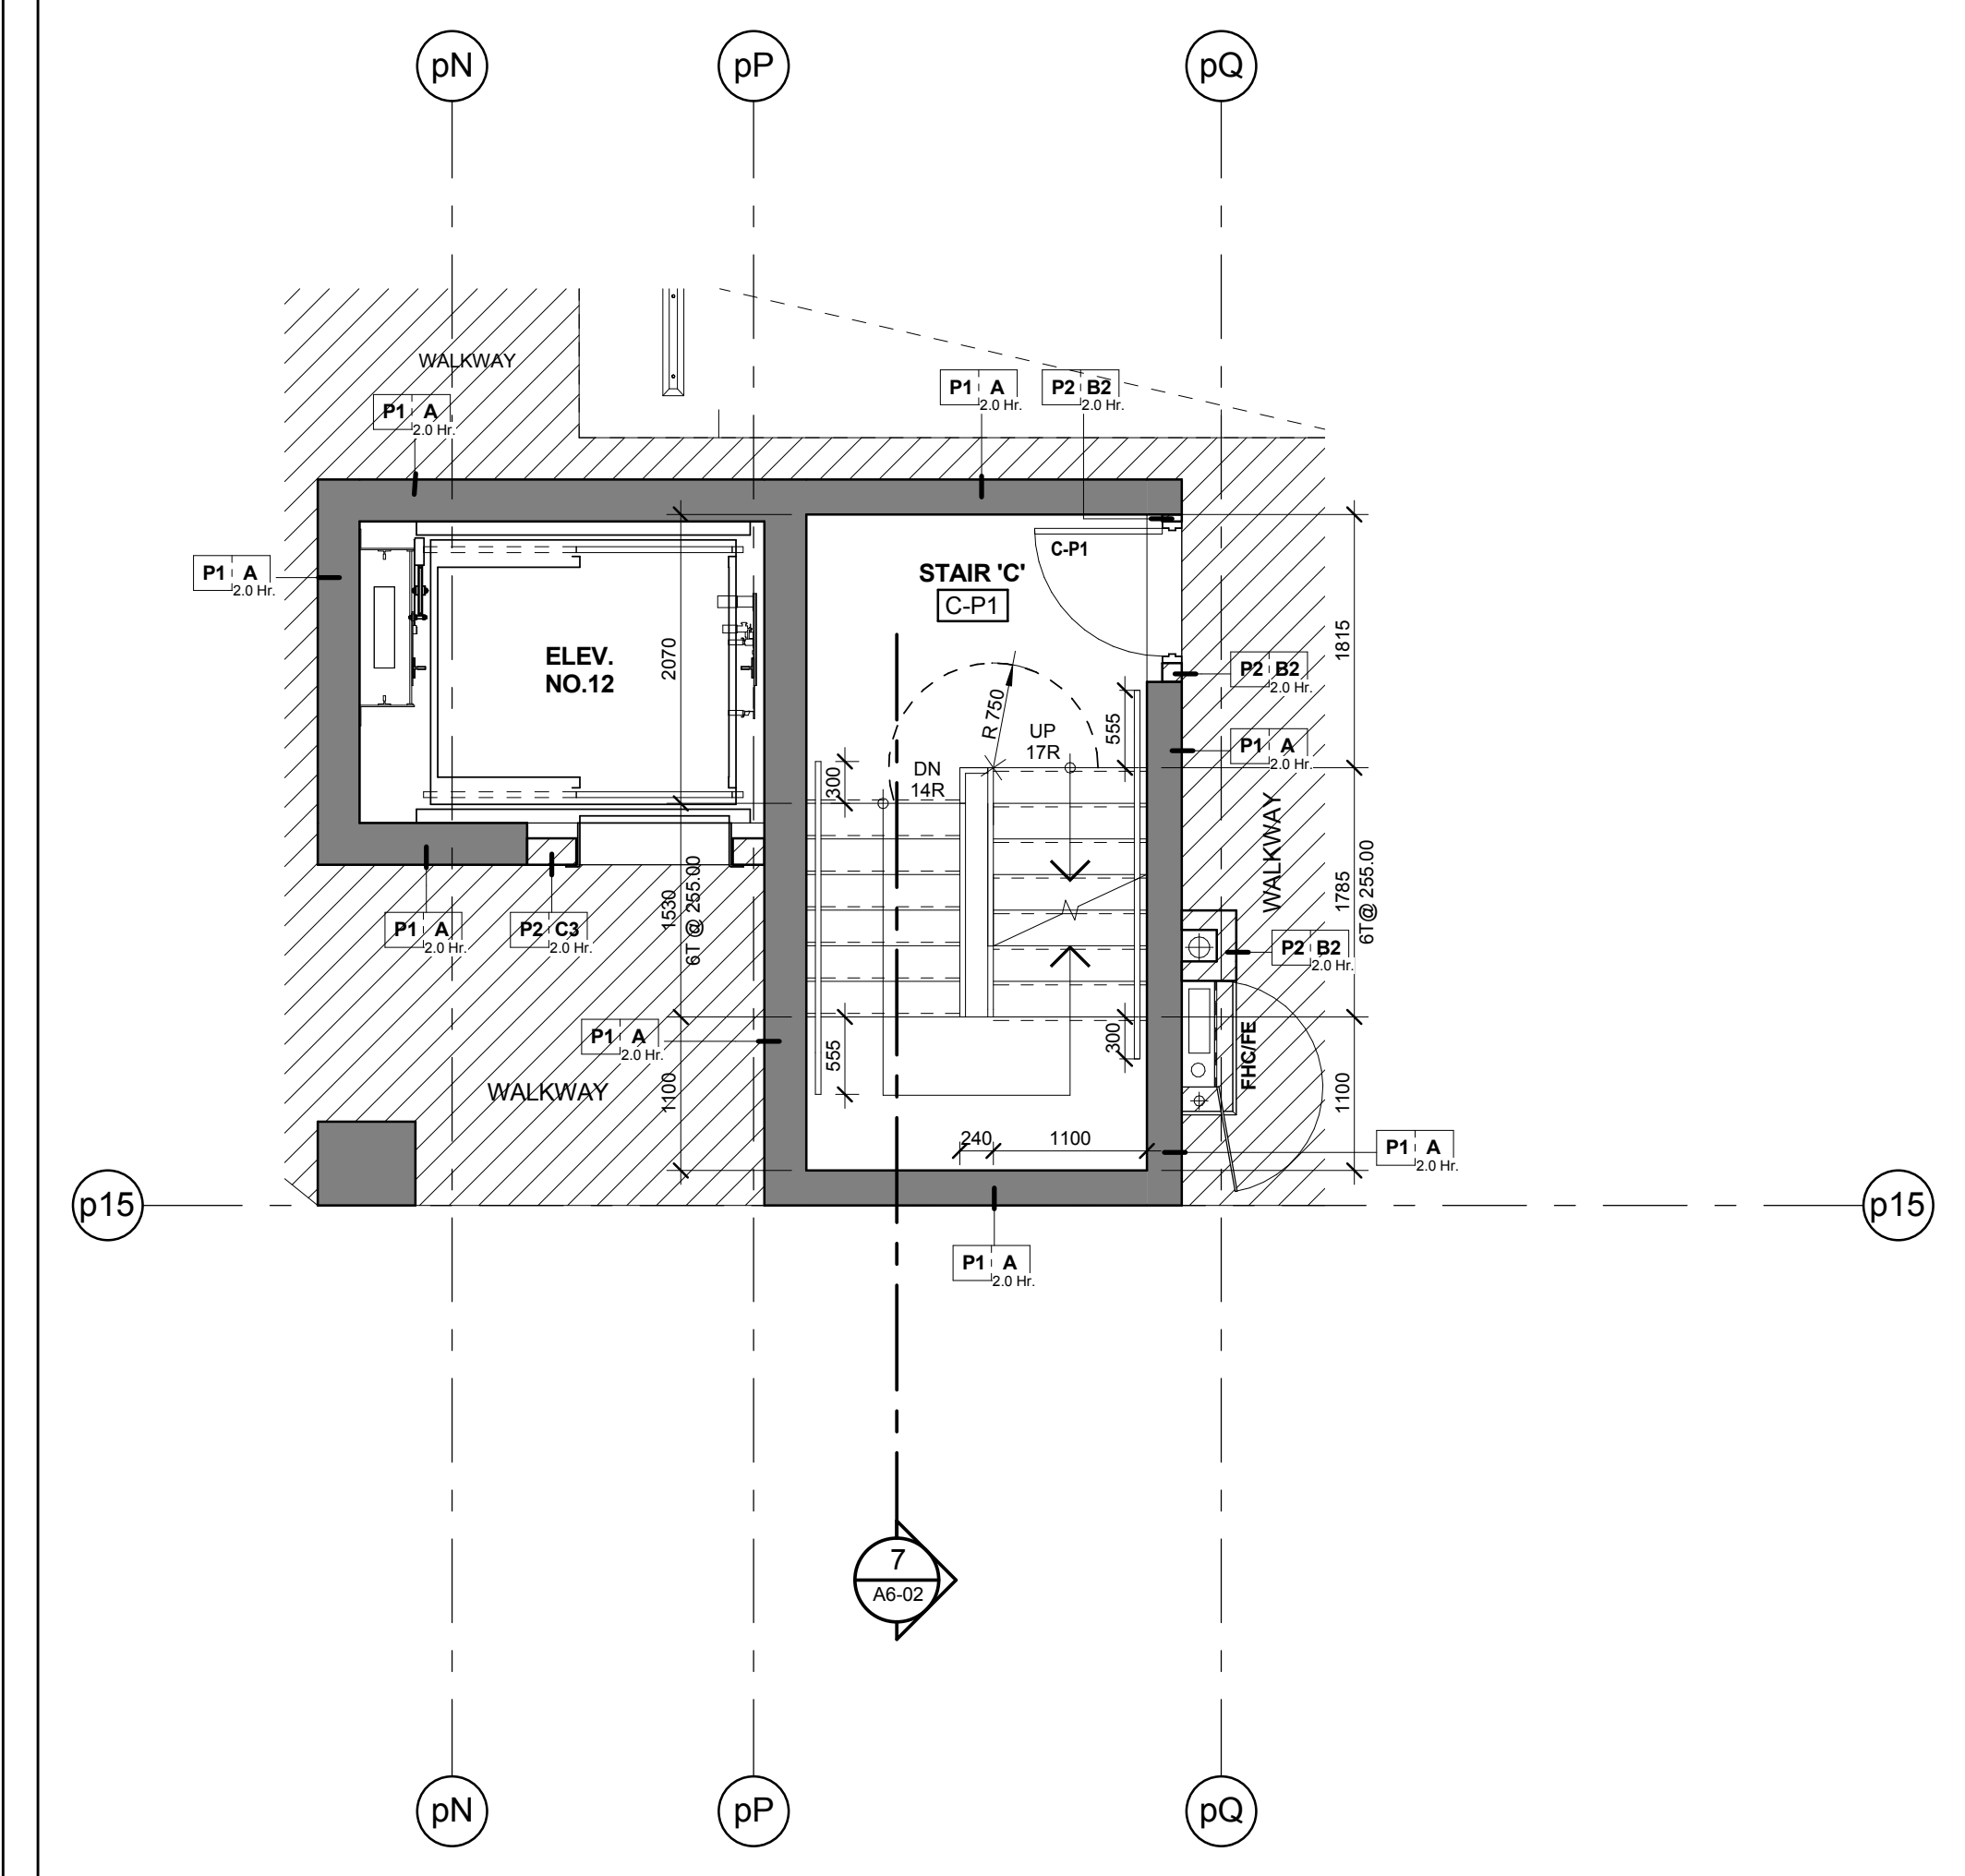

Stair 'C' - Stair Plan - Level P1 4
Scale: 1 : 50 A6-02

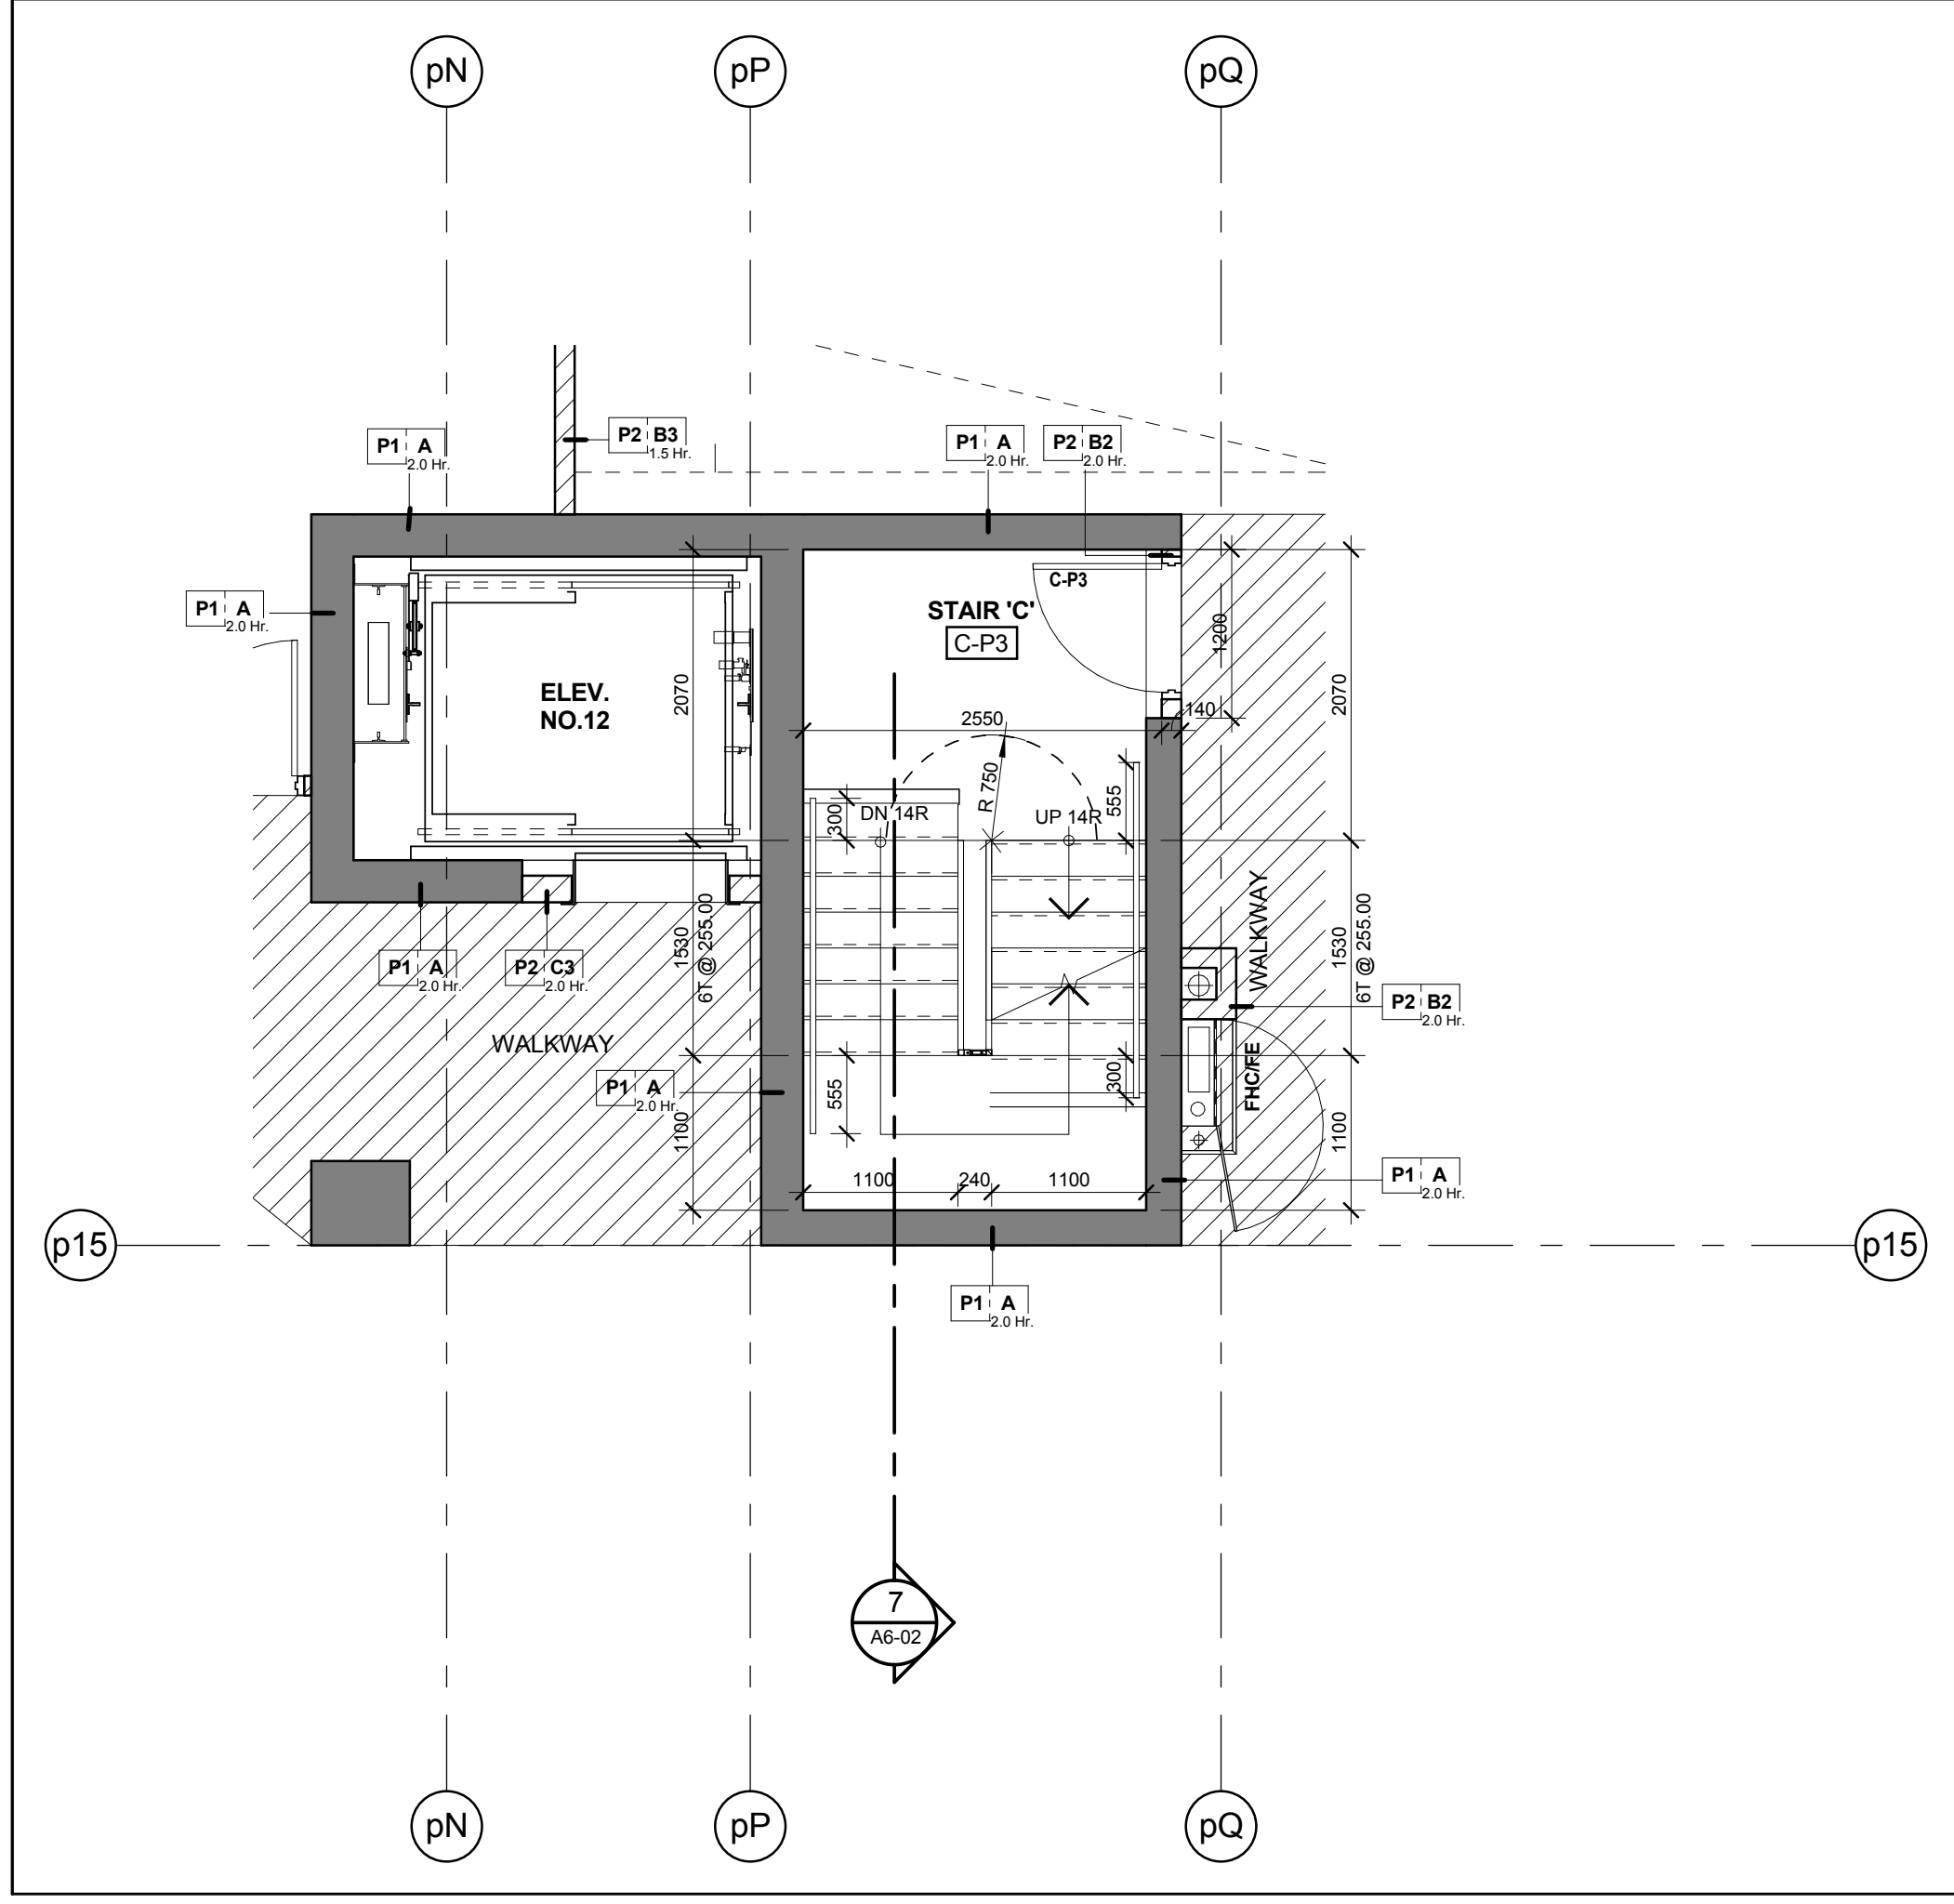

Stair 'C' - Stair Plan - Level P3 2
Scale: 1 : 50 A6-02

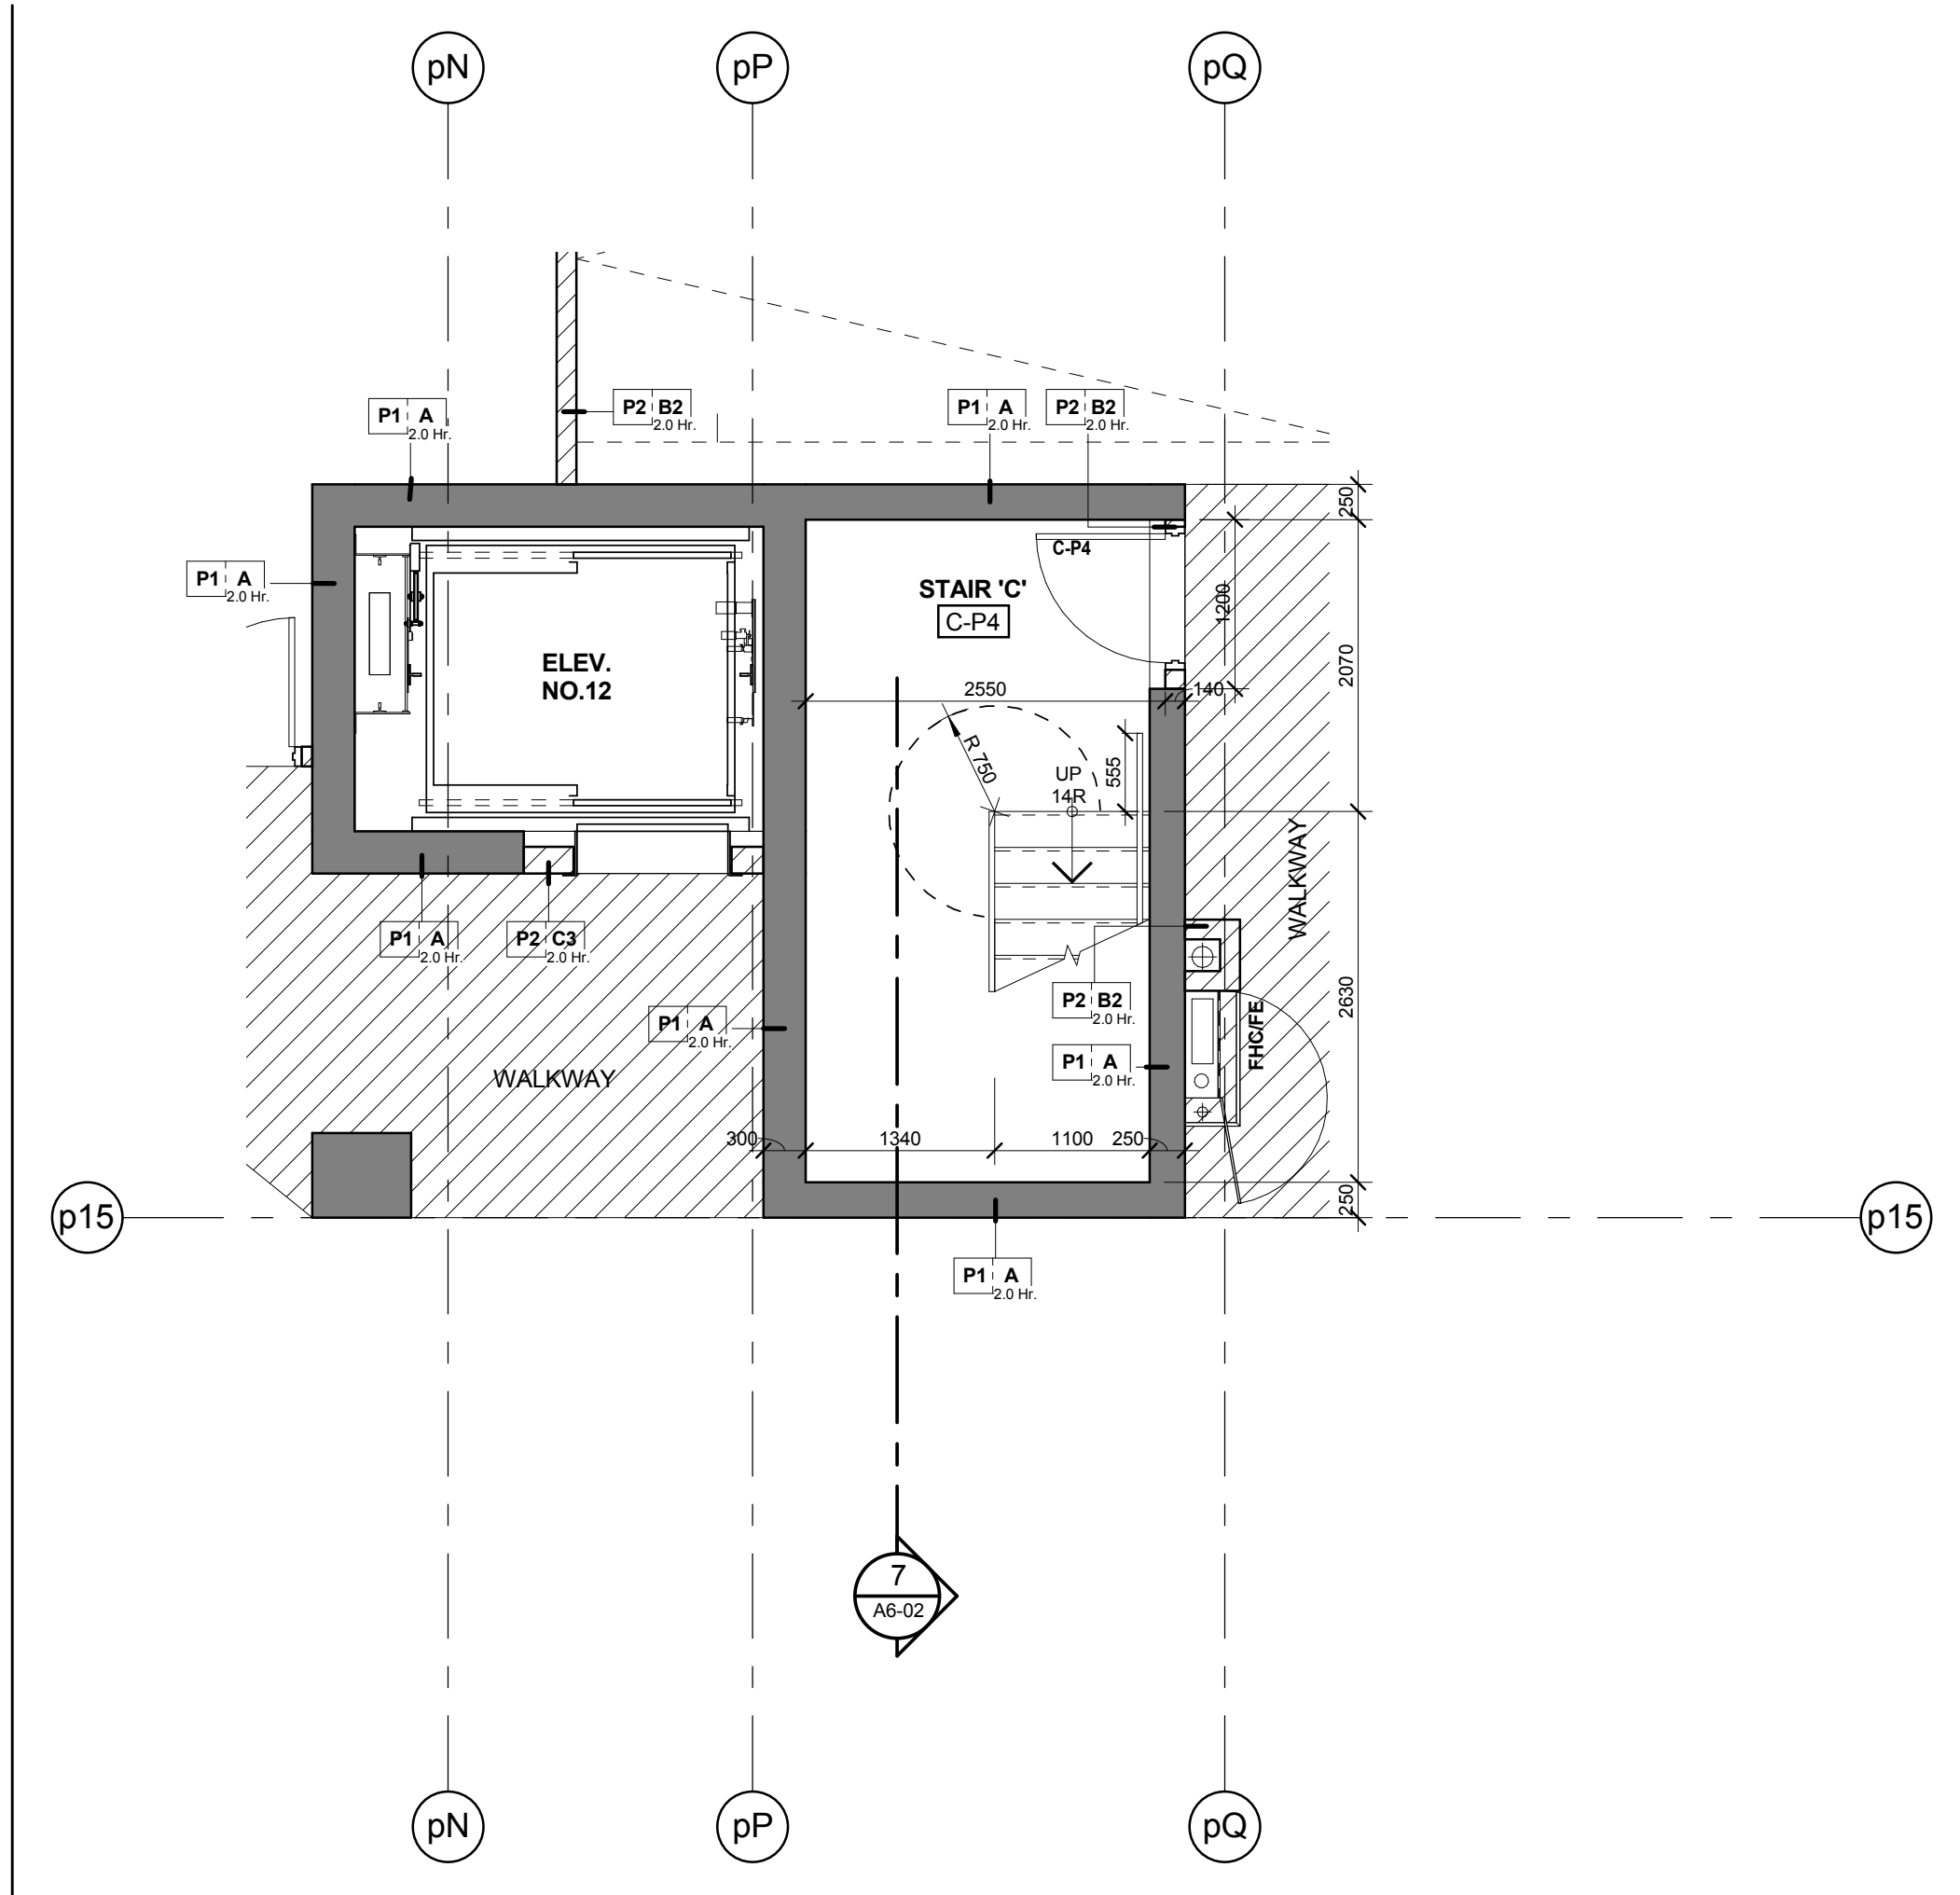

Stair 'C' - Stair Plan - Level P4 1
Scale: 1 : 50 A6-02

