

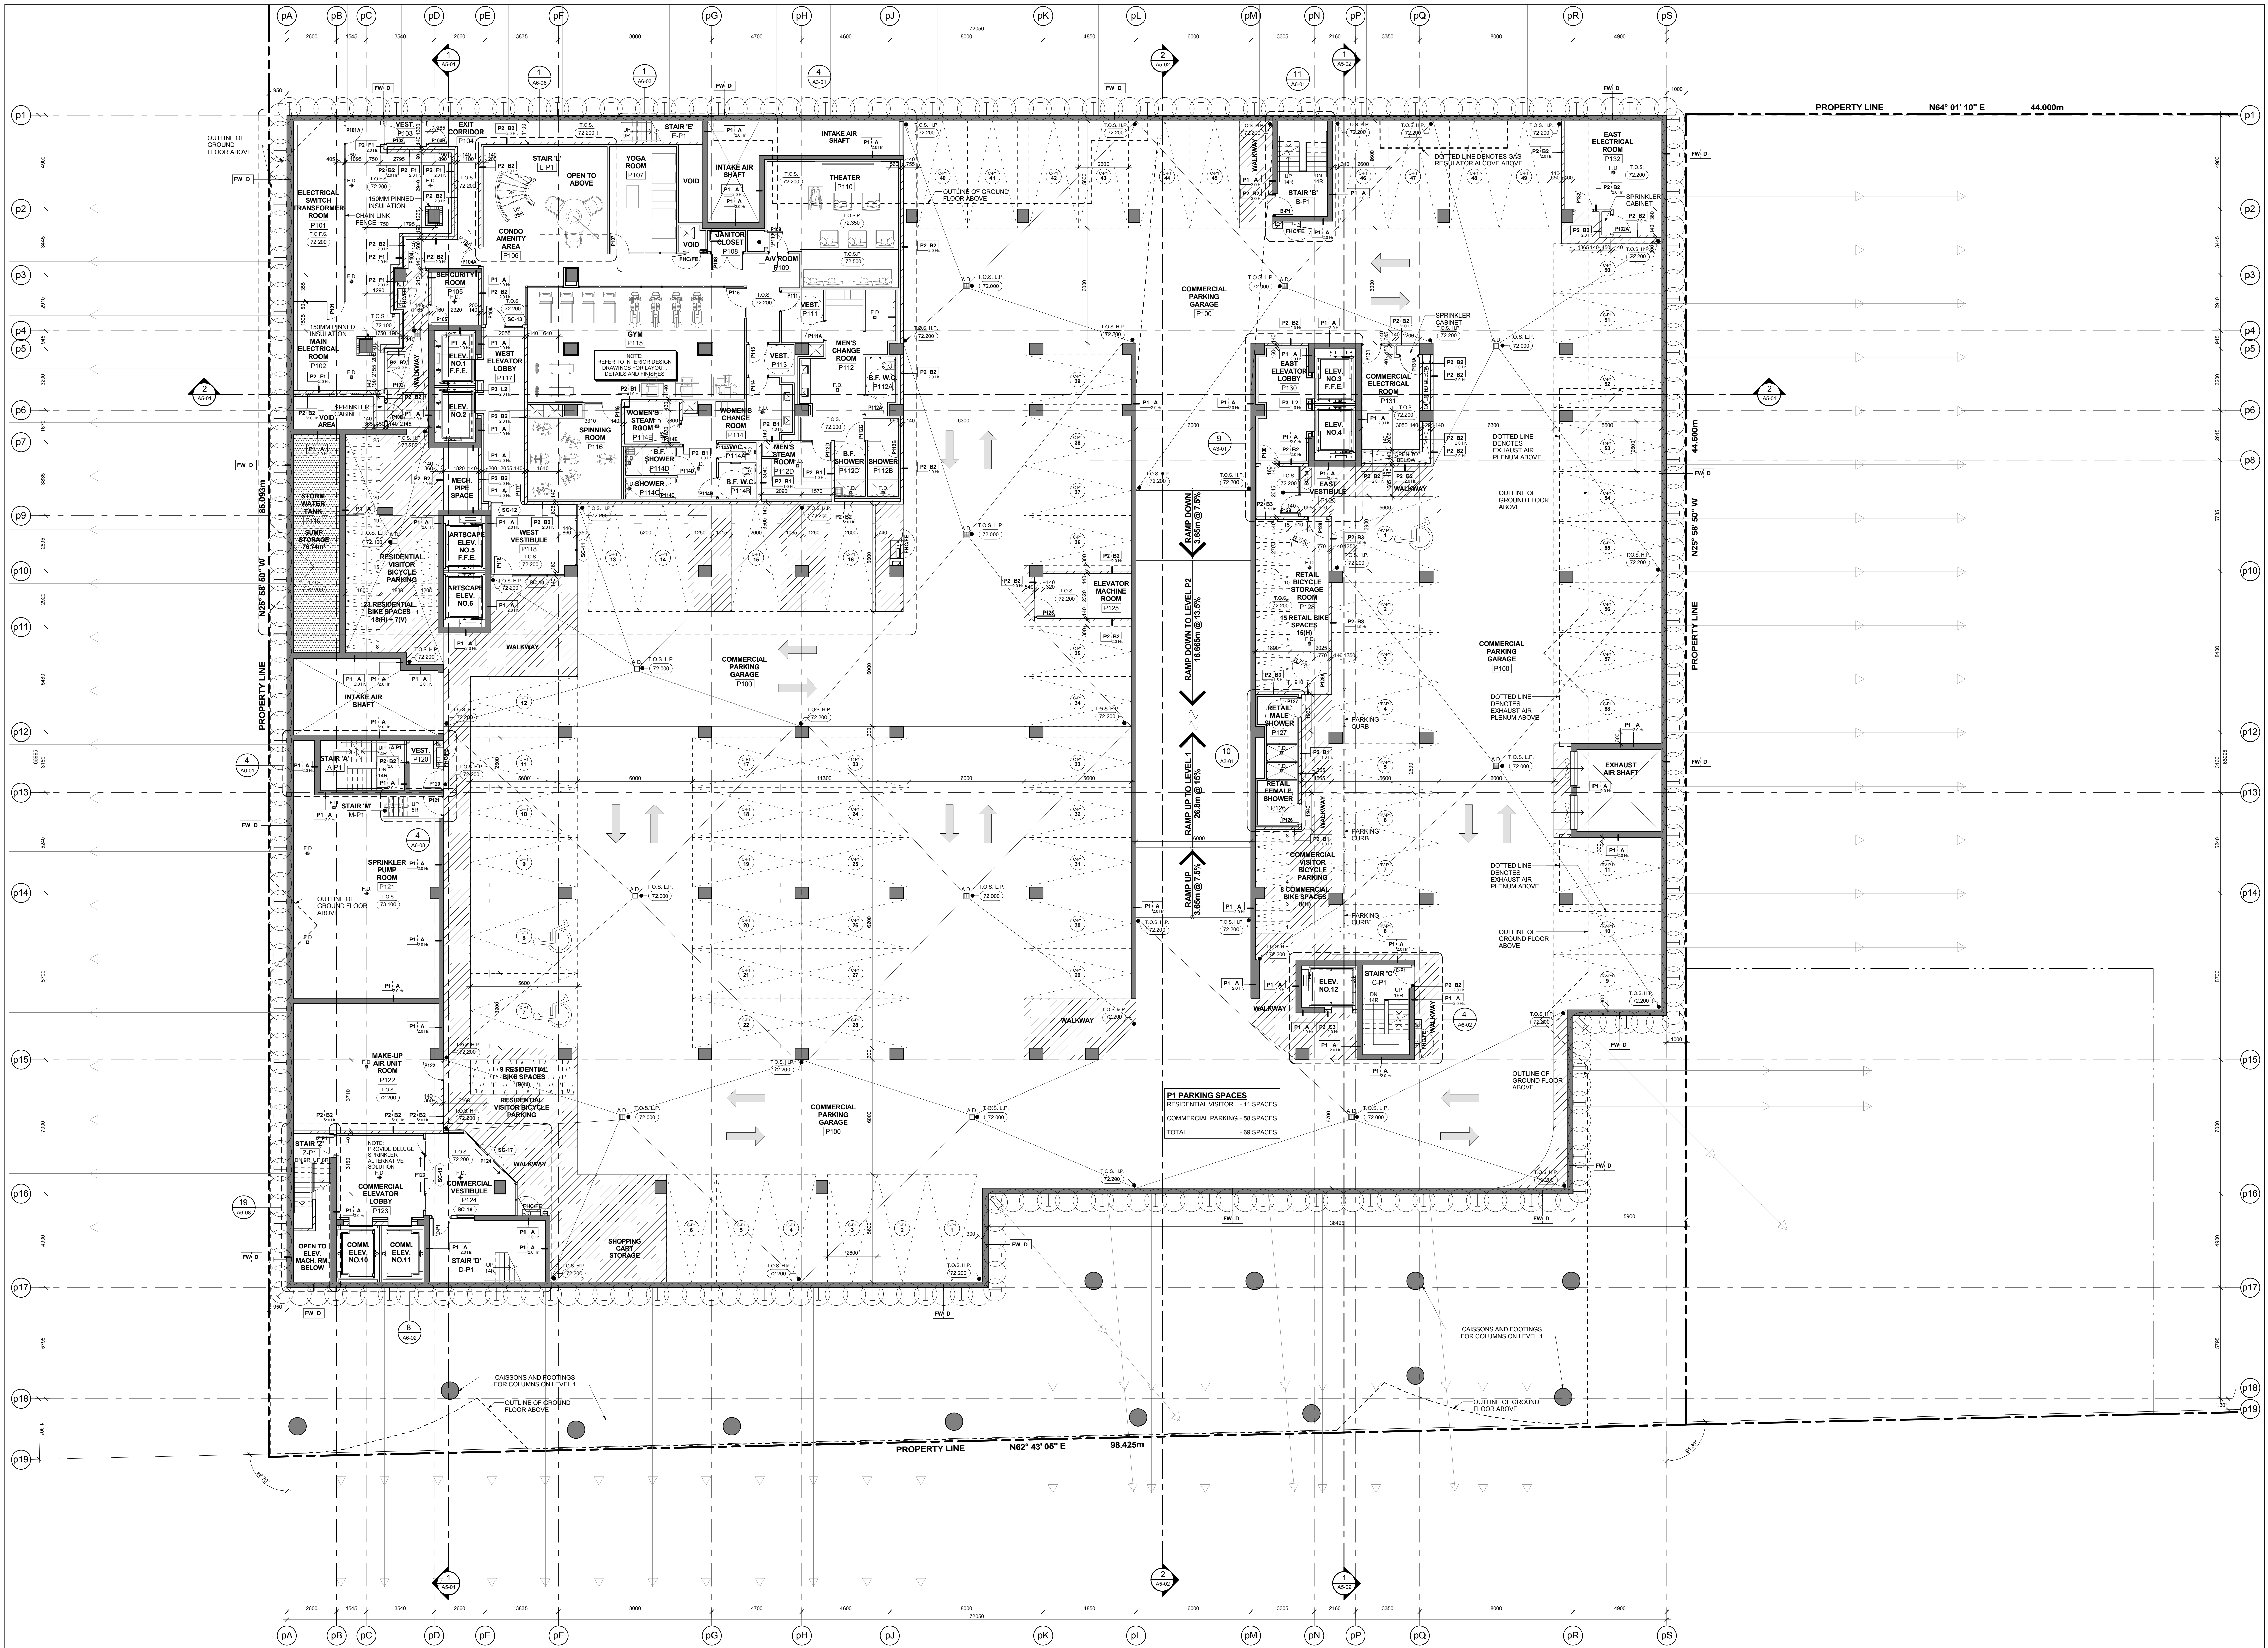
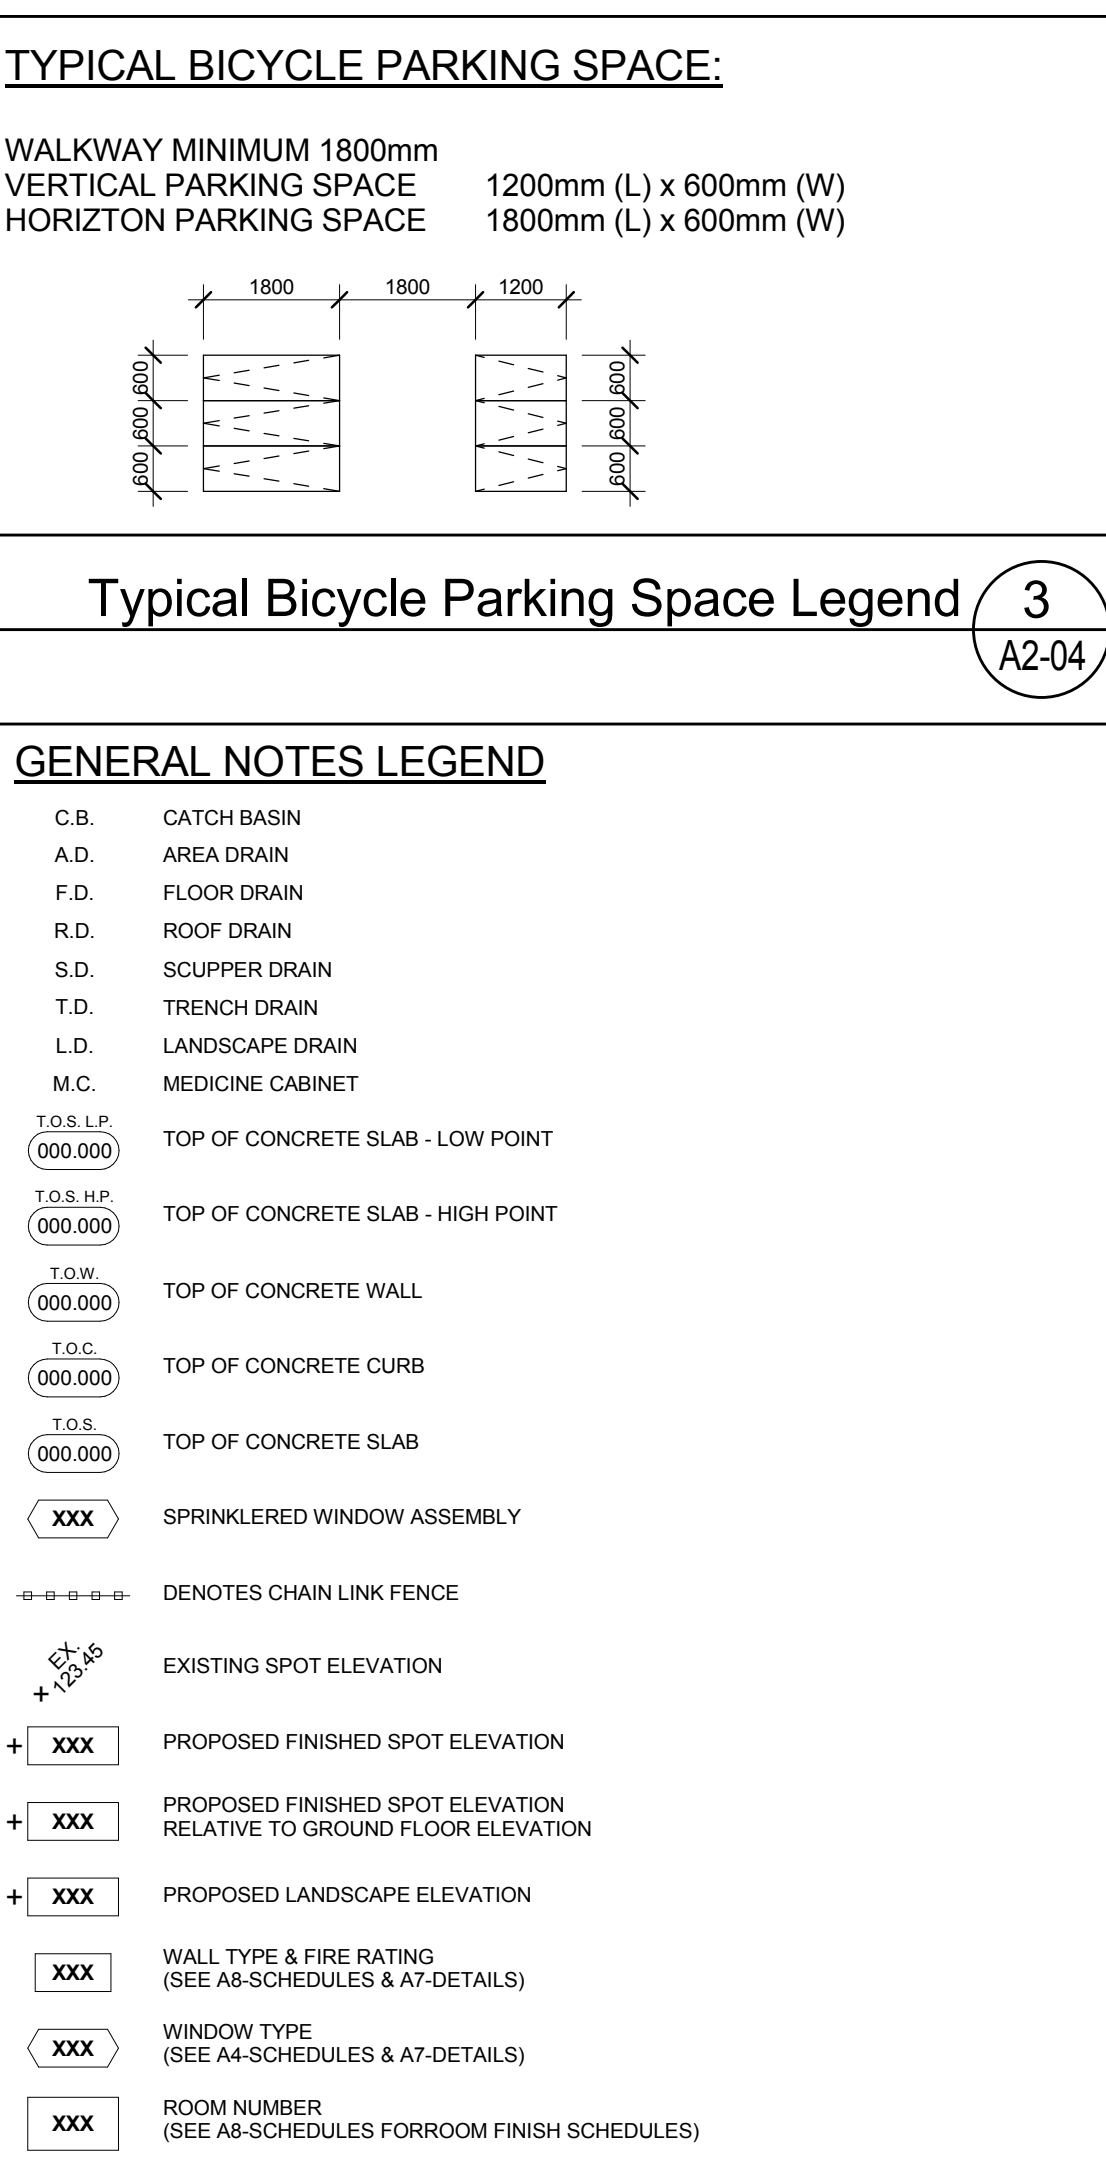
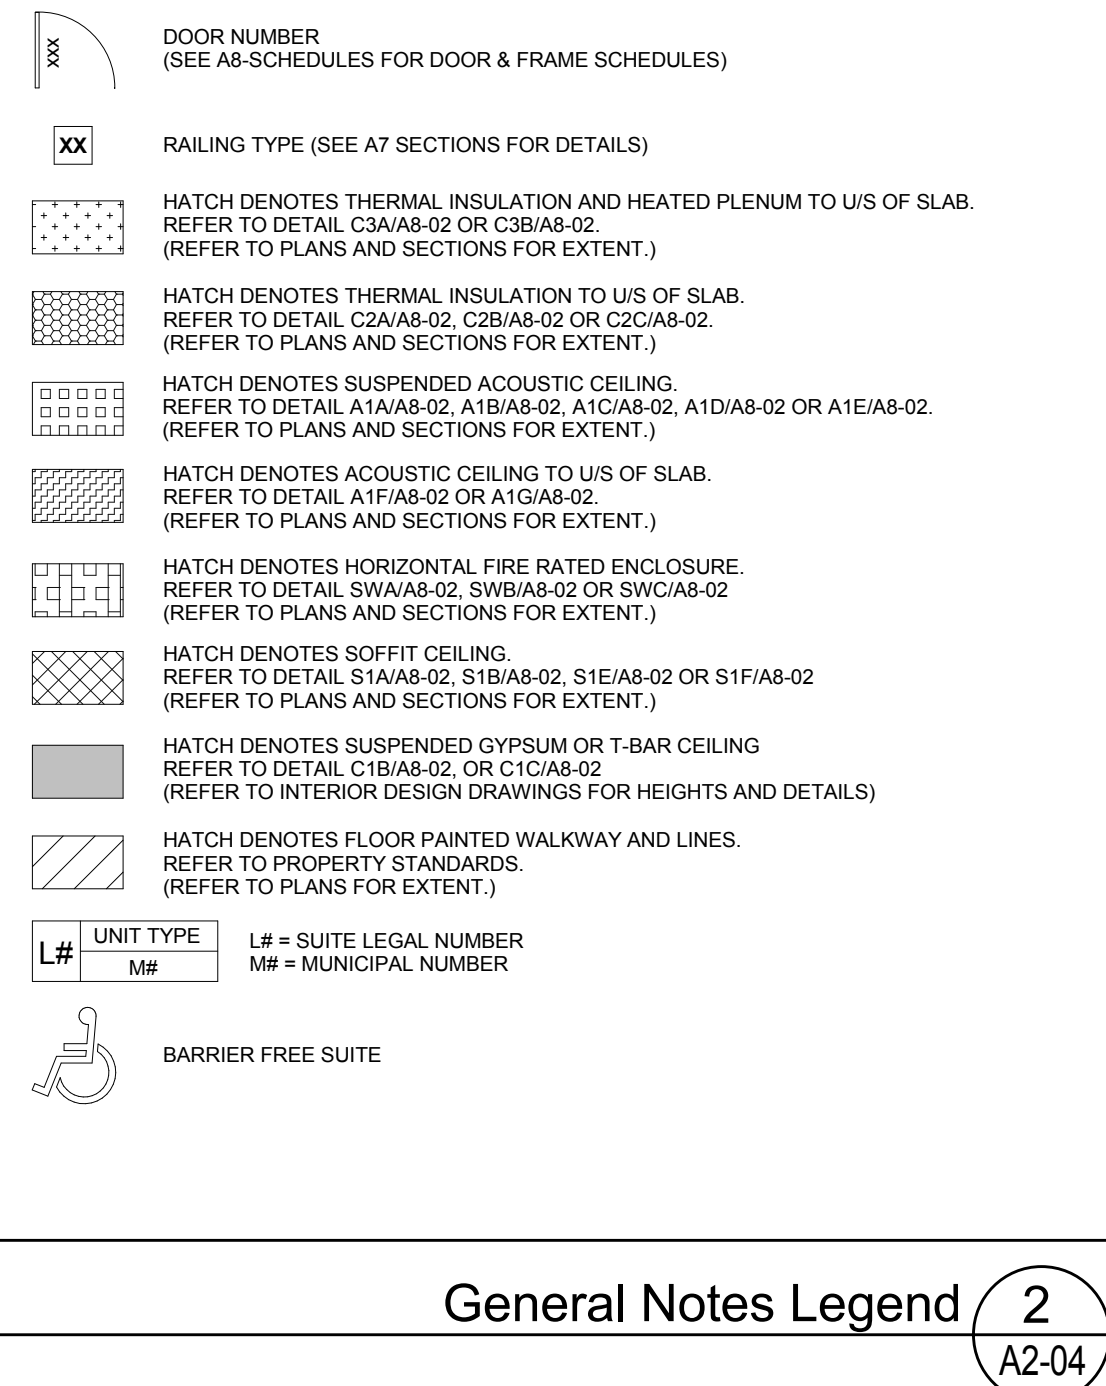
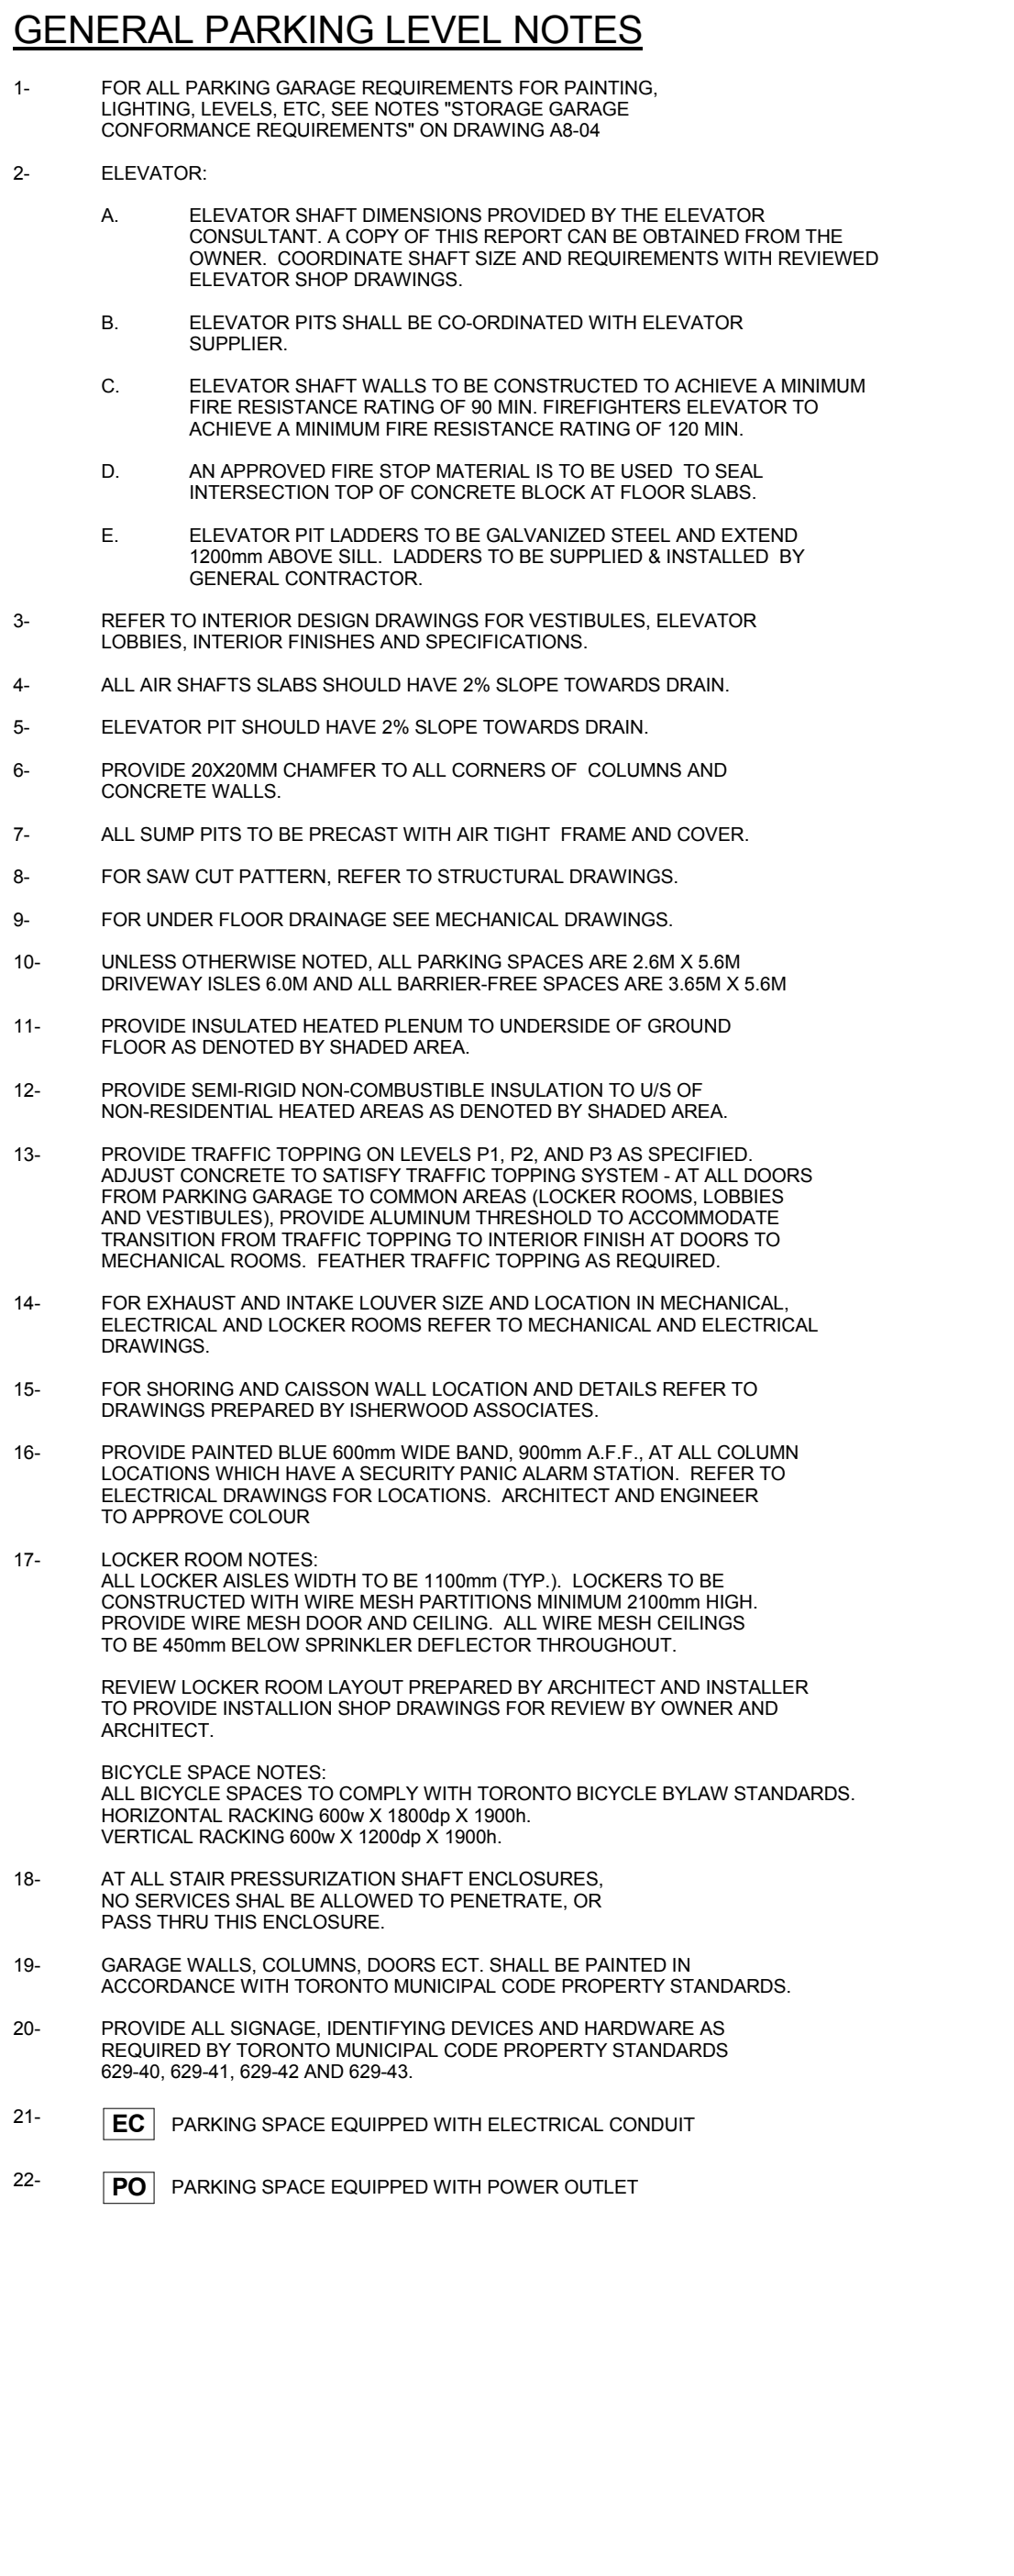


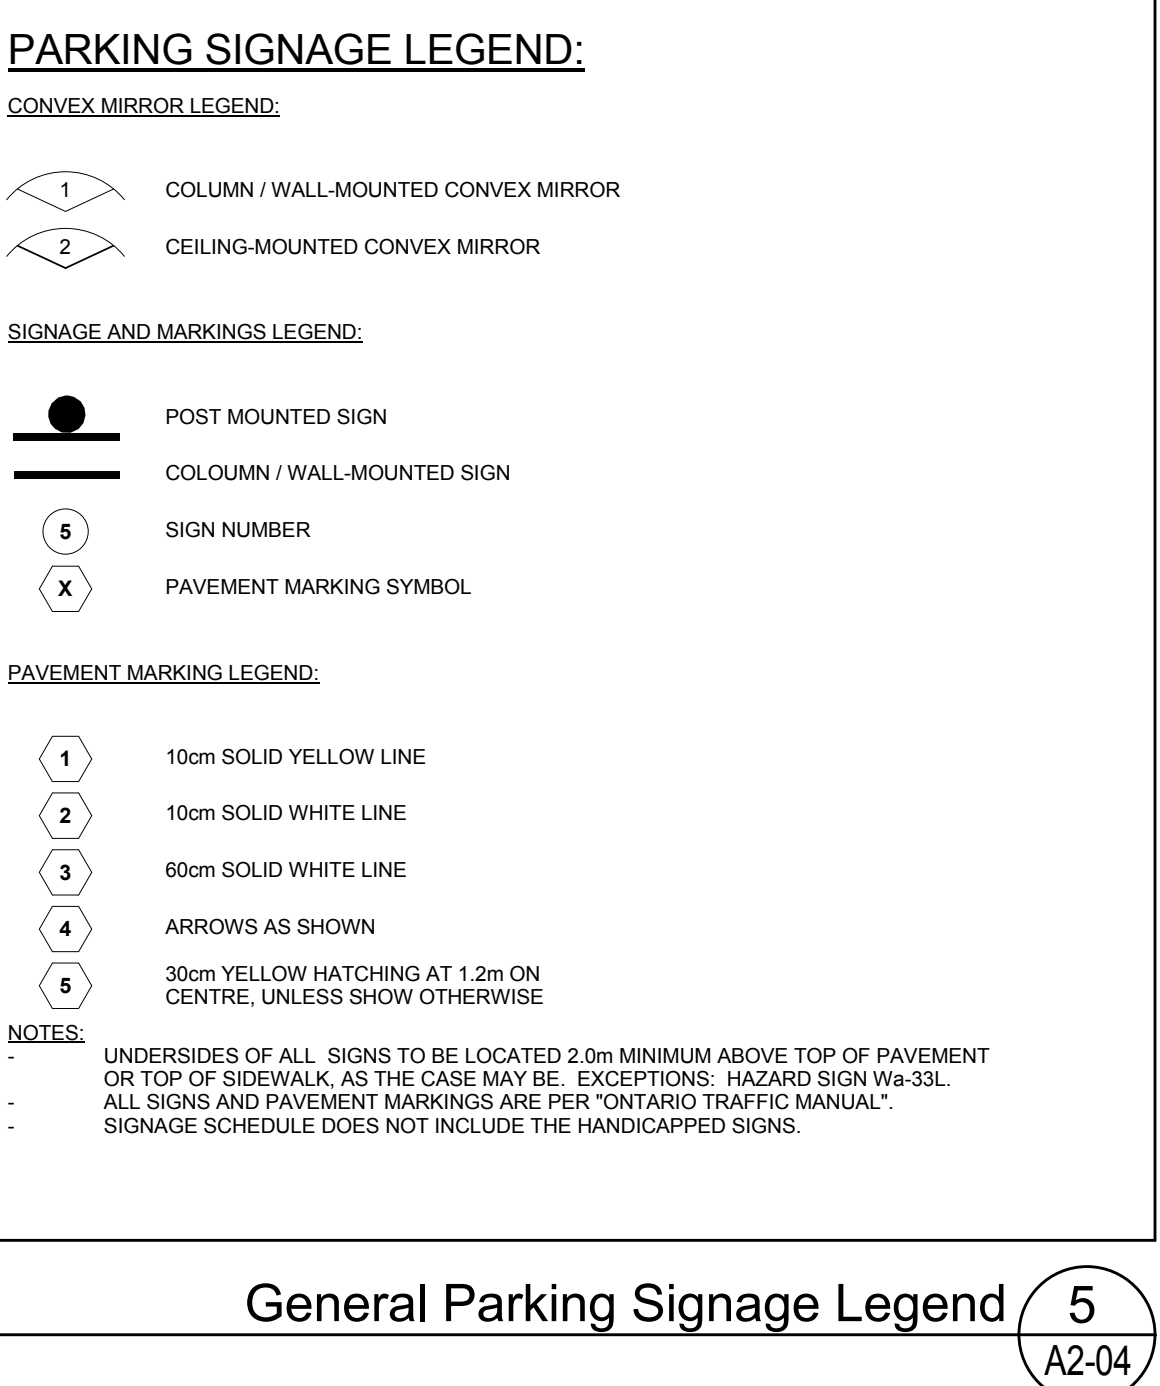

Level P1 - Underground Parking Garage (Level A) 6 A2-04

Scale: 1 : 100

Typical Parking Space Legend 4 A2-04

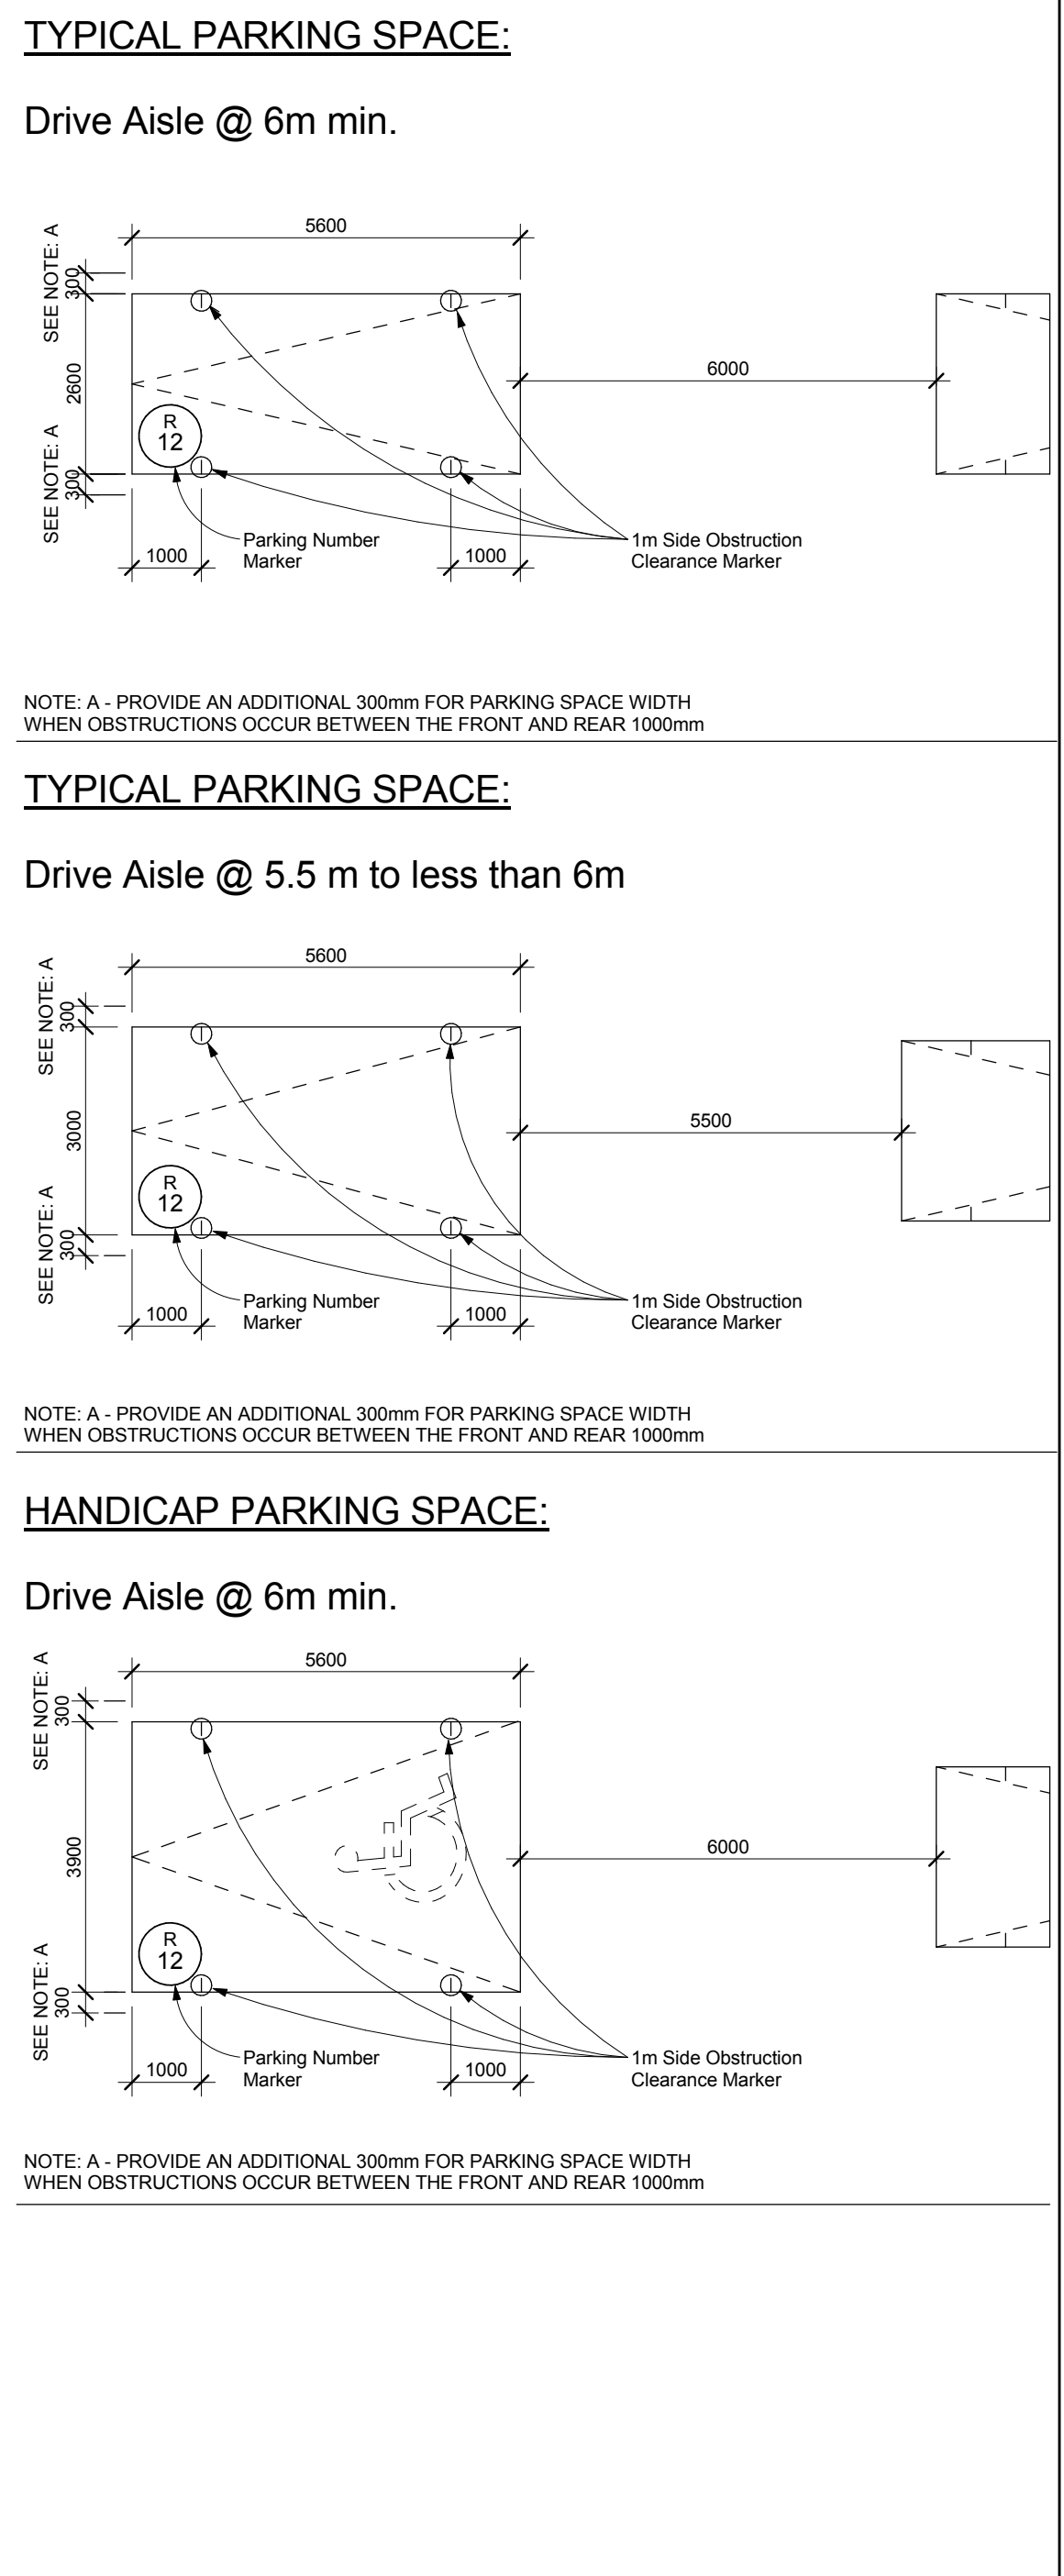

Contractor Must Check And Verify All Dimensions On The Job.

On The Scale The Drawing.

All Drawings, Specifications And Related Documents Are The Copyright Of KIRKOR ARCHITECTS + PLANNERS.

Representative Of Drawing, Specifications And Related Documents.

In Part Or Whole Is Forbidden Without The Written Permission.

The Drawing Is Not To Be Used For Construction Line Signed By The Architect.

Date: October 15, 2015

KIRKOR ARCHITECTS + PLANNERS

20 Martin Ross Avenue, Toronto, Ontario, M3J 2K6

Tel: (416) 593-5500, Fax: (416) 593-1255, www.kirkorarchitects.com

No.: Revision Date

1. Airspace Change Notice Aug. 25, 2015

Project

Hines TRIDEL AQUAVISTA

Block 3 - R3 & R4

263 Queens Quay East

Toronto, ON

Scale

1:100

Drawn by: M.N.

Checked by: C.A.

Project No: 13148

Date: October 15, 2015

Drawing No: A2-04

AQUAVISTA

AT BAYSIDE TORONTO

Level P1 - Underground Parking Garage (Level A)

Project

Hines TRIDEL AQUAVISTA

Block 3 - R3 & R4

263 Queens Quay East

Toronto, ON

Scale

1:100

Drawn by: M.N.

Checked by: C.A.

Project No: 13148

Date: October 15, 2015

Drawing No: A2-04