




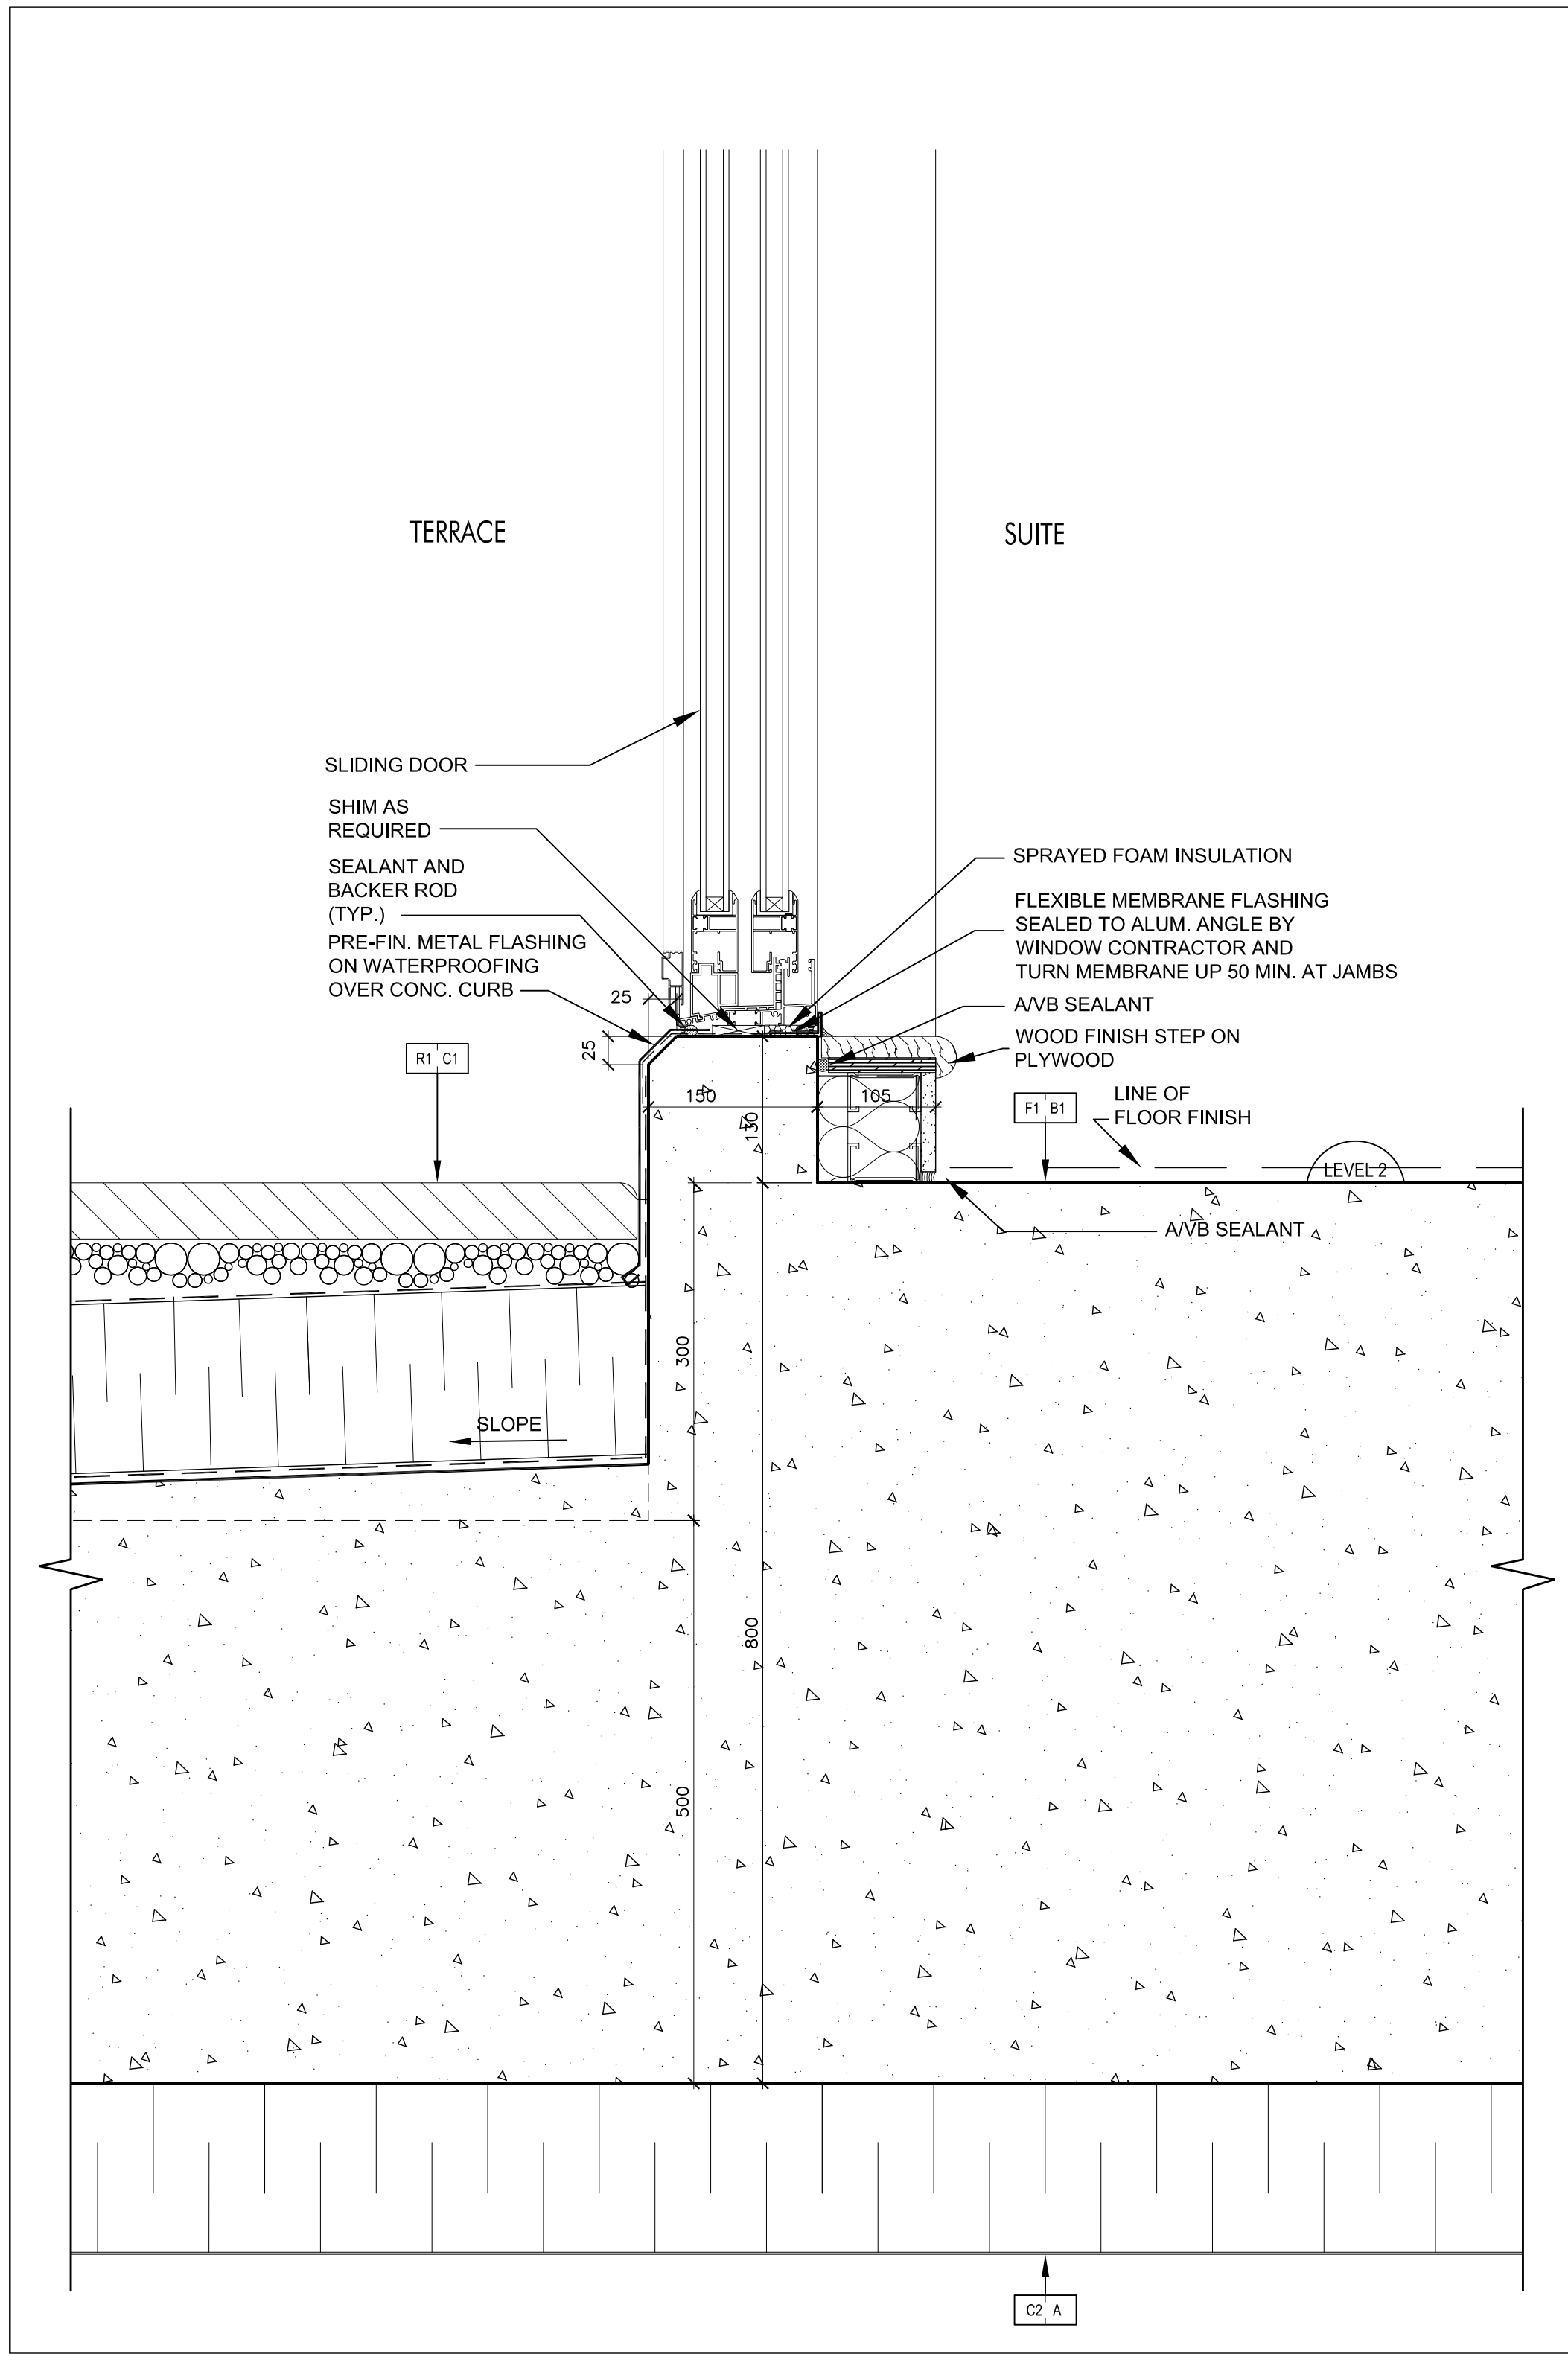


Concrete Curb @ Sliding Door @ Terrace @ Level 2 12
SCALE 1:5 A7-11

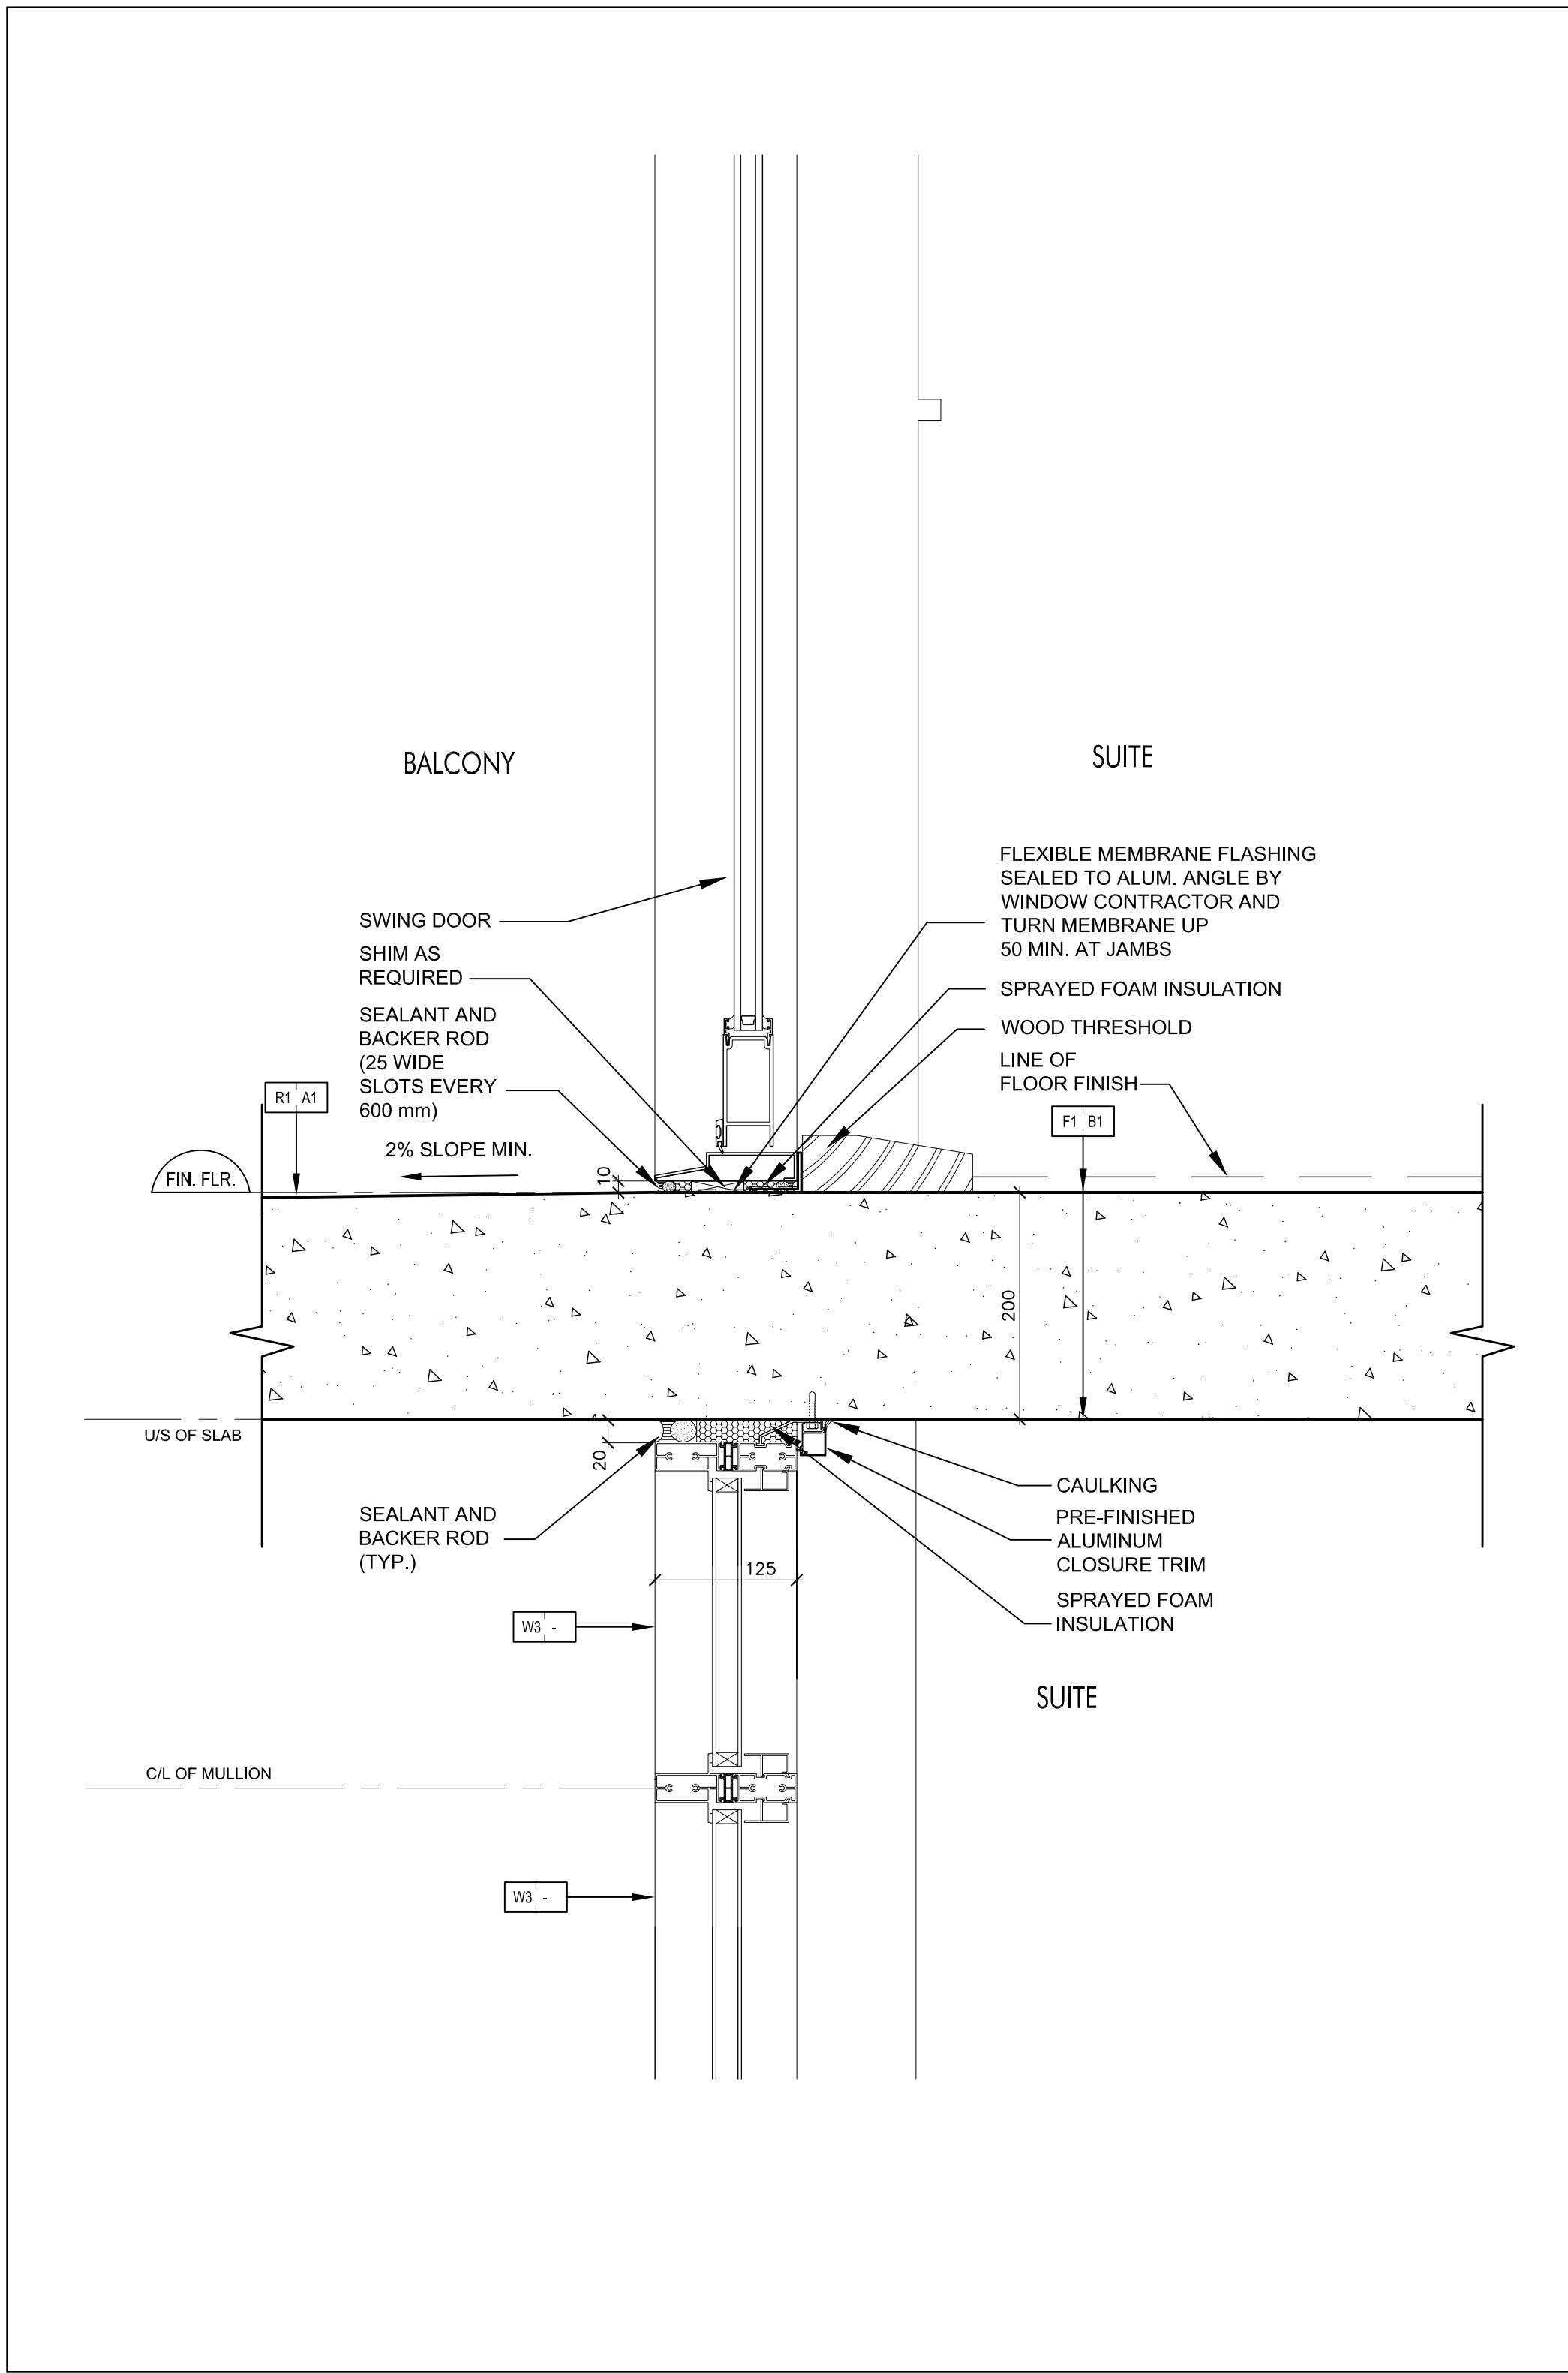


Swing Door @ Balcony 11
SCALE 1:5 A7-11

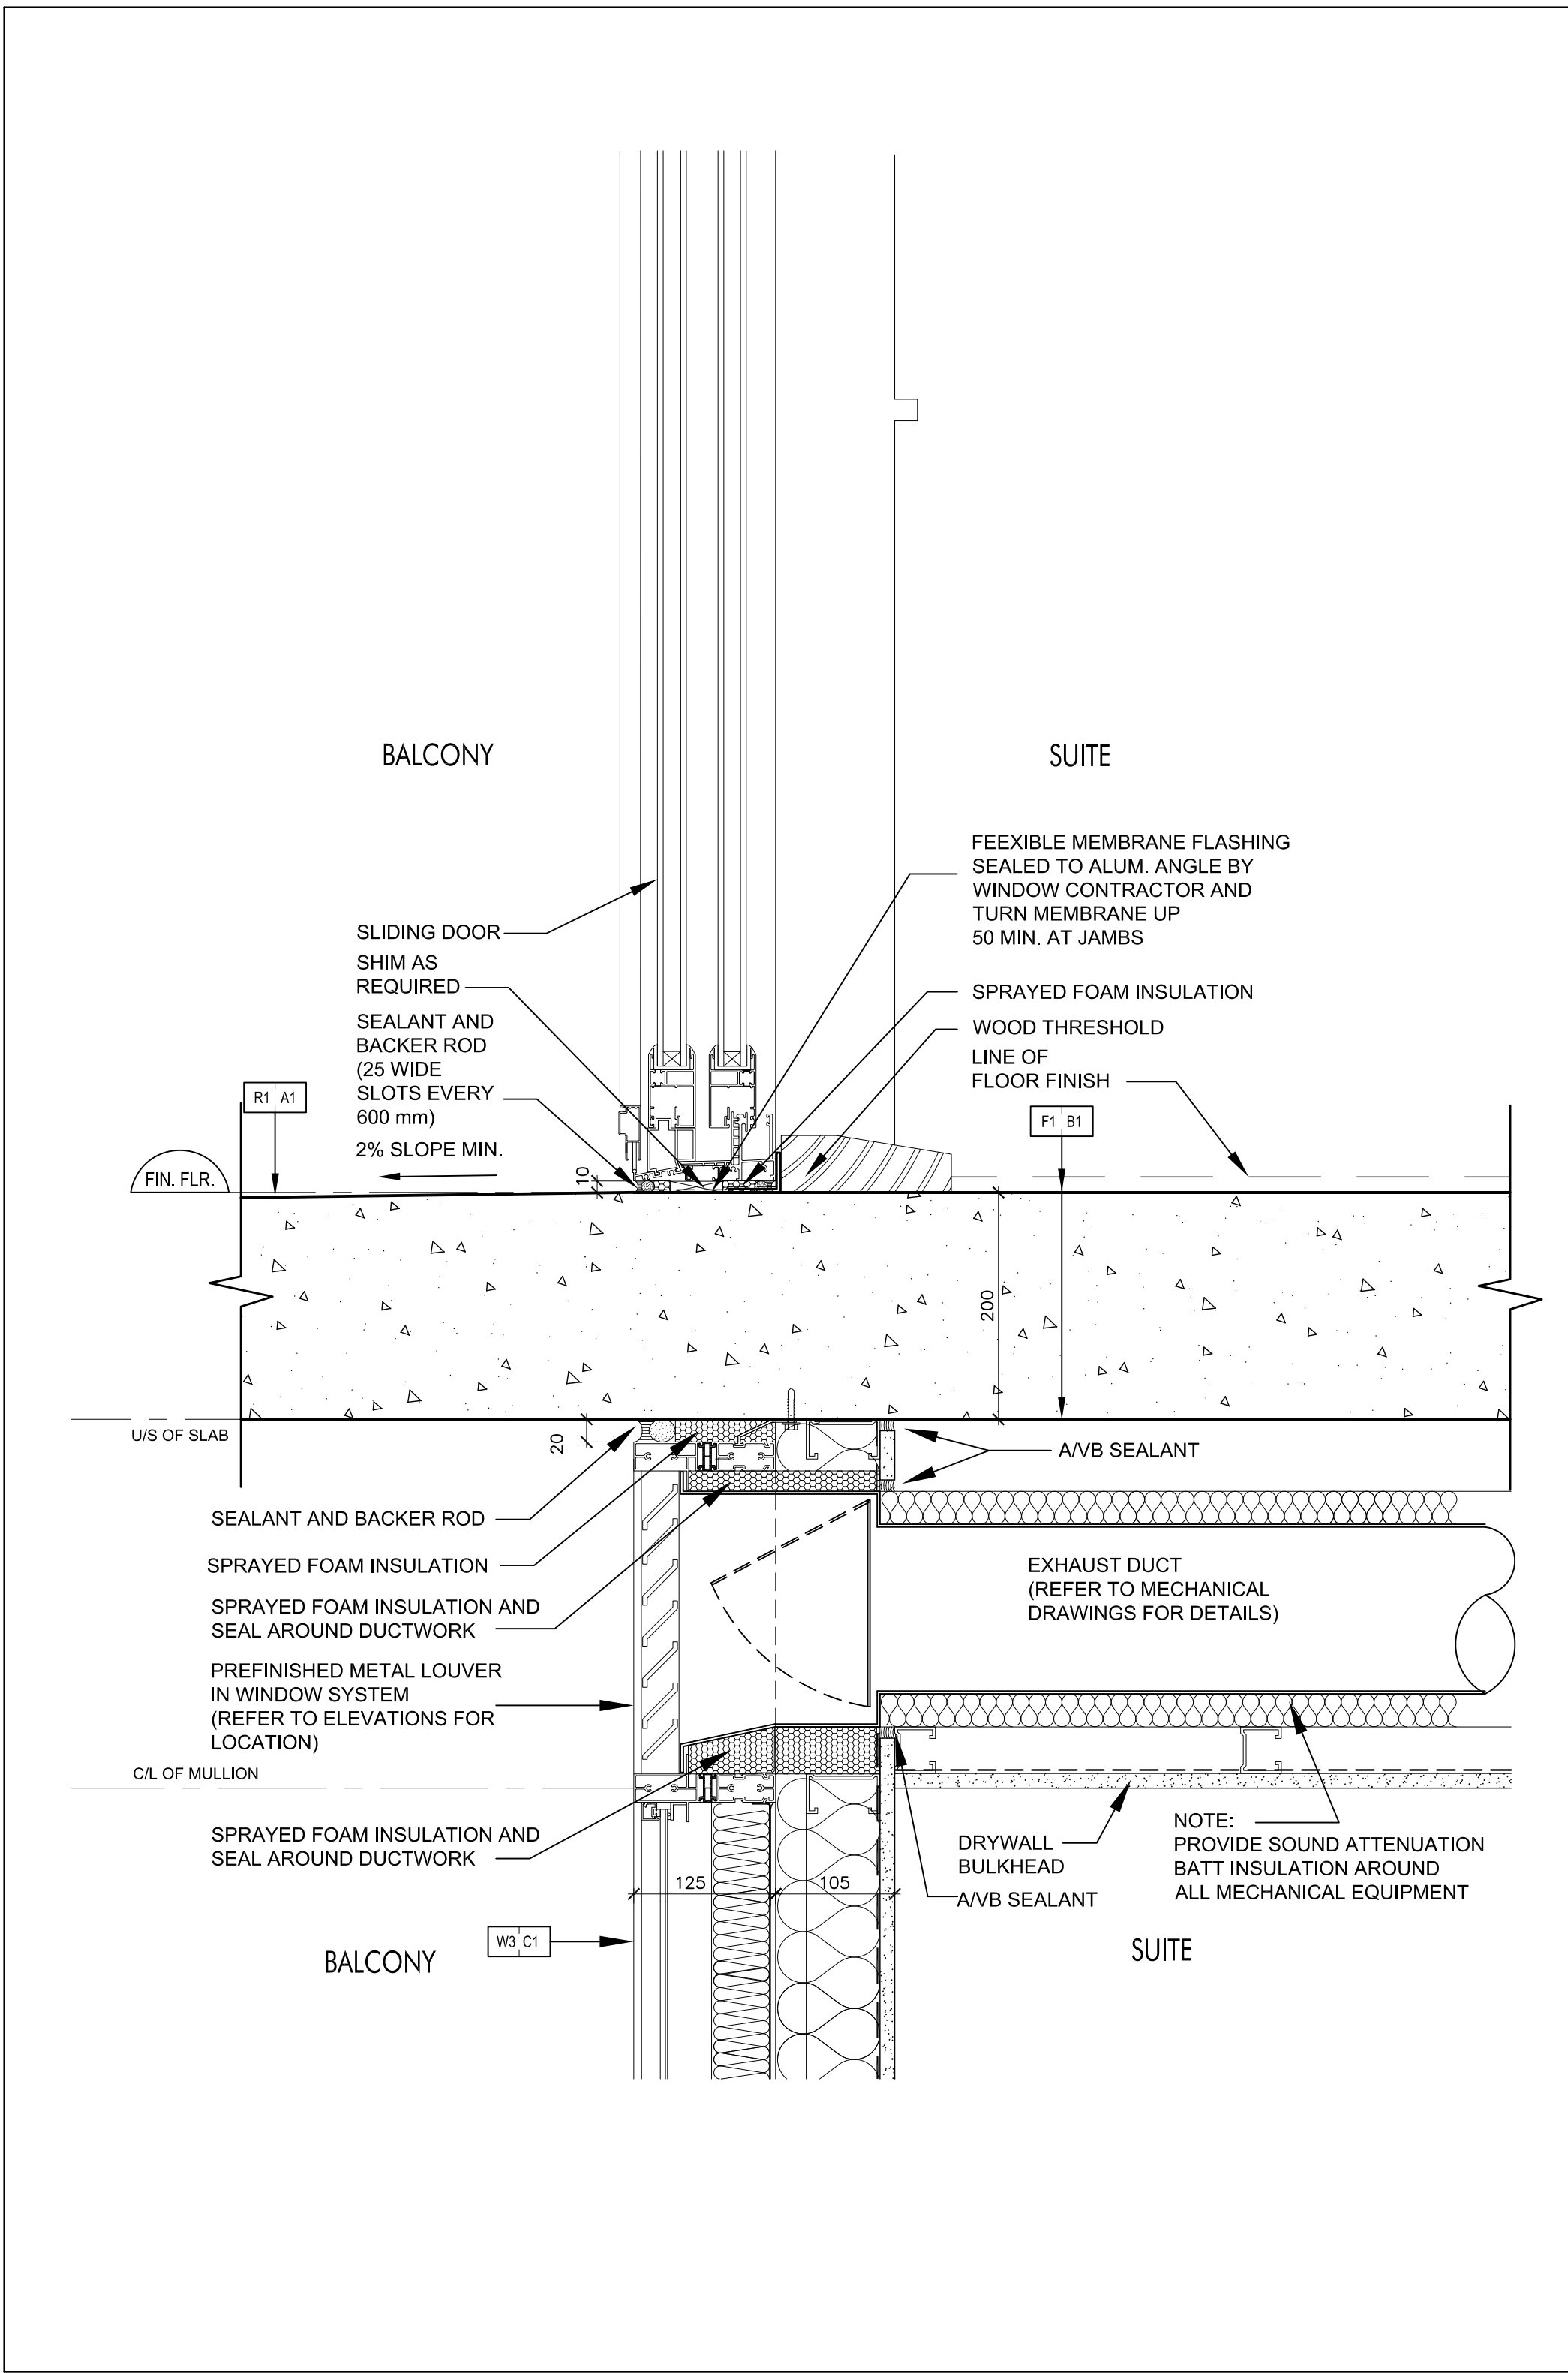


Sliding Door @ Balcony 10
SCALE 1:5 A7-11

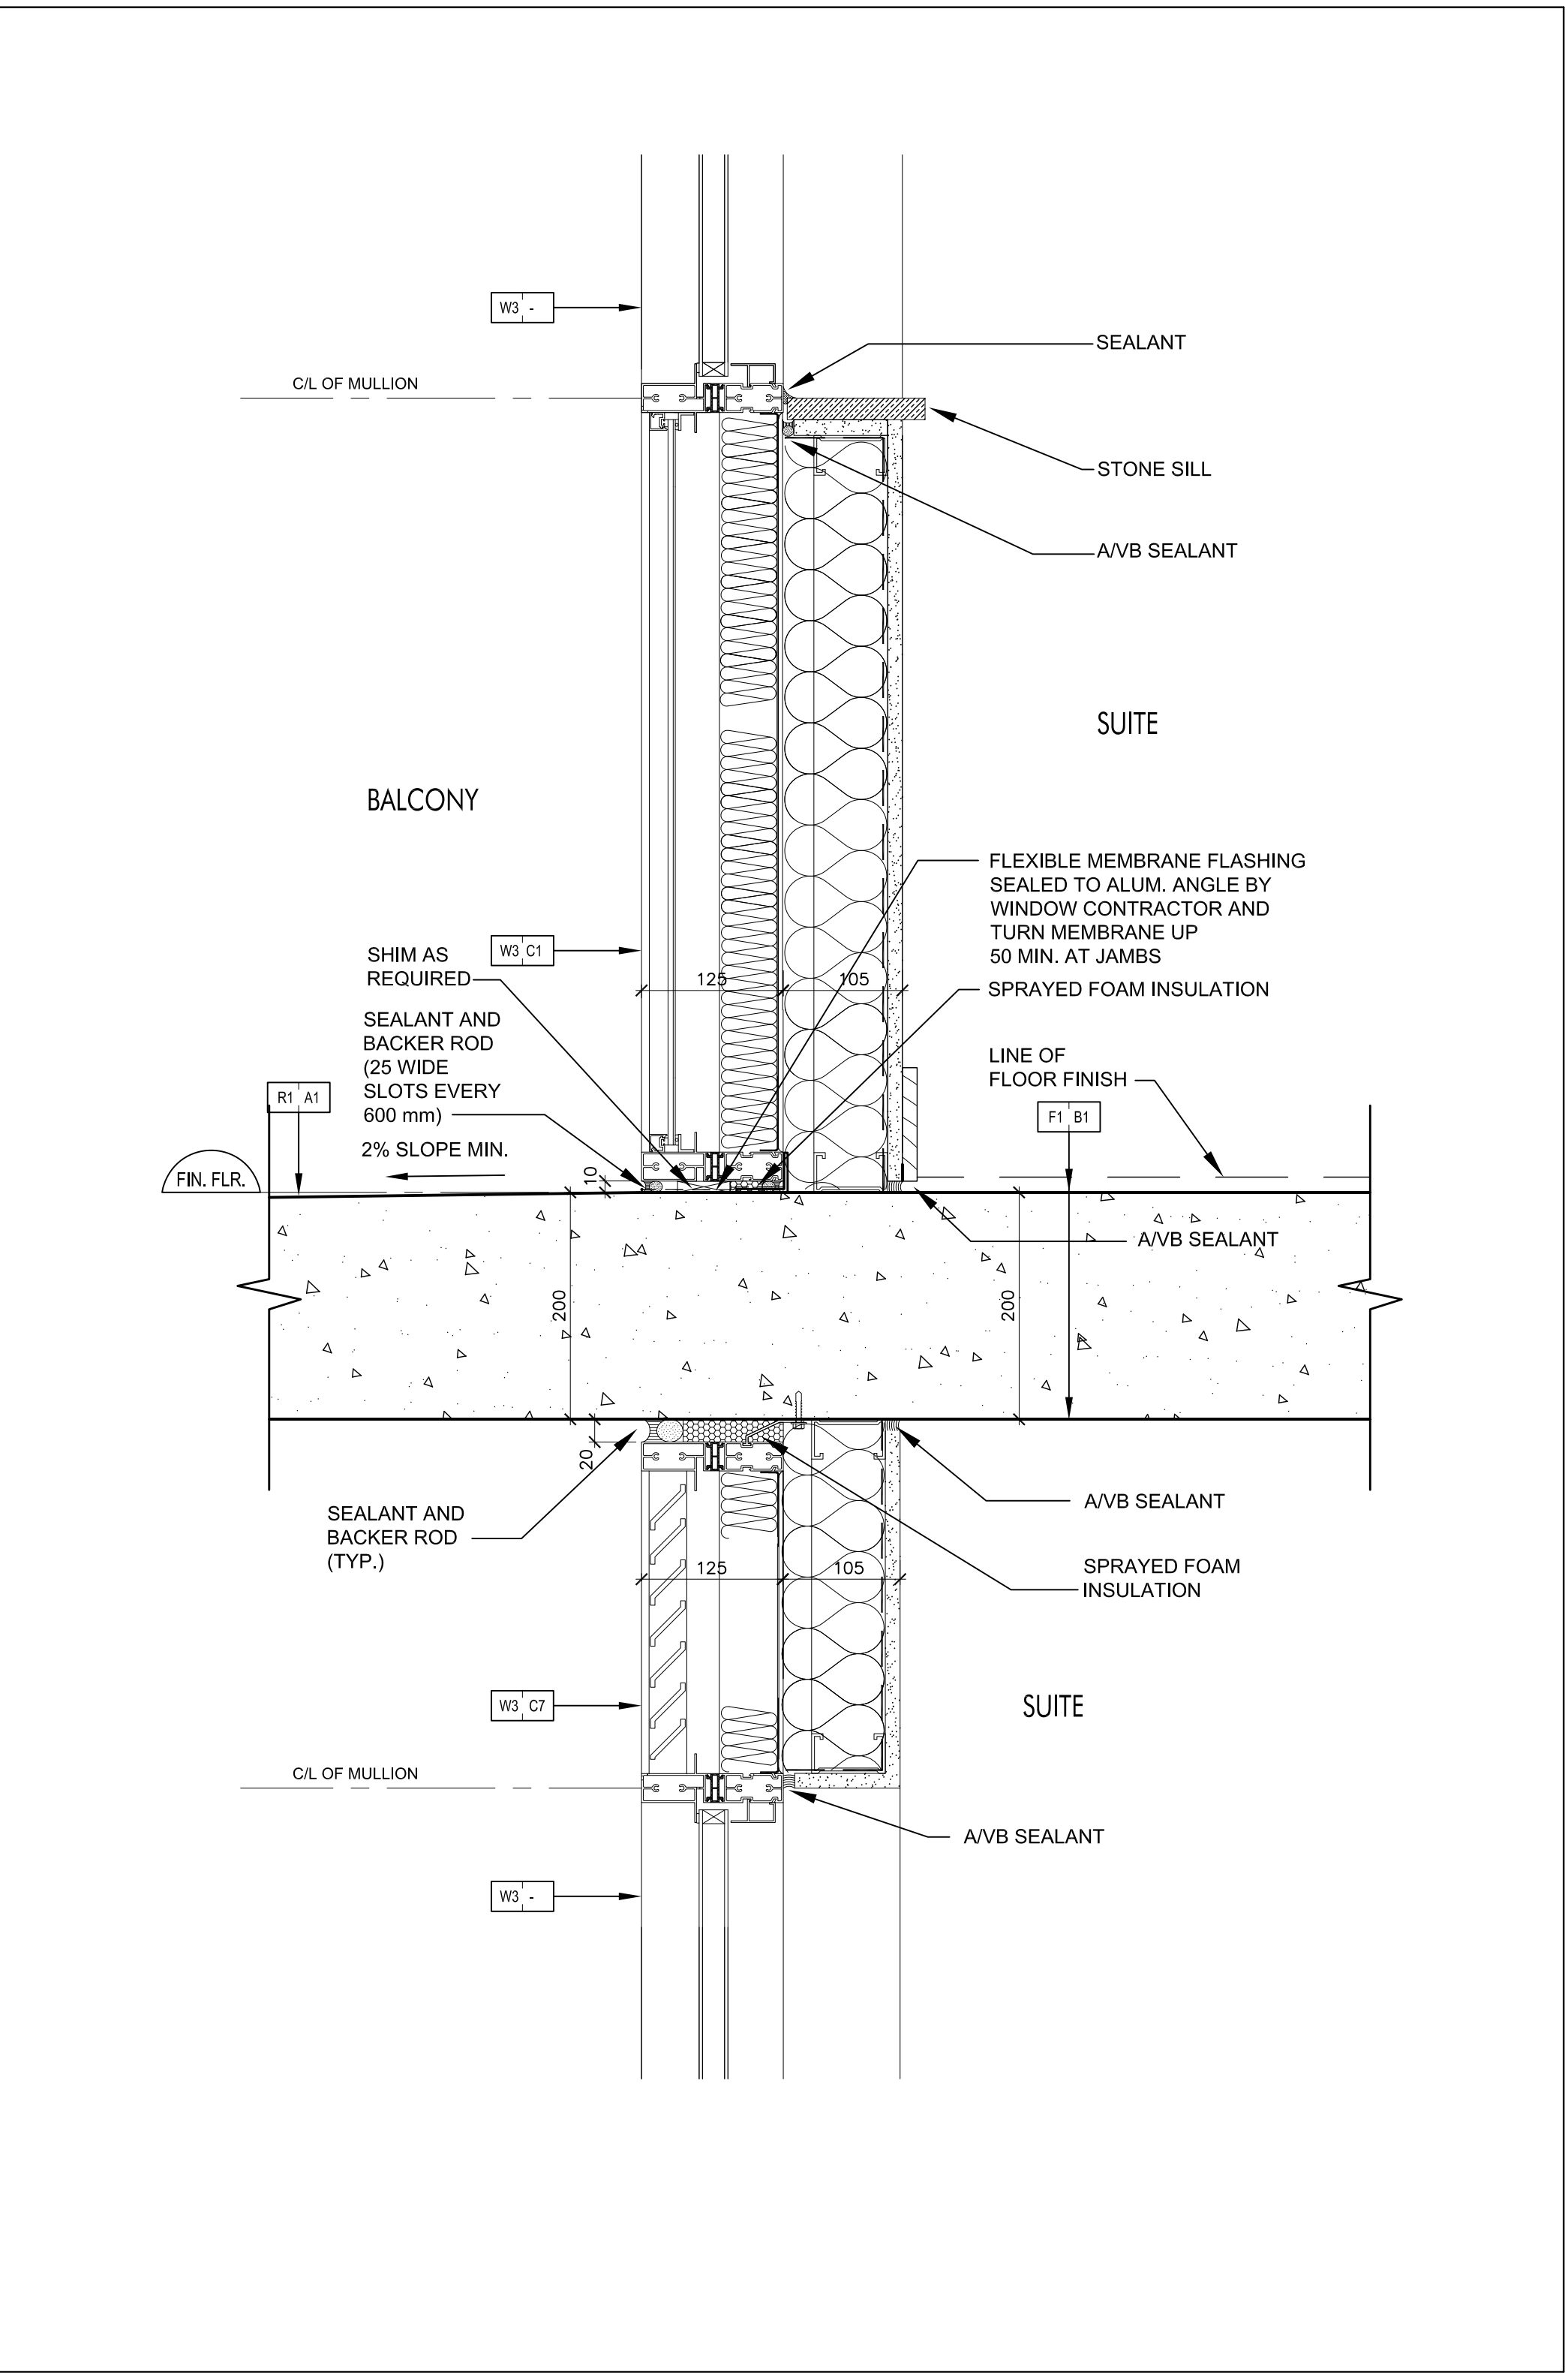


Window Wall @ Balcony 9
SCALE 1:5 A7-11

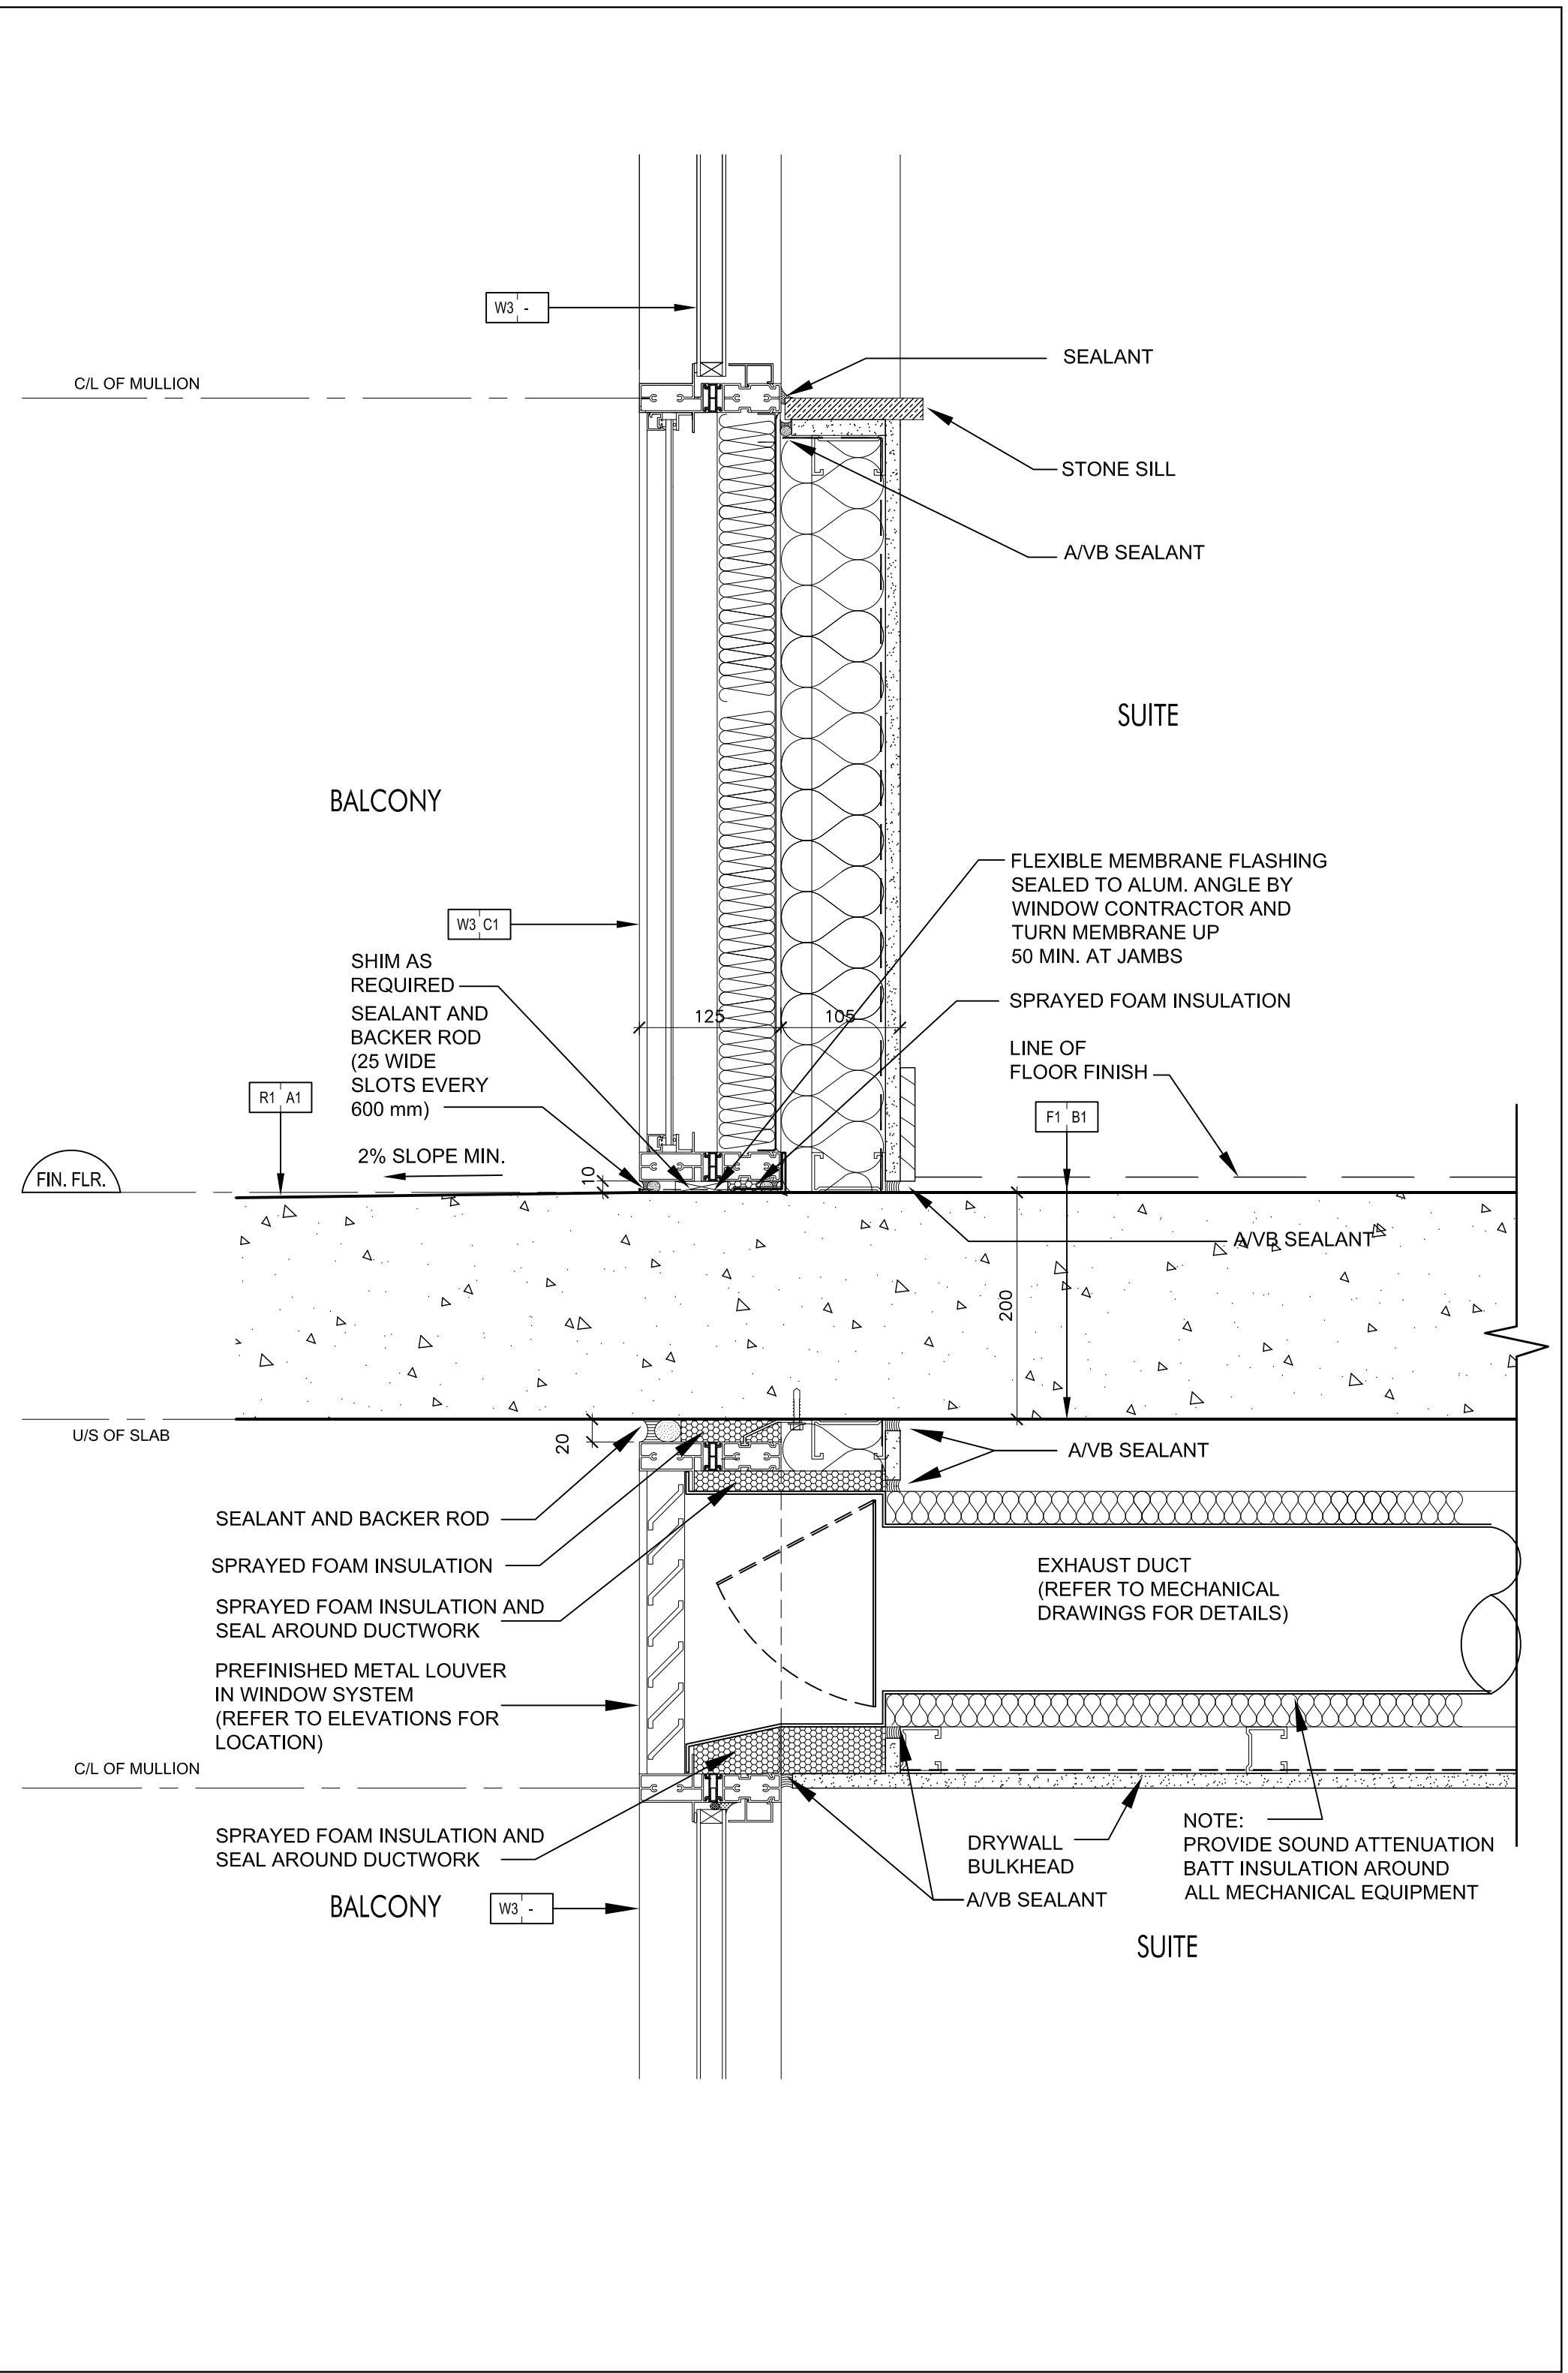


Window Wall @ Balcony 8
SCALE 1:5 A7-11

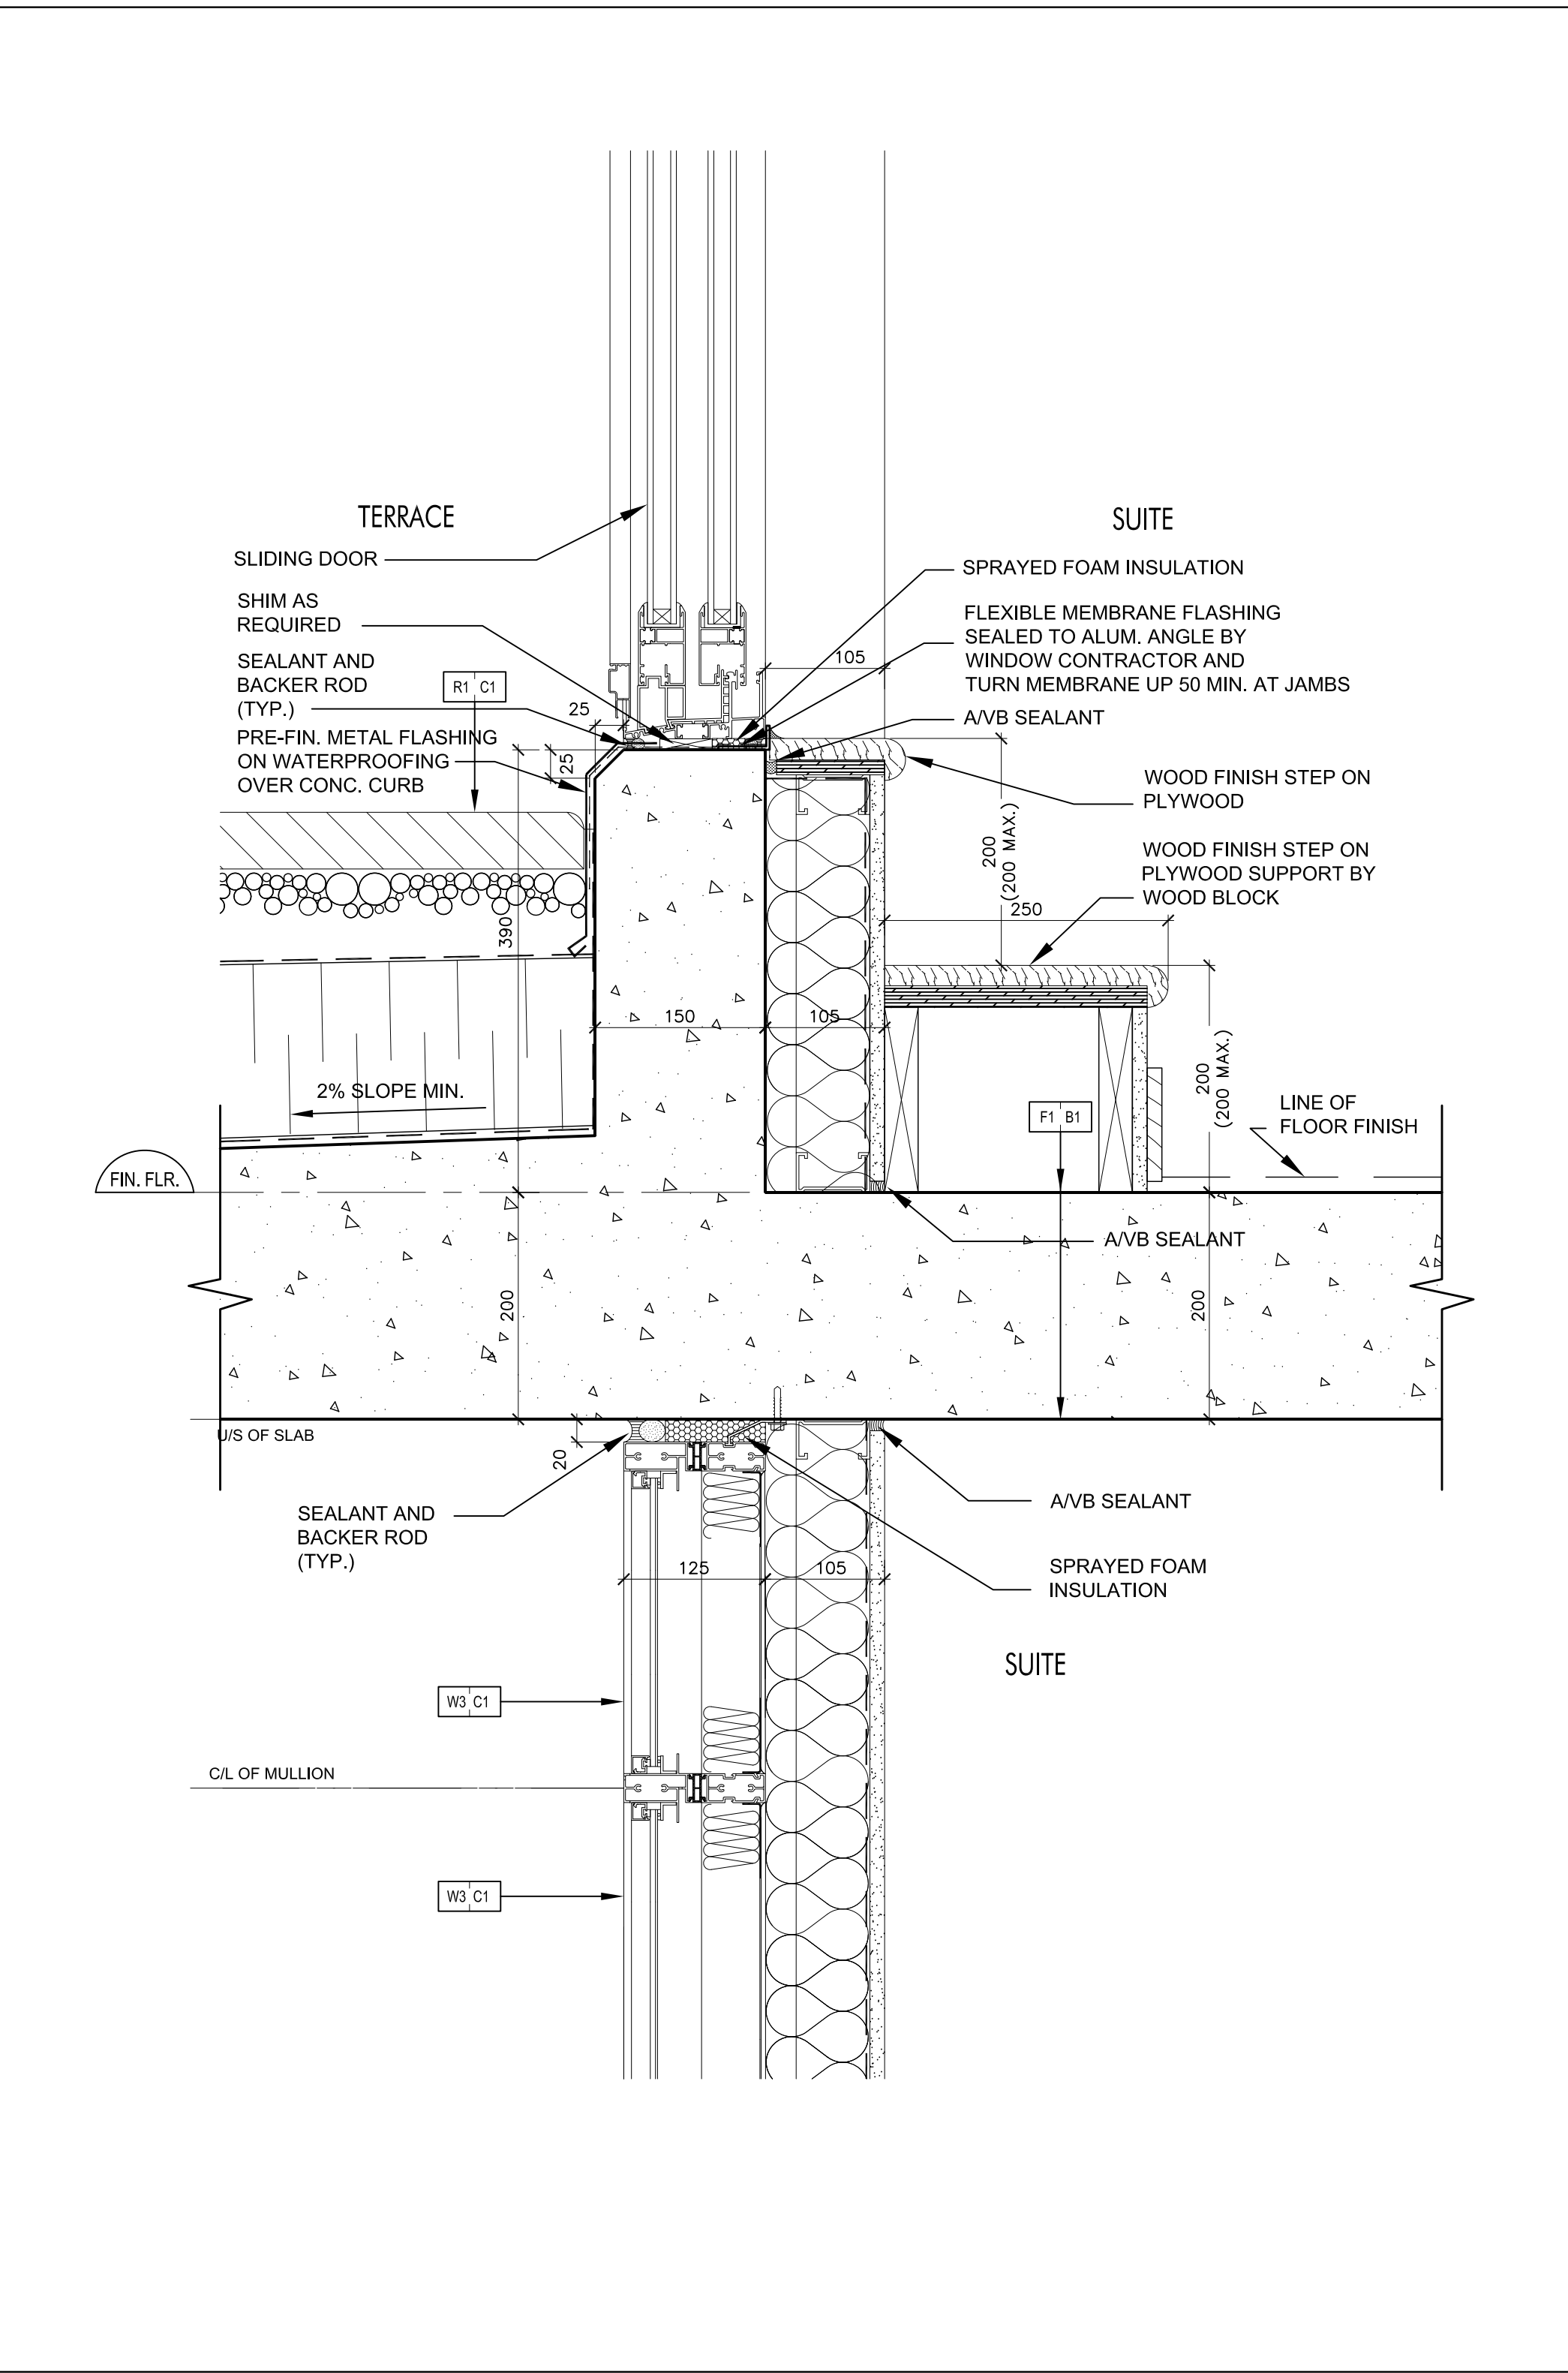


Sliding Door @ Terrace 7
SCALE 1:5 A7-11

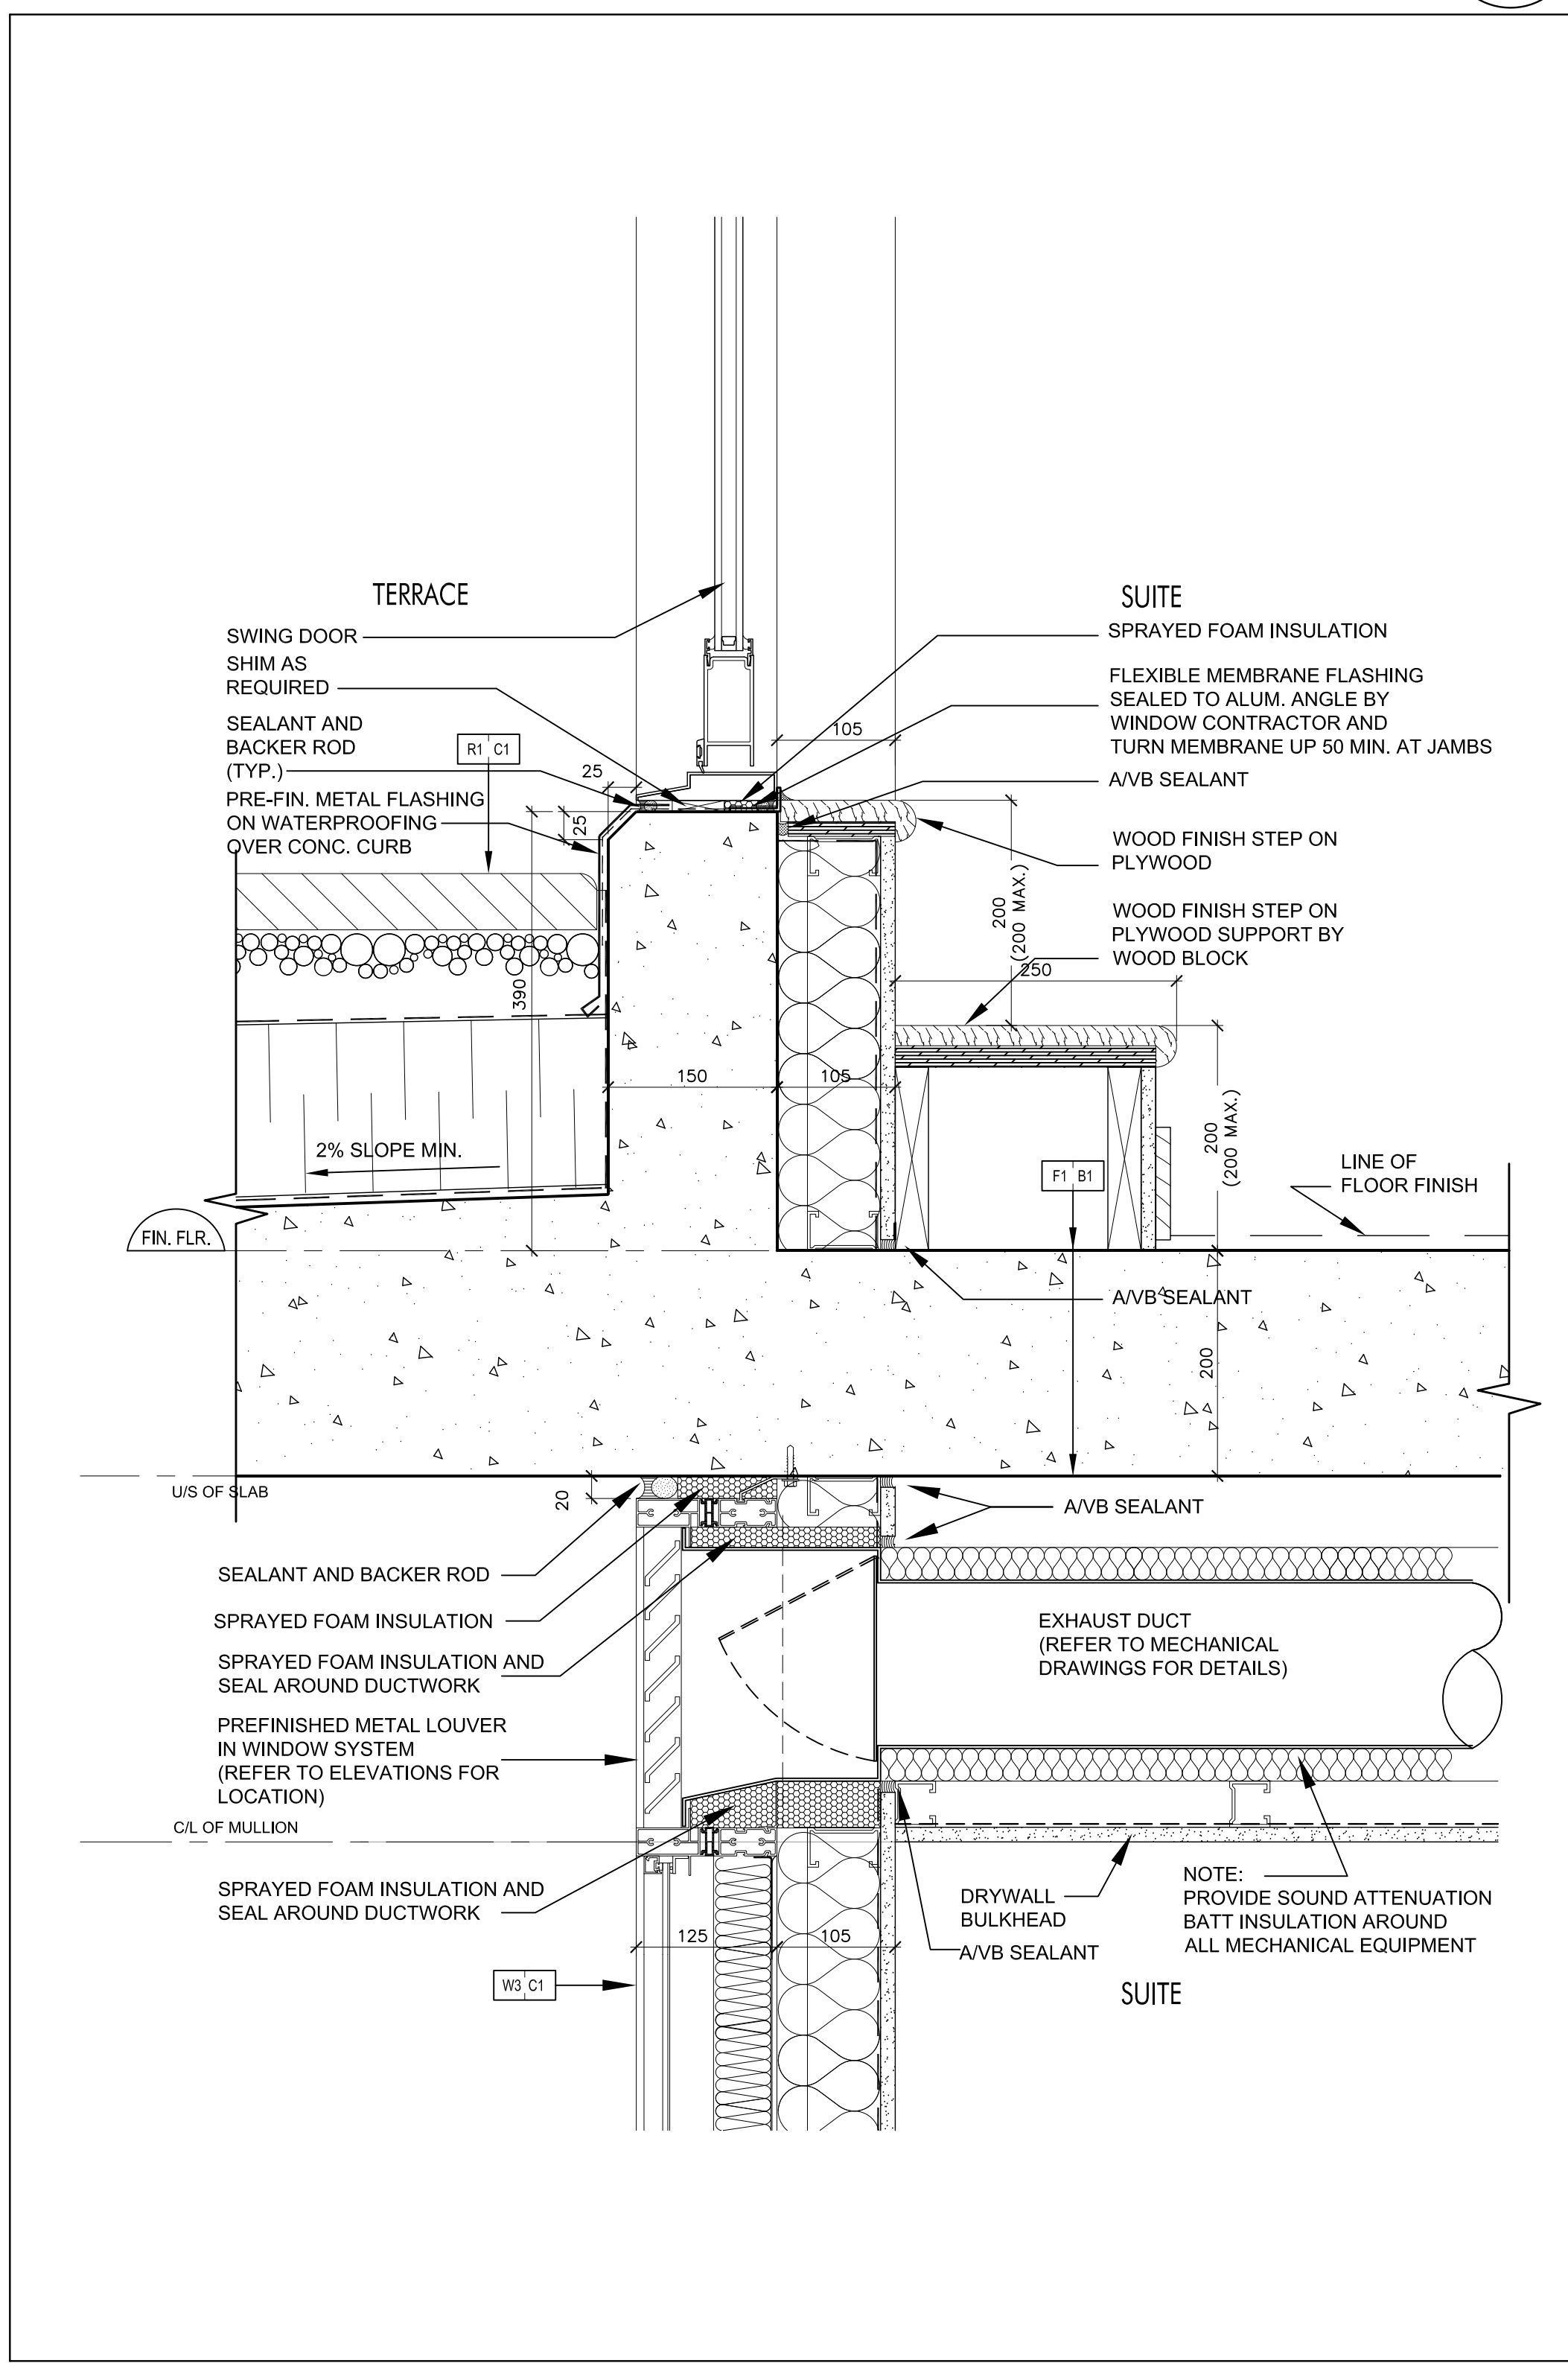


Swing Door @ Terrace 6
SCALE 1:5 A7-11

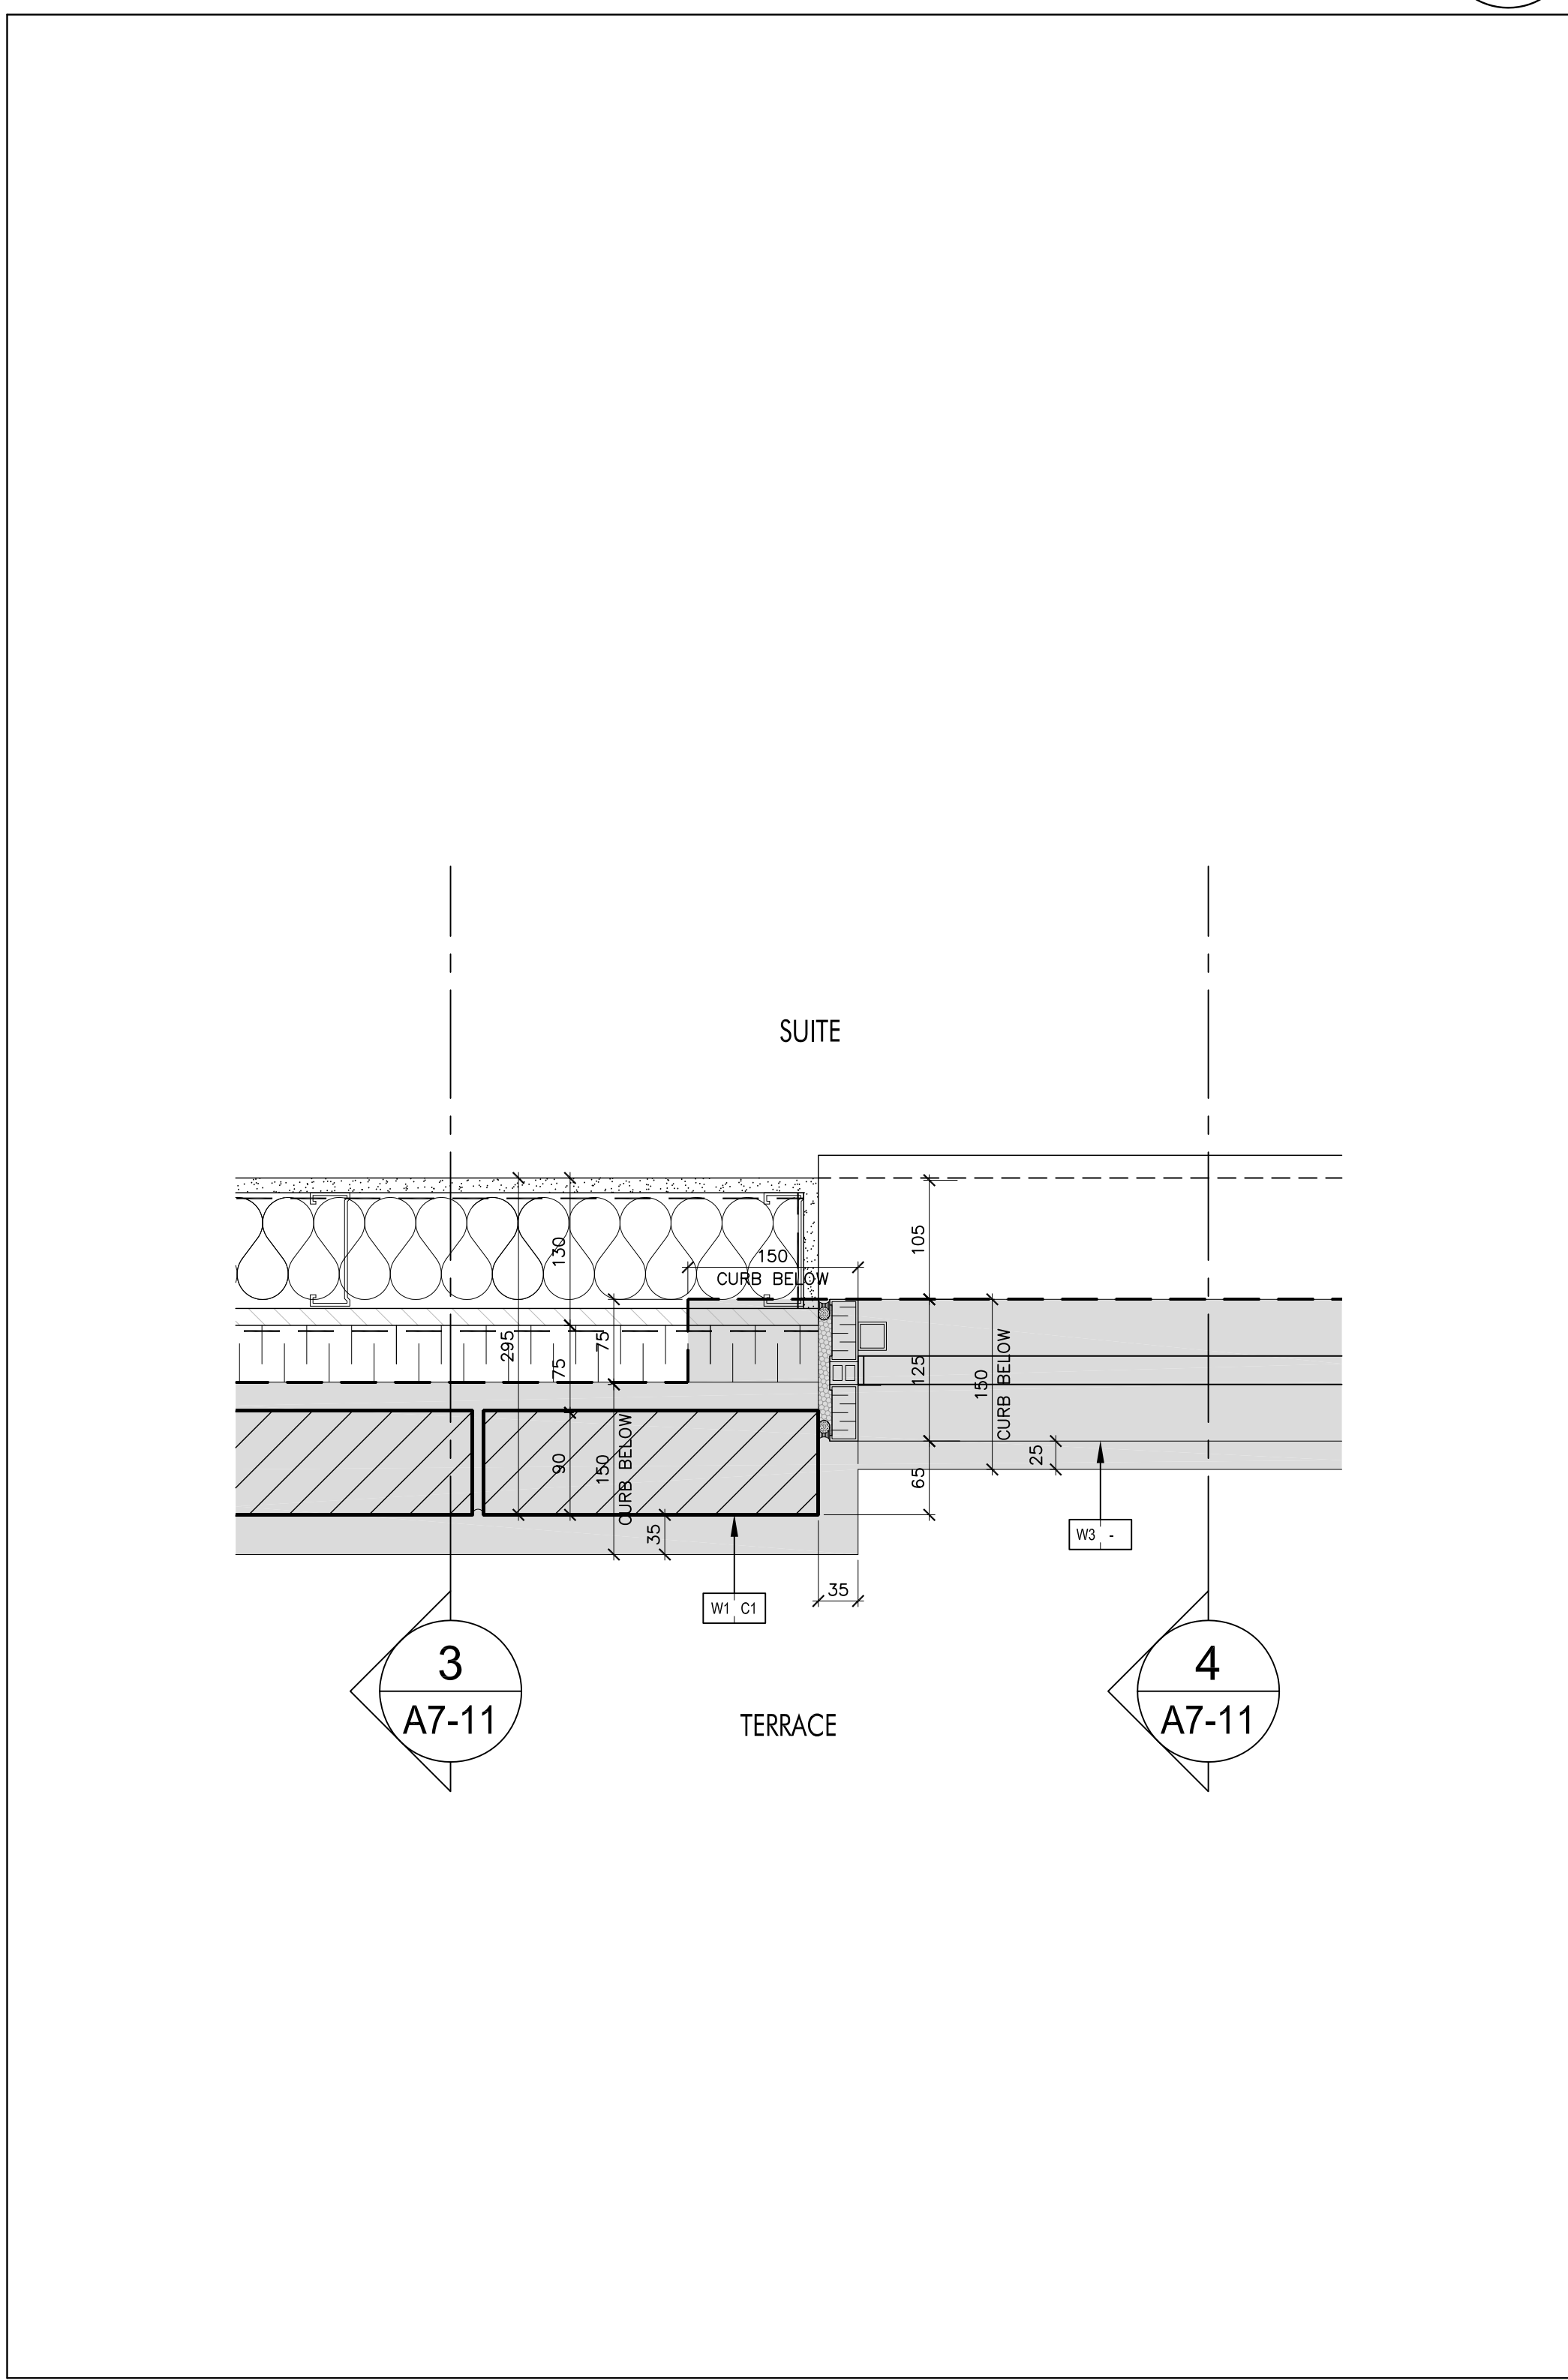


Plan Detail of Window Wall & Brick Wall @ Terrace 5
SCALE 1:5 A7-11

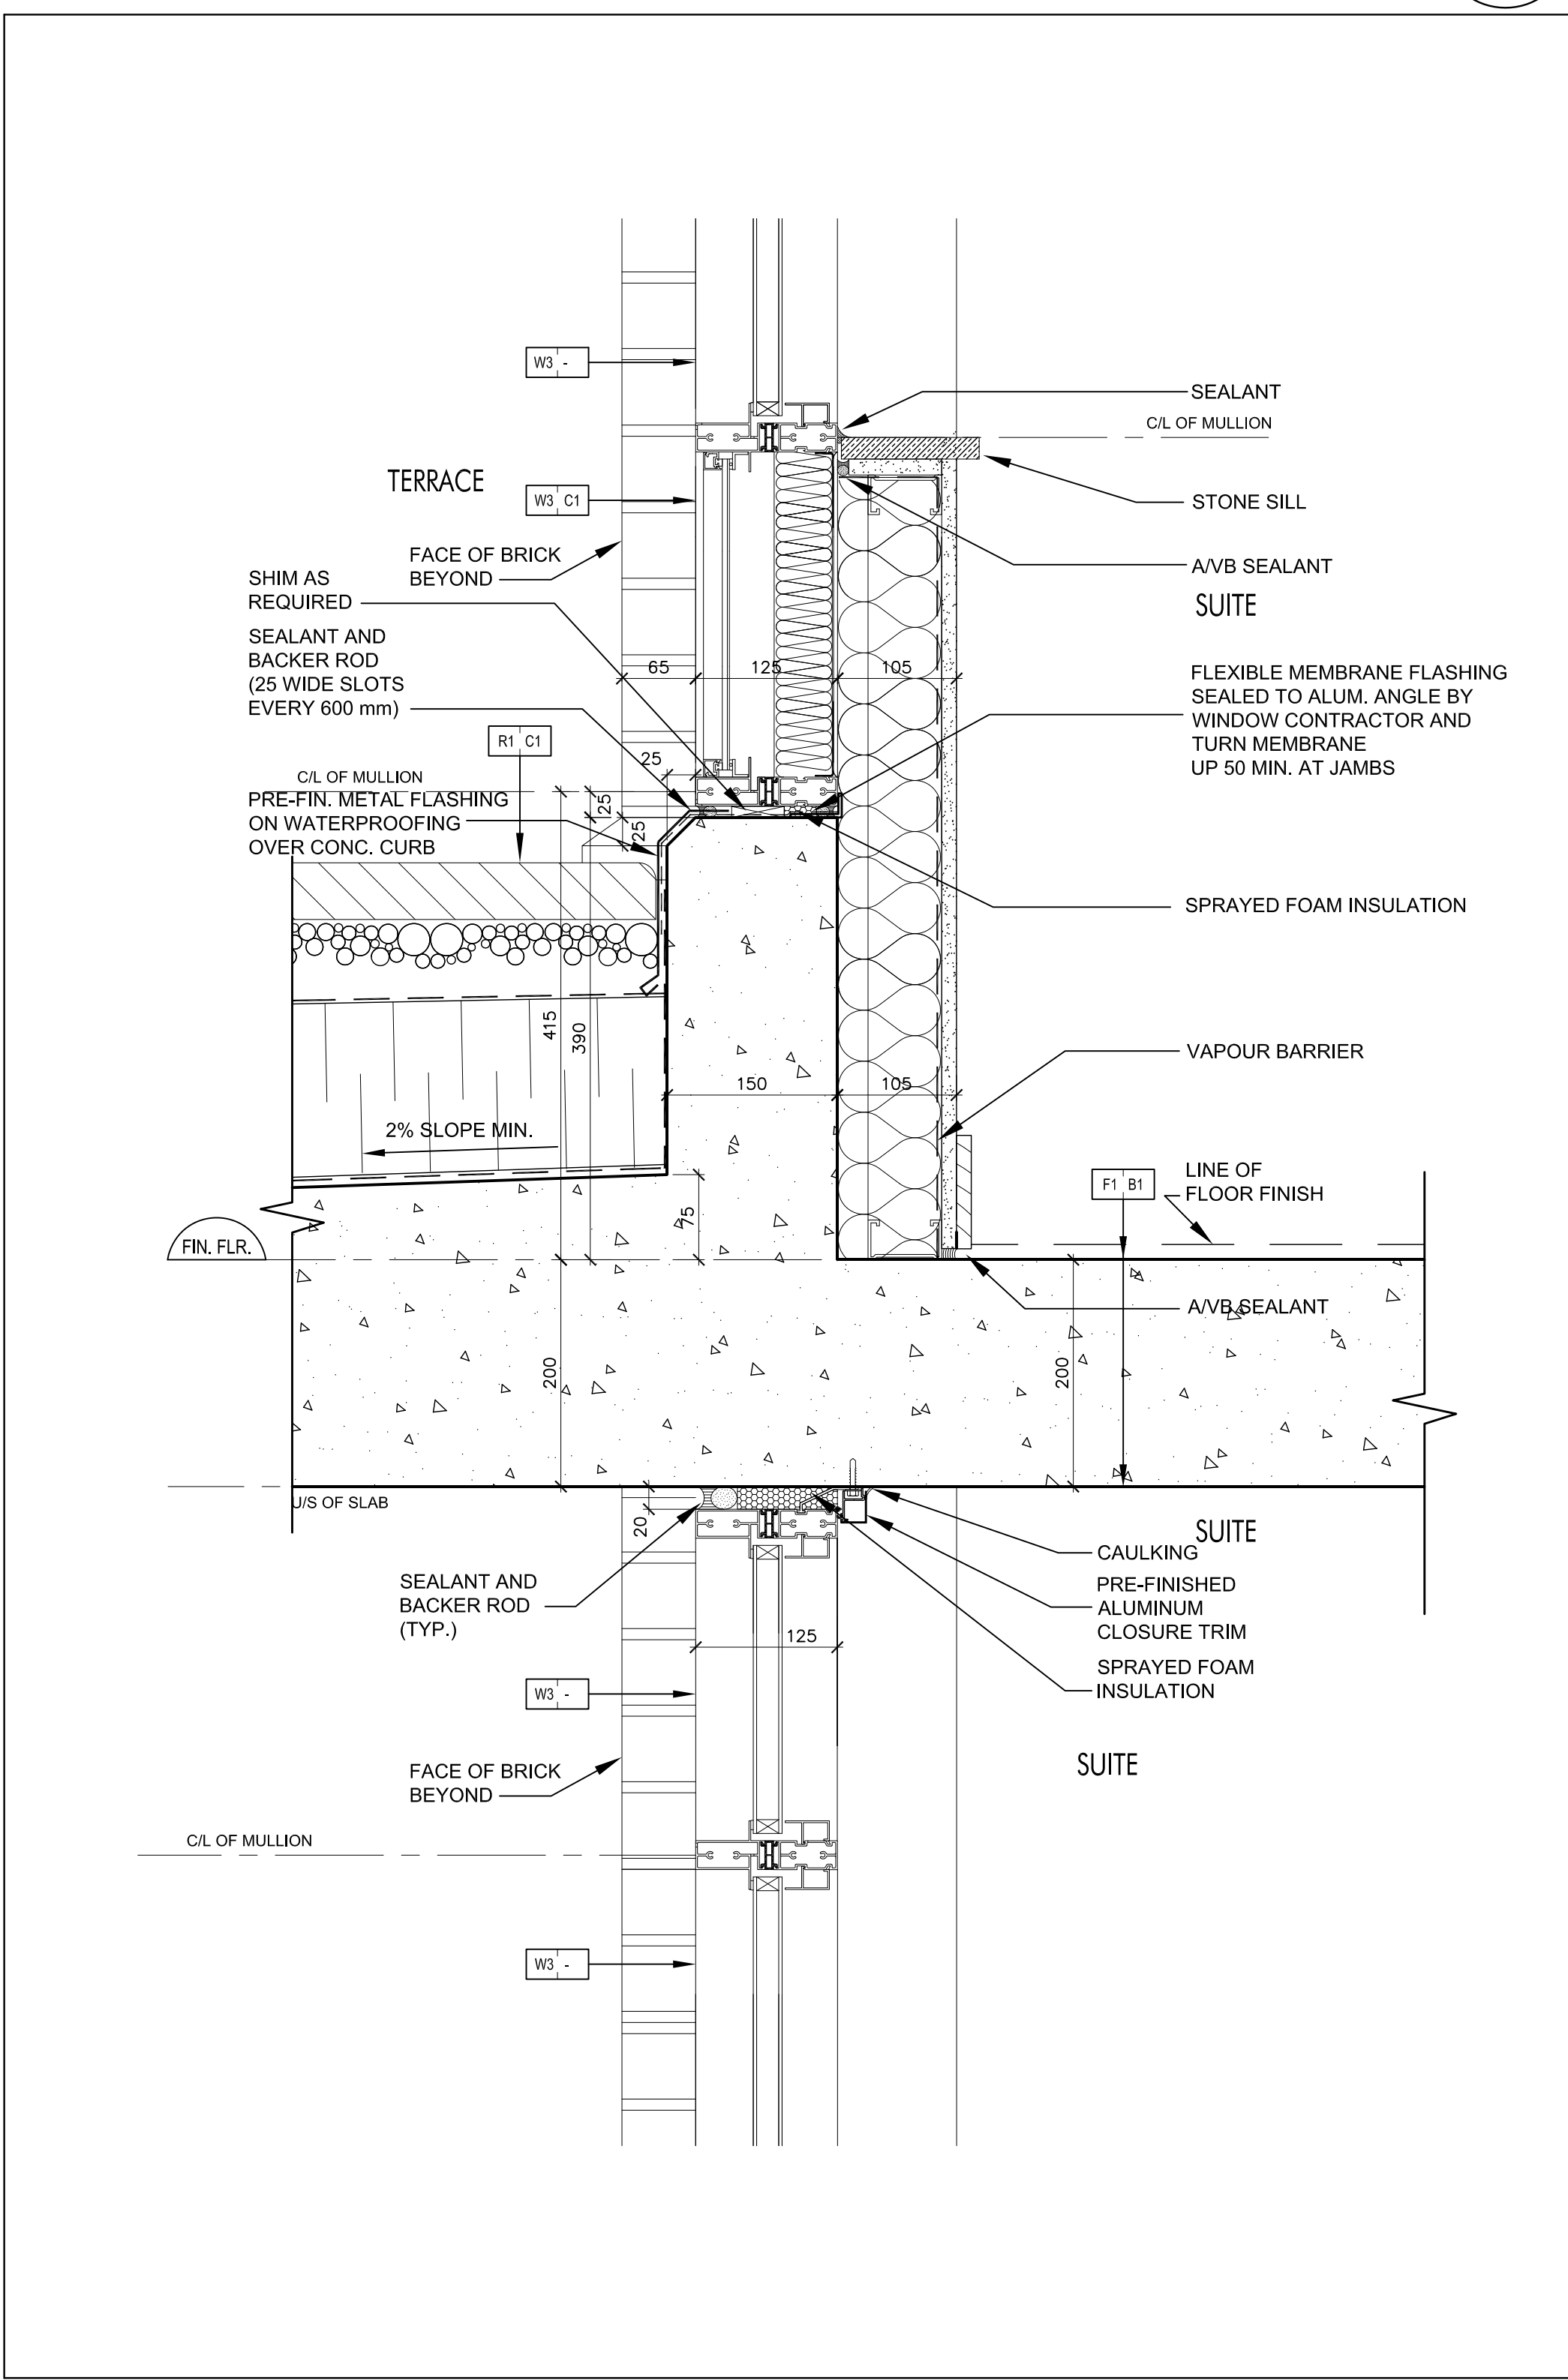


Window Wall @ Terrace 4
SCALE 1:5 A7-11

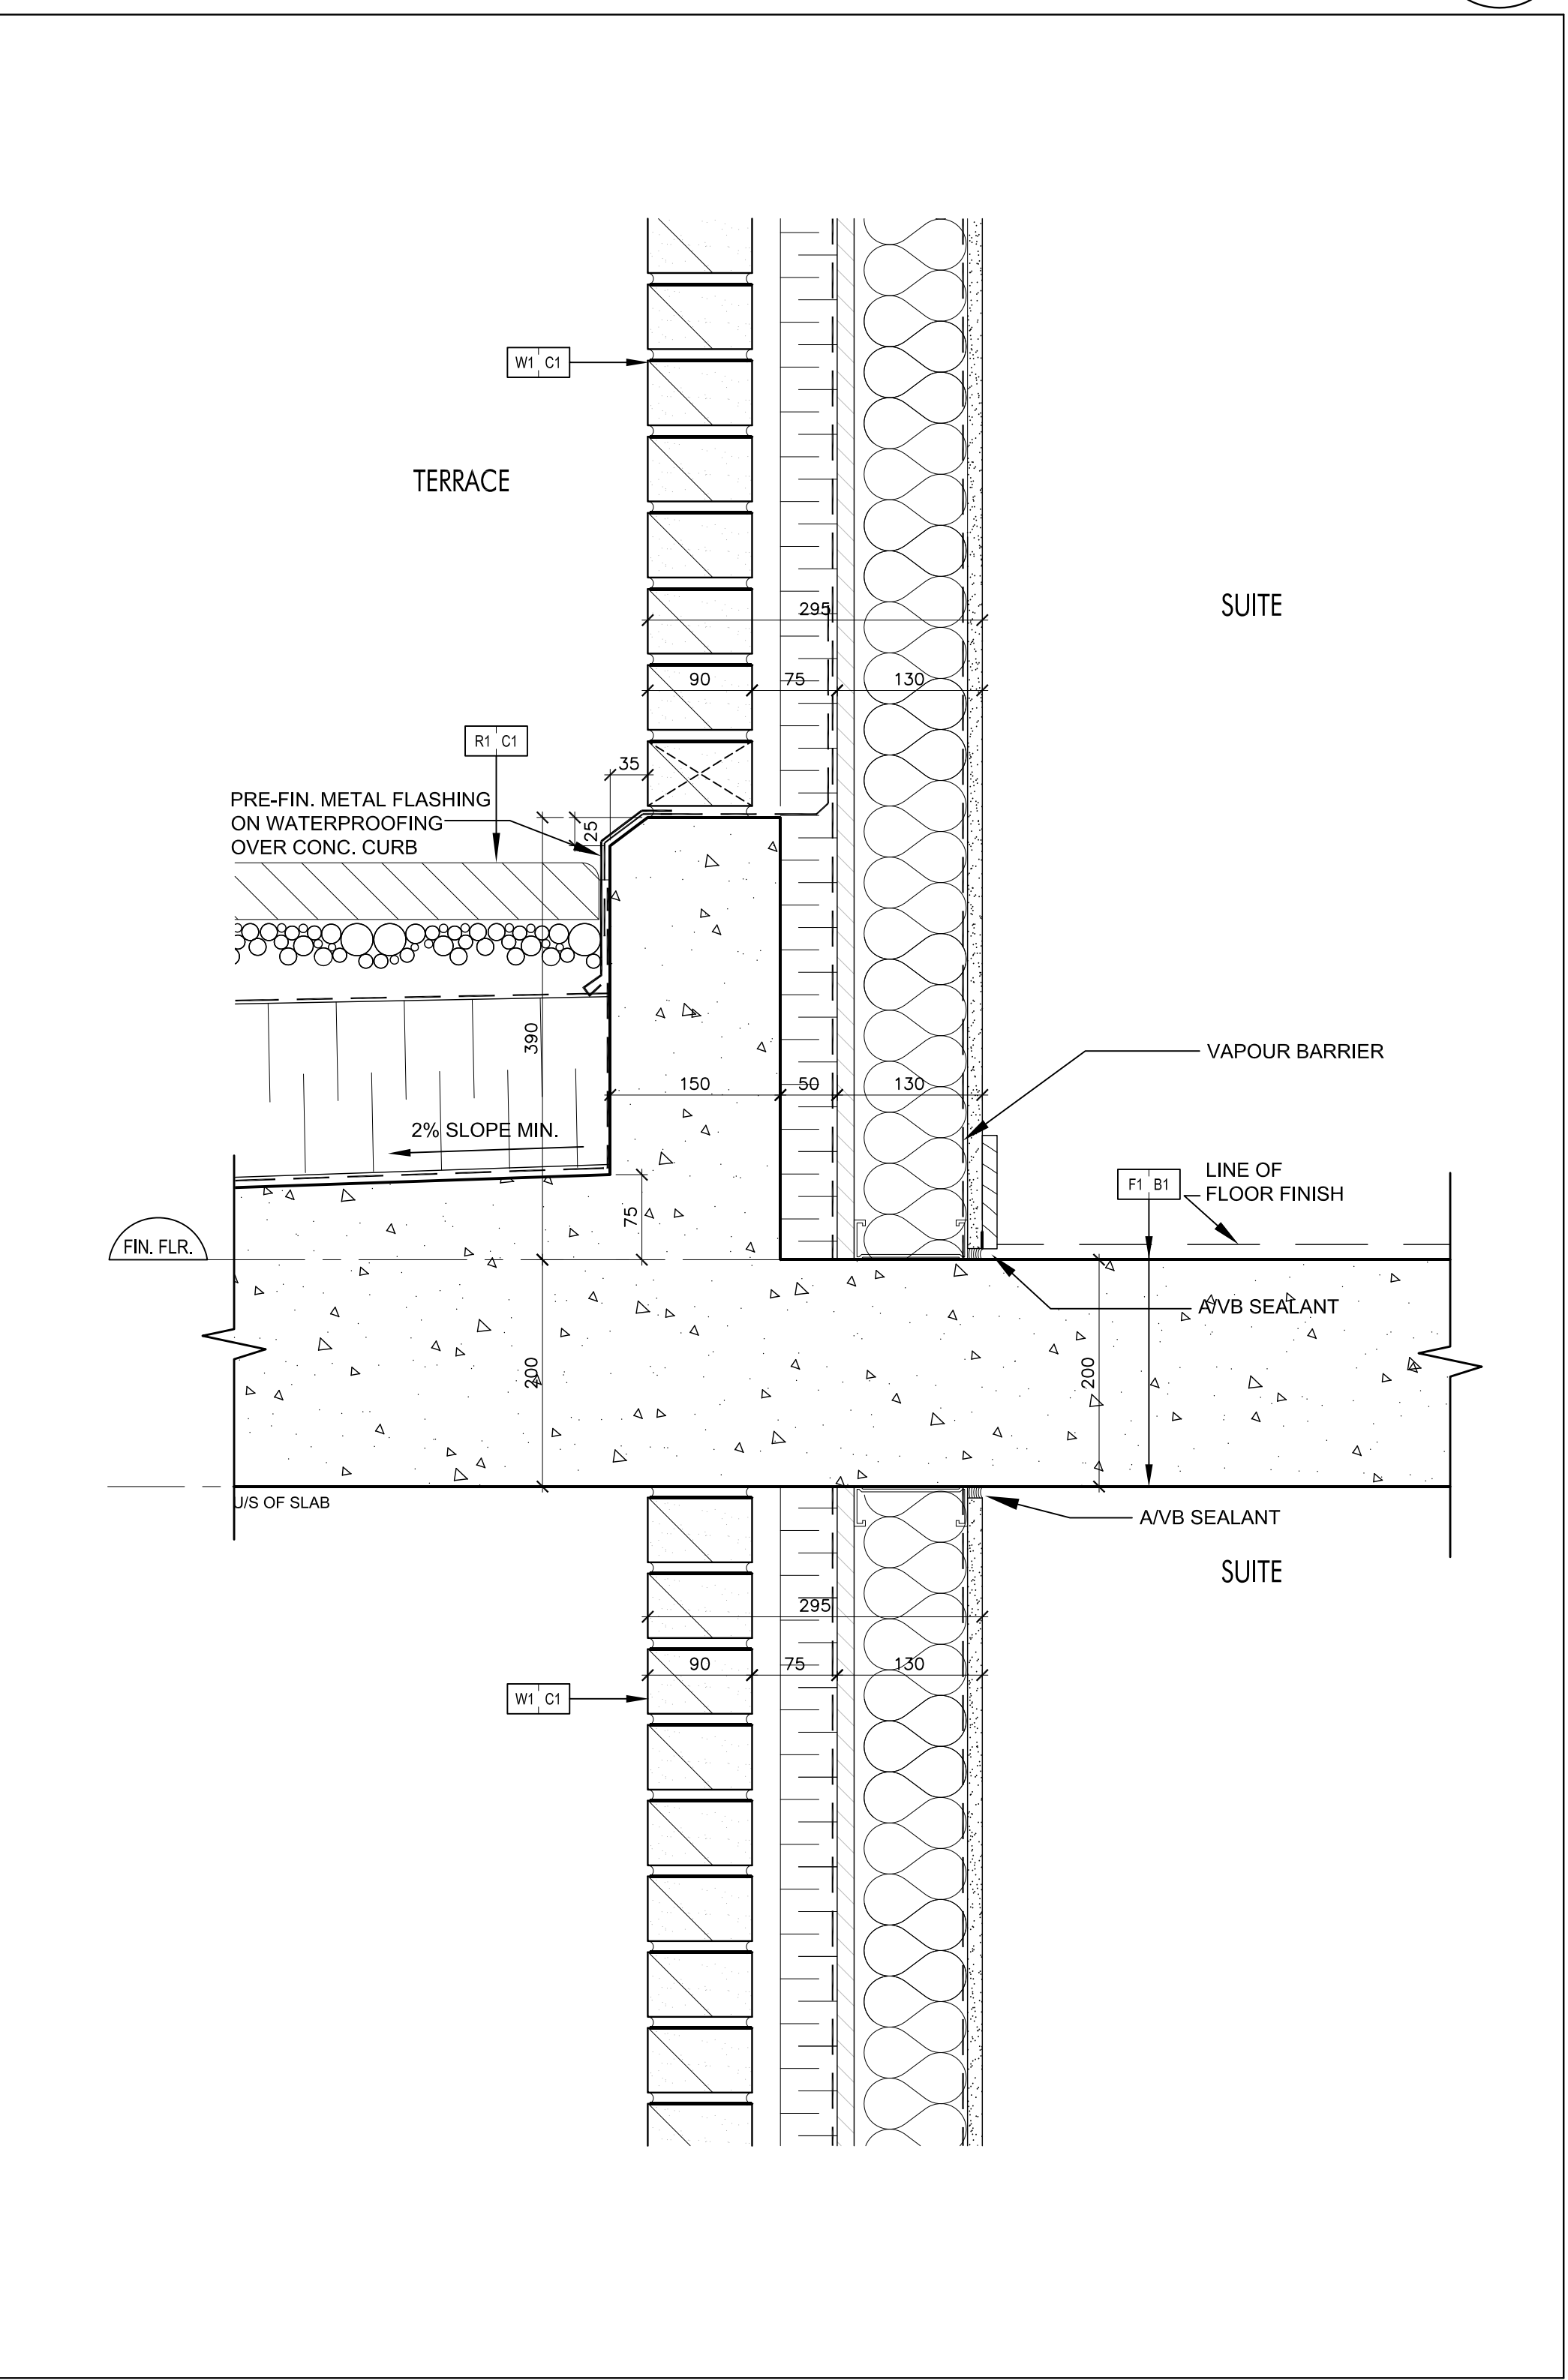

Brick Wall @ Terrace 3
SCALE 1:5 A7-11

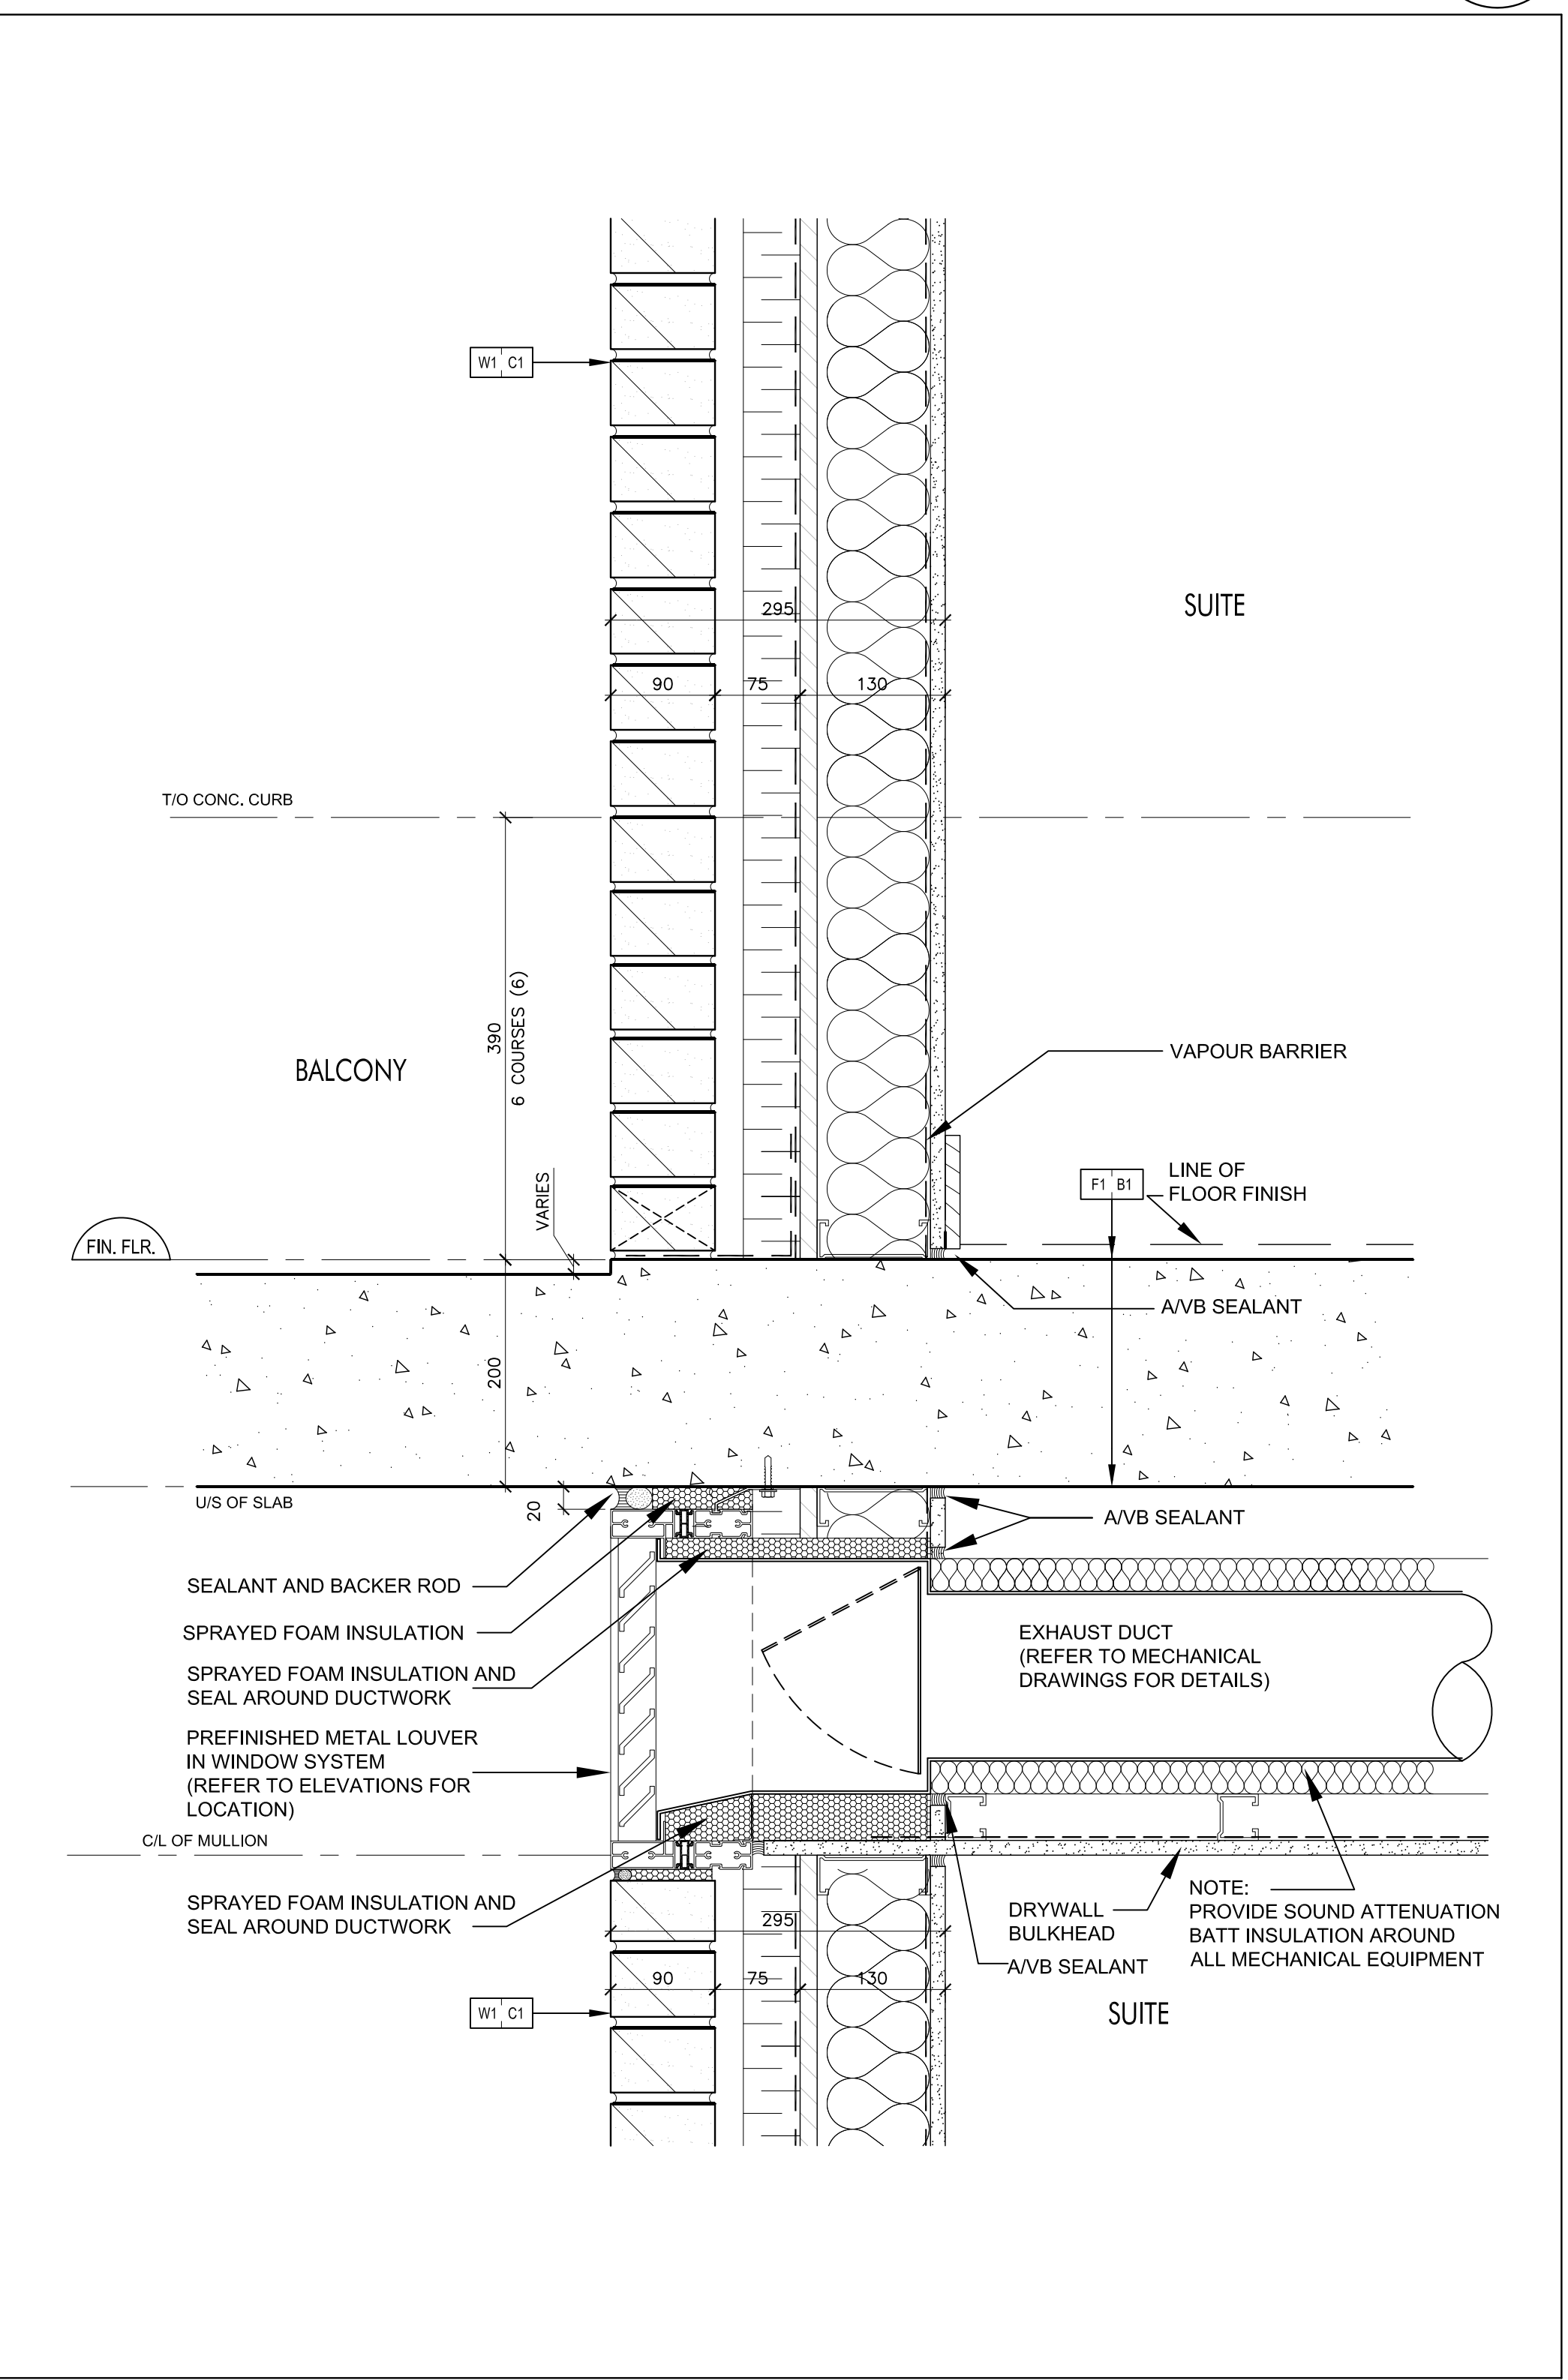

Brick Wall @ Balcony 2
SCALE 1:5 A7-11

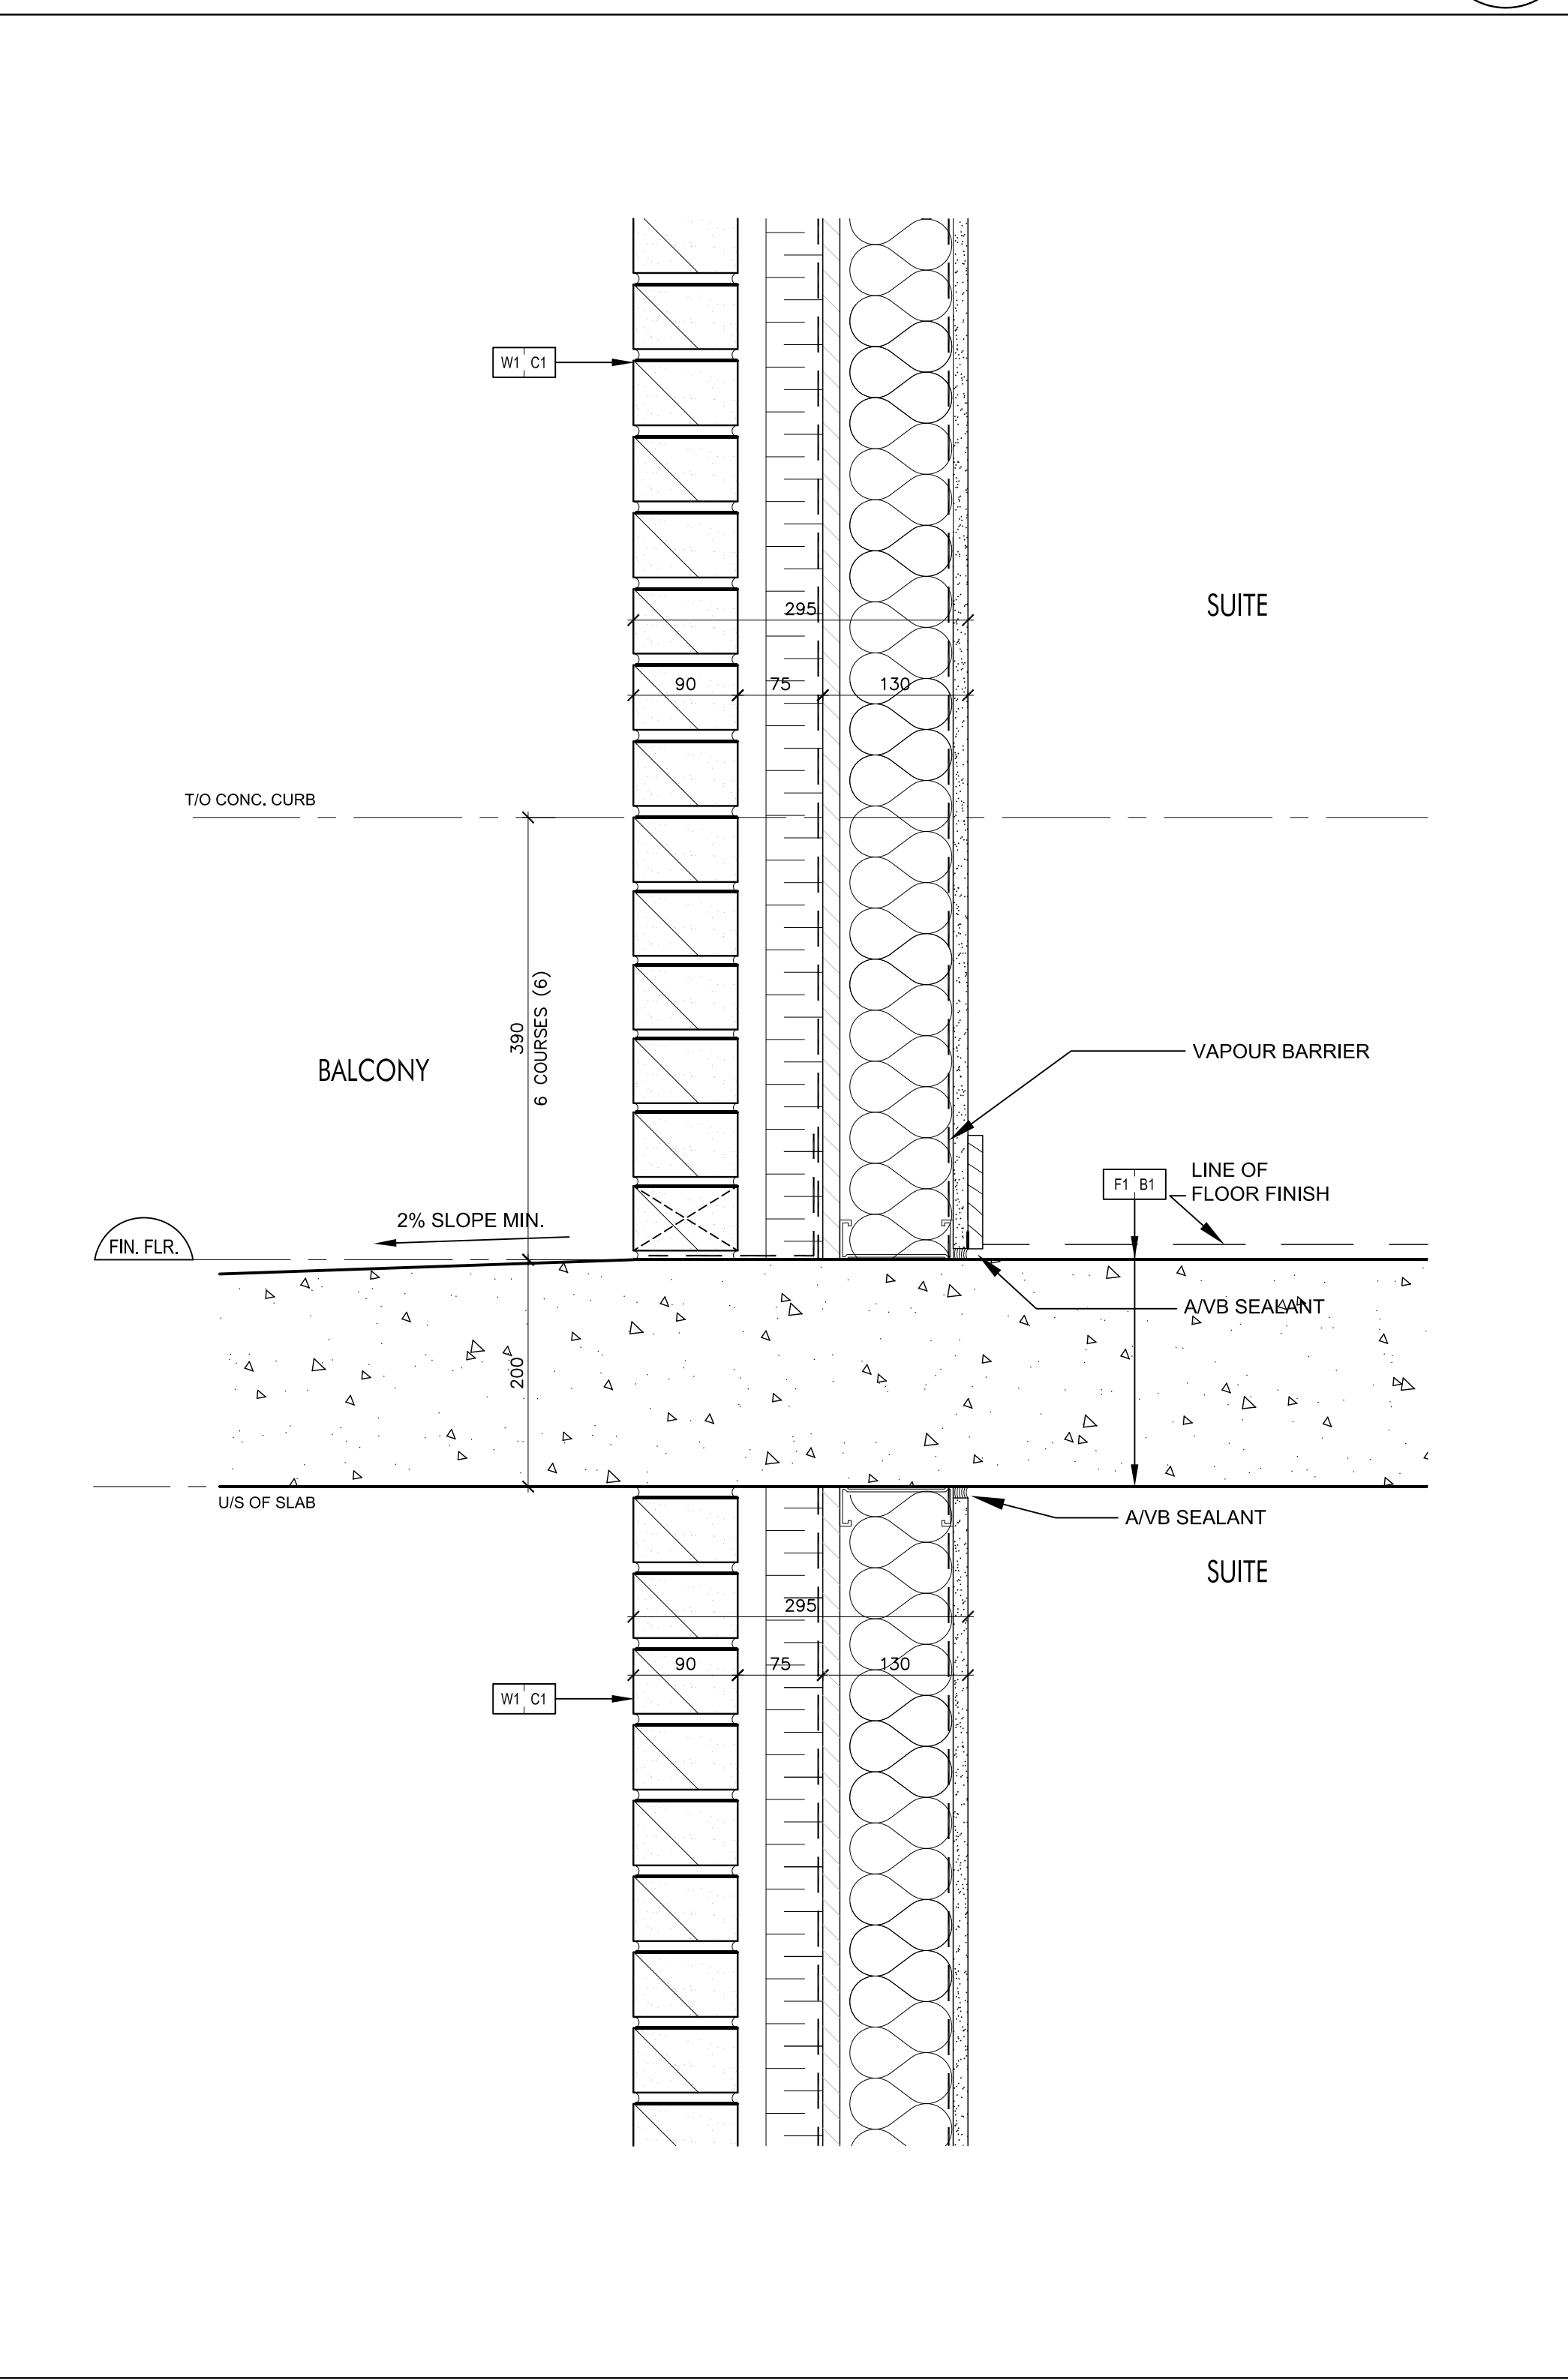

Brick Wall @ Balcony 1
SCALE 1:5 A7-11

Contractor Must Check And Verify All Dimensions On The Job.
On-Site Scale For Reference.
All Drawings, Specifications And Related Documents Are The Copyright Of
The Architect And Shall Be Returned Upon Request.
Reproduction Of Drawings, Specifications And Related Documents
In Part Or Whole Is Prohibited Without The Architect's Written Permission.
This Drawing Is Not To Be Used For Construction Until Signed By The Architect.
Date:



KIRKOR ARCHITECTS + PLANNERS
20 Martin Road Avenue, Toronto, Ontario, M3J 2K8
Tel: 416-663-6555, Fax: 416-663-1234, www.kirkorarchitects.com

No.: Revision Date:

PROGRESS SET
January 11, 2016

3. Tender Oct 15, 2015
2. Building Permit June 12, 2015
1. Waterfront Toronto Review May 1, 2015
No. Issued For Date:

AQUAVISTA
AT BAYSIDE TORONTO

Drawing Title

Section Details

Project
Hines TRIDEL
AQUAVISTA
Block 3 - R3 & R4
263 Queens Quay East
Toronto, ON

1:5 Drawn by
S.D. Checked by
C.A. Project No.
13148 Date
January 11, 2016
Drawing No.

A7-11