


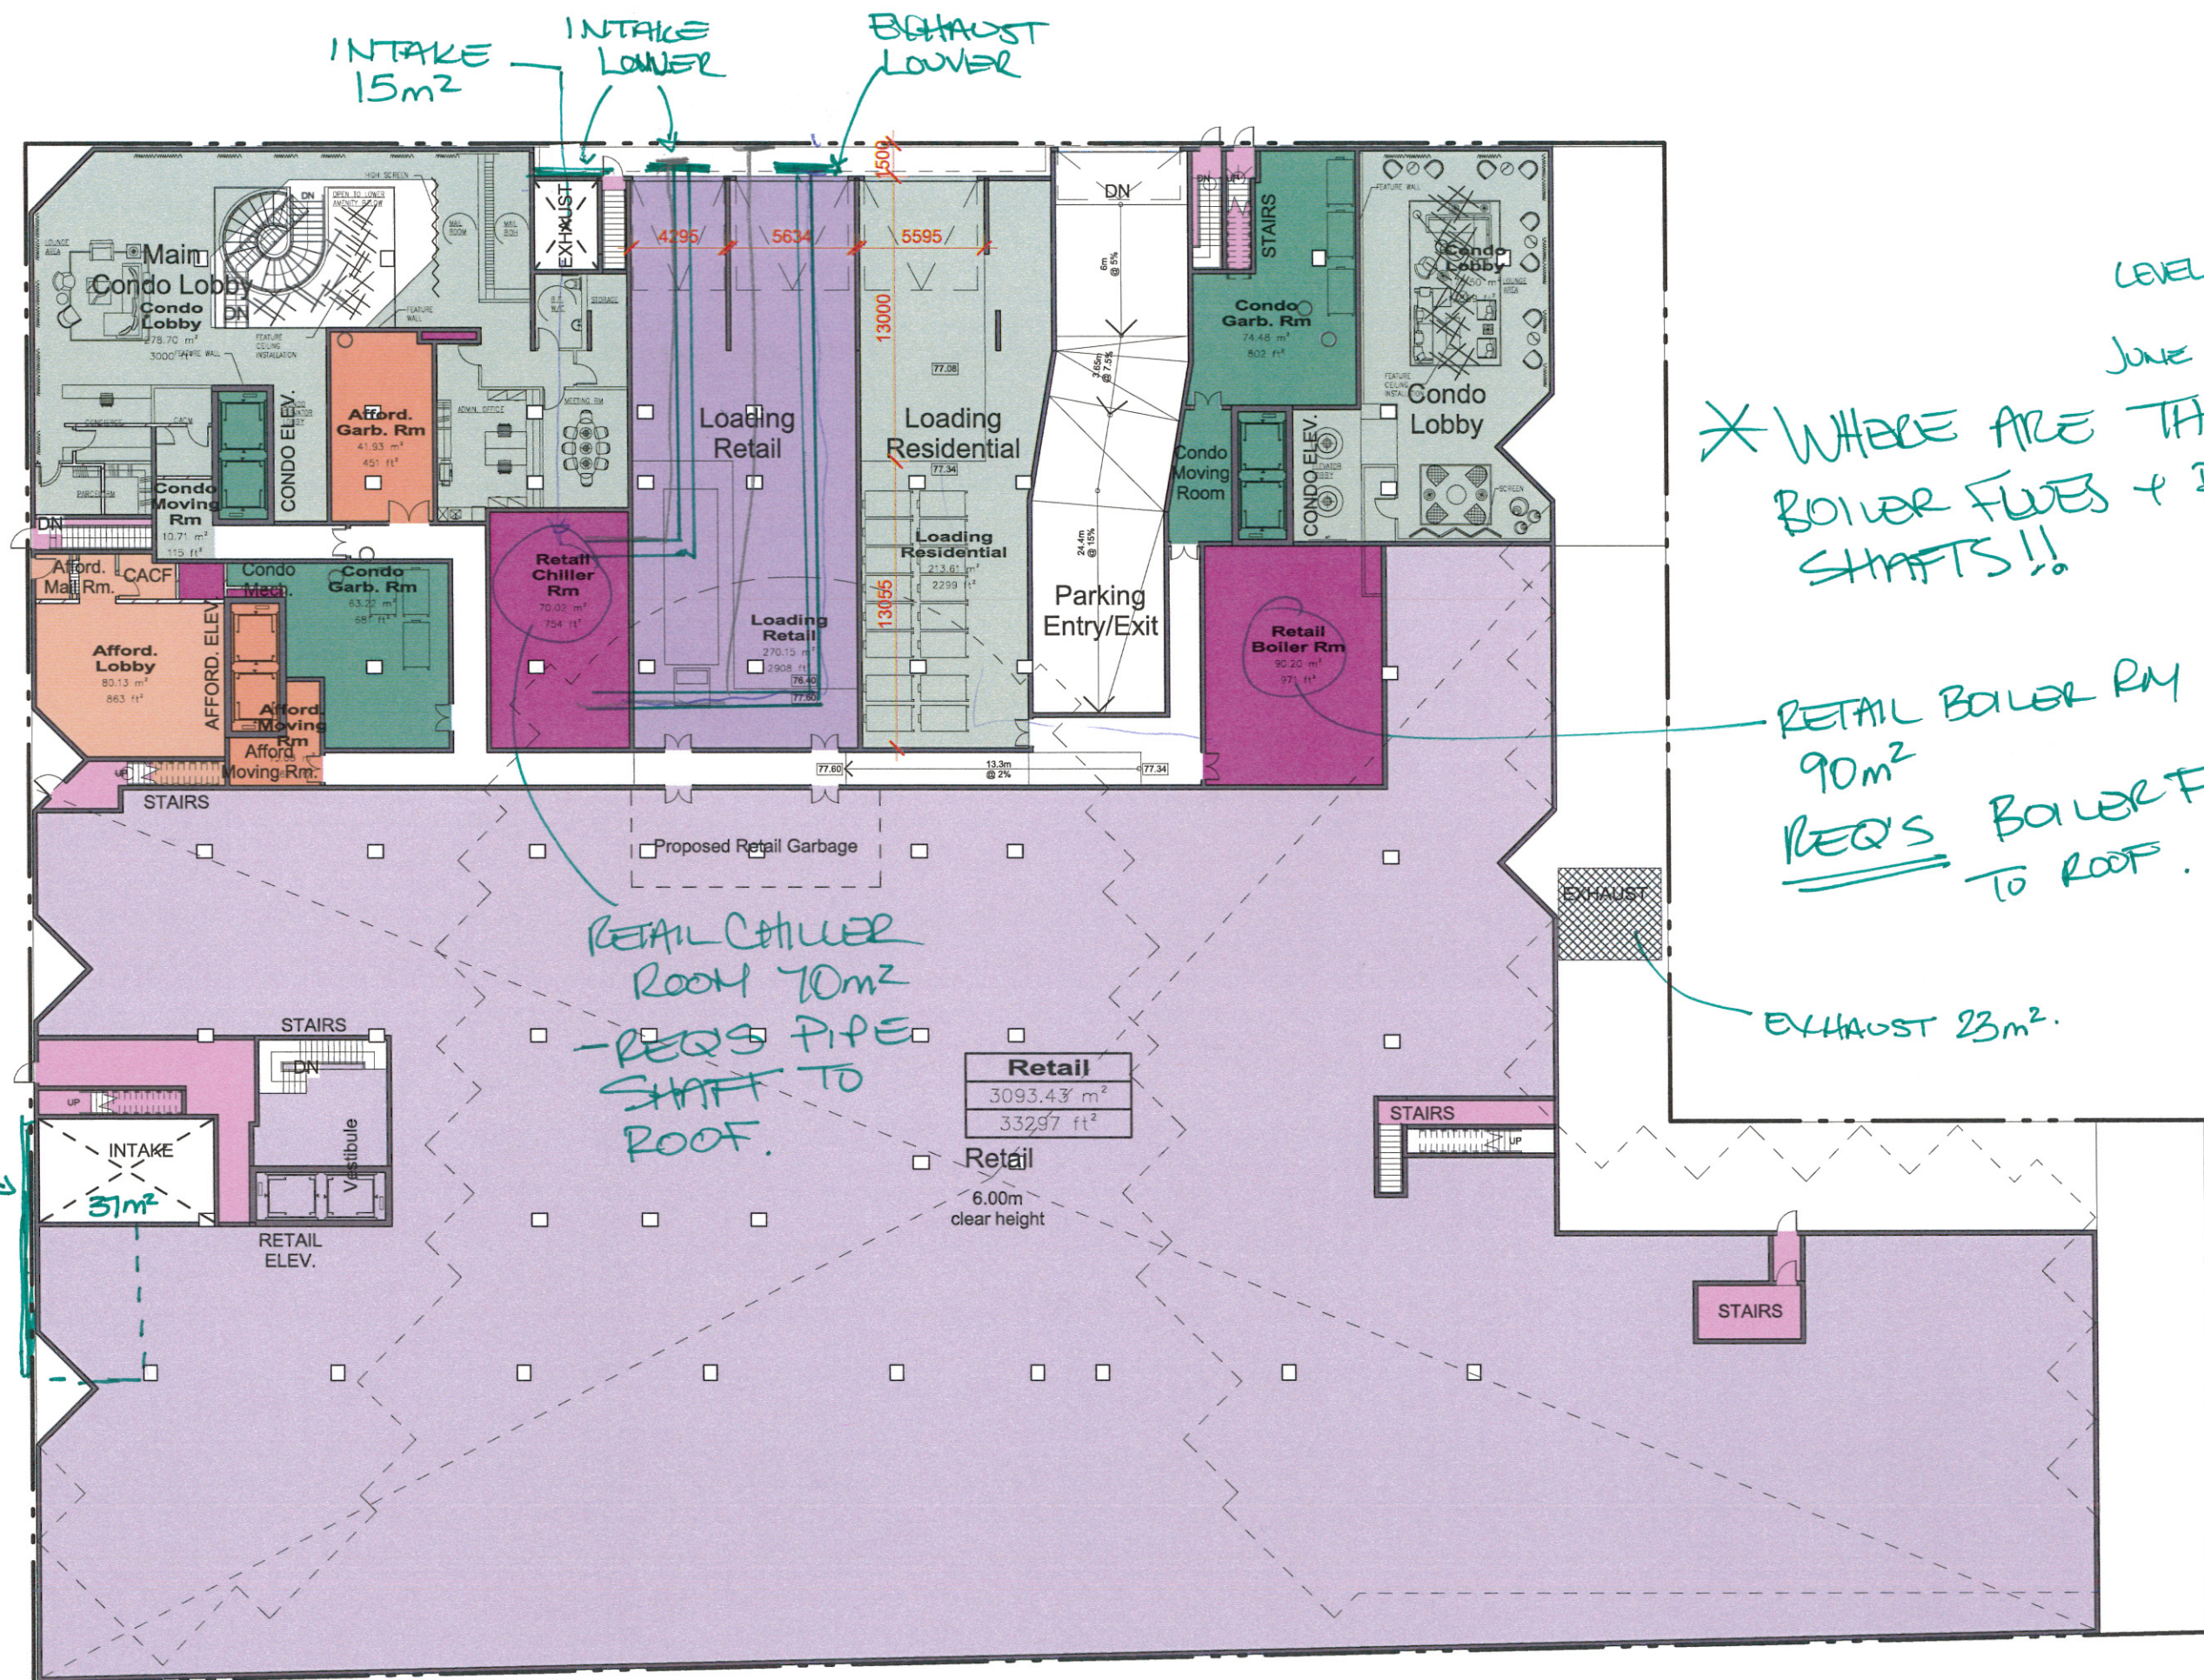

LEVEL 1

JUNE 3 2014

* WHERE ARE THE P4/P3
BOILER FLUES + PIPING
SHAFTS!!

RETAIL BOILER RM
90m²
REQ'S BOILER FLUES
TO ROOF.

EXHAUST 23m².

RETAIL CHILLER
ROOM 70m²
-REQ'S PIPE
SHAFT TO
ROOF.

Retail
3093.43 m²
33297 ft²

Retail
6.00m
clear height

