


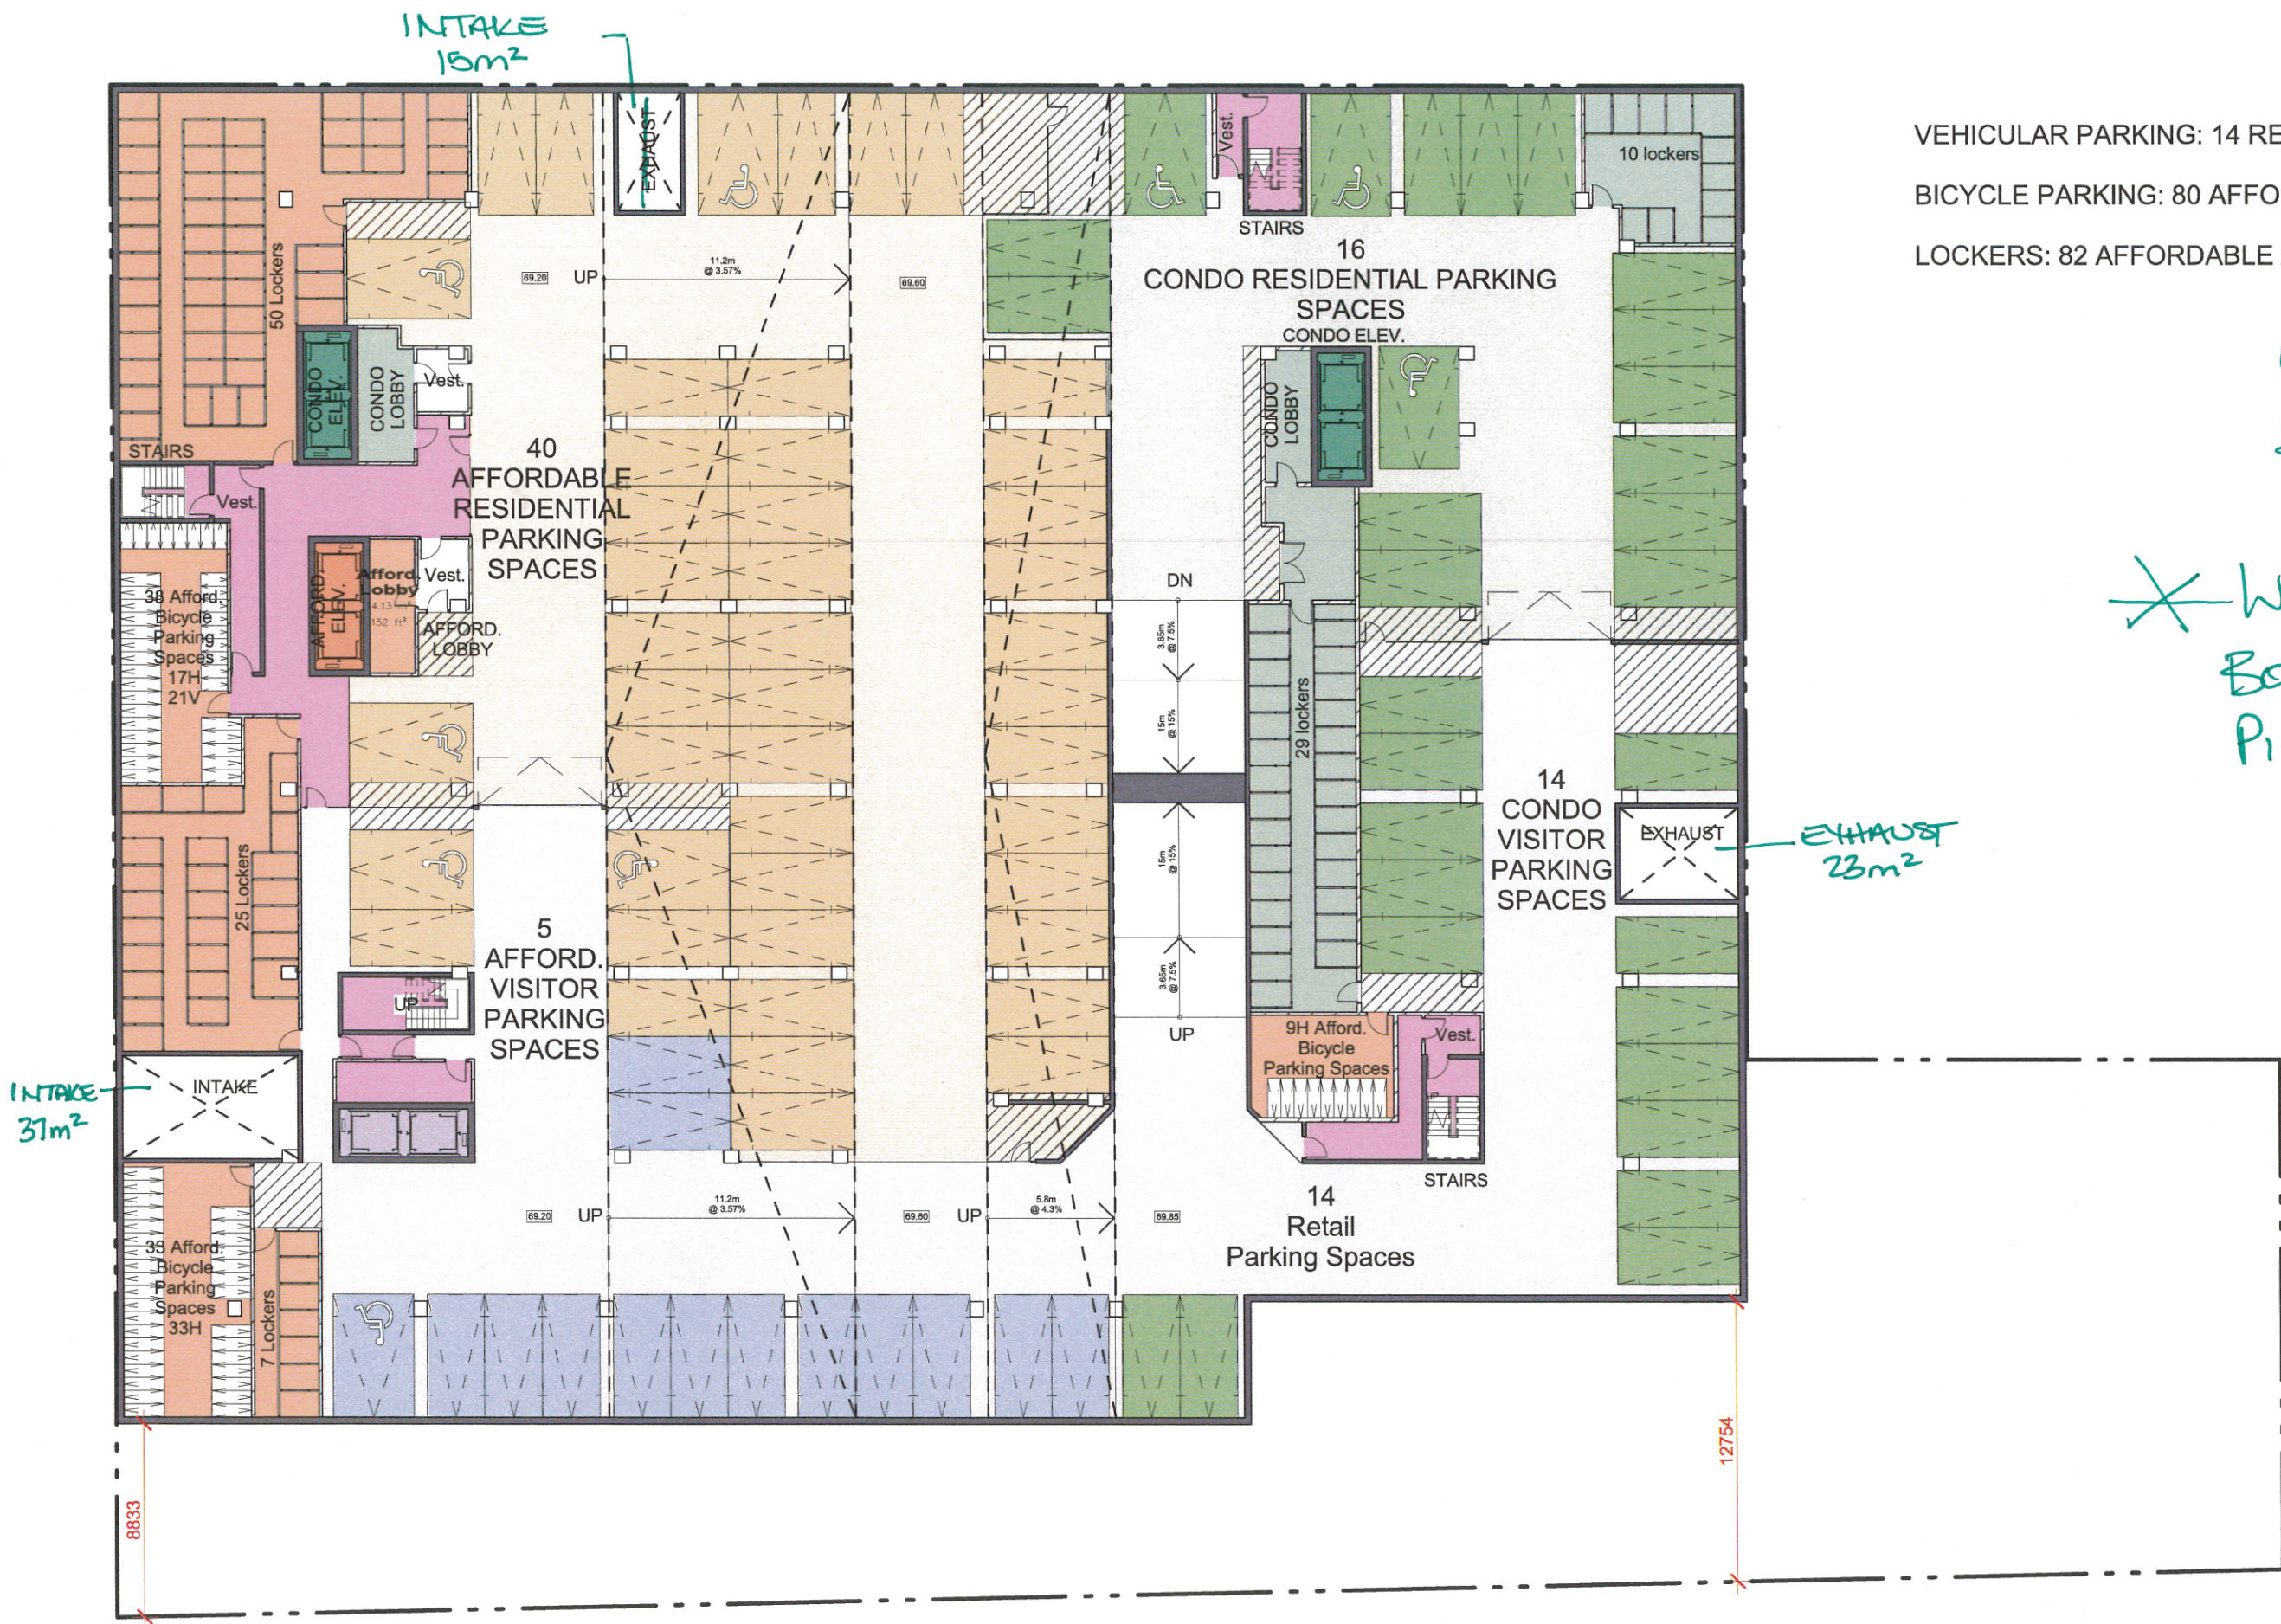

VEHICULAR PARKING: 14 RETAIL / 30 CONDO / 45 AFFORDABLE

BICYCLE PARKING: 80 AFFORDABLE

LOCKERS: 82 AFFORDABLE / 39 CONDO

Level P2

JUNE 3 2014

* WHERE ARE THE
BOILER FLUES +
PIPE SHAFTS!!