




W5 WALL ELEVATION
S3-02 1:100

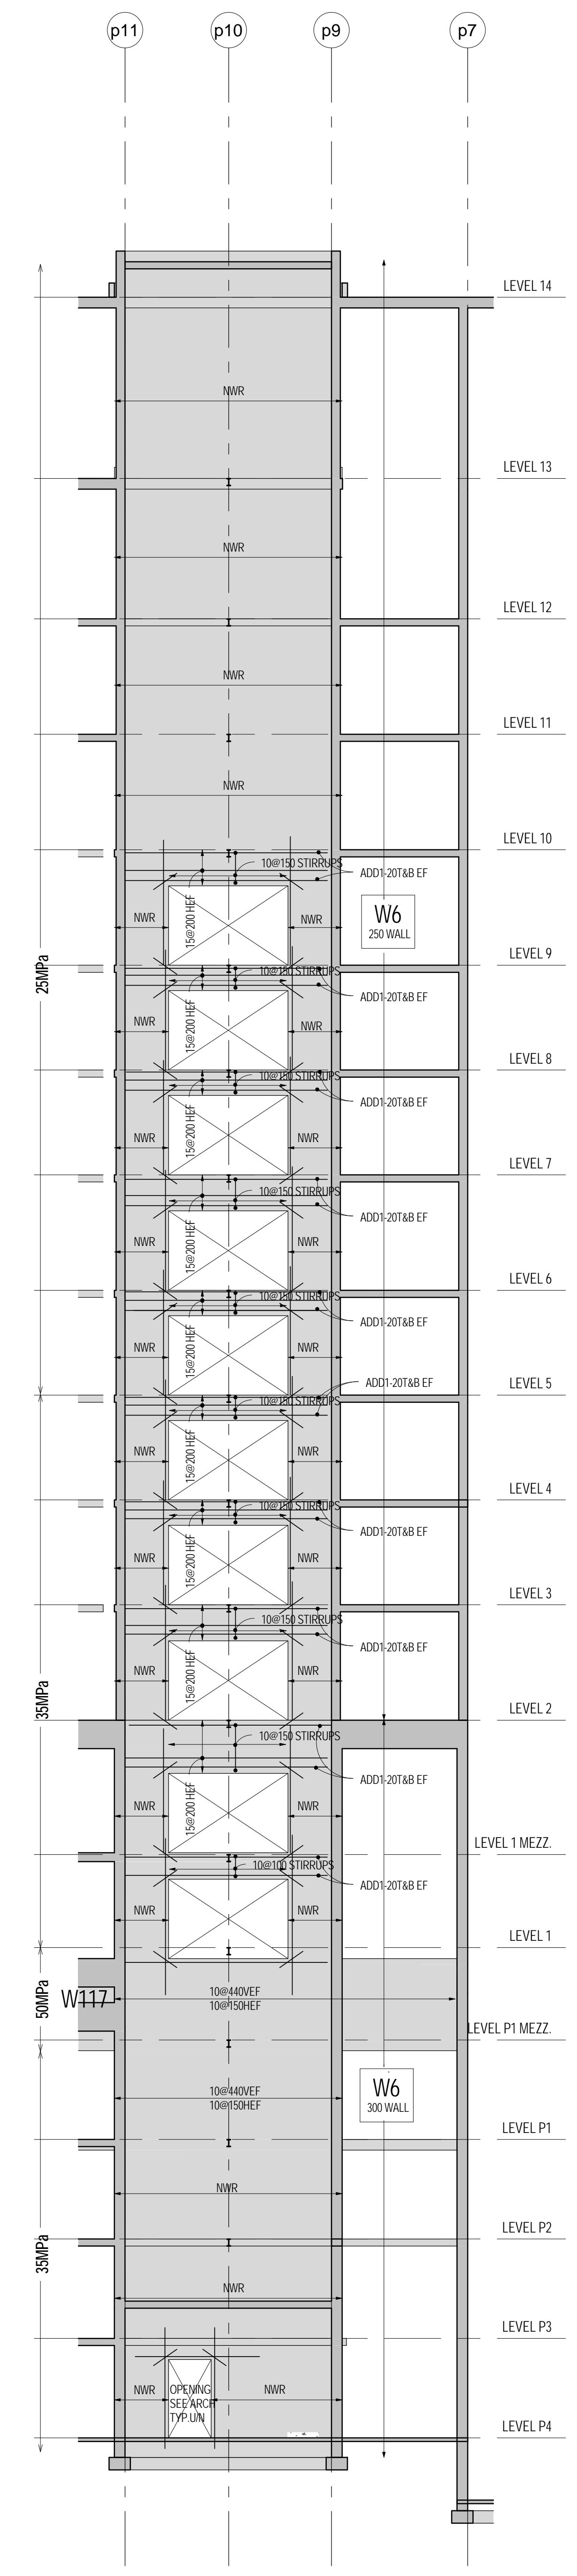


W6 WALL ELEVATION
S3-02 1:100

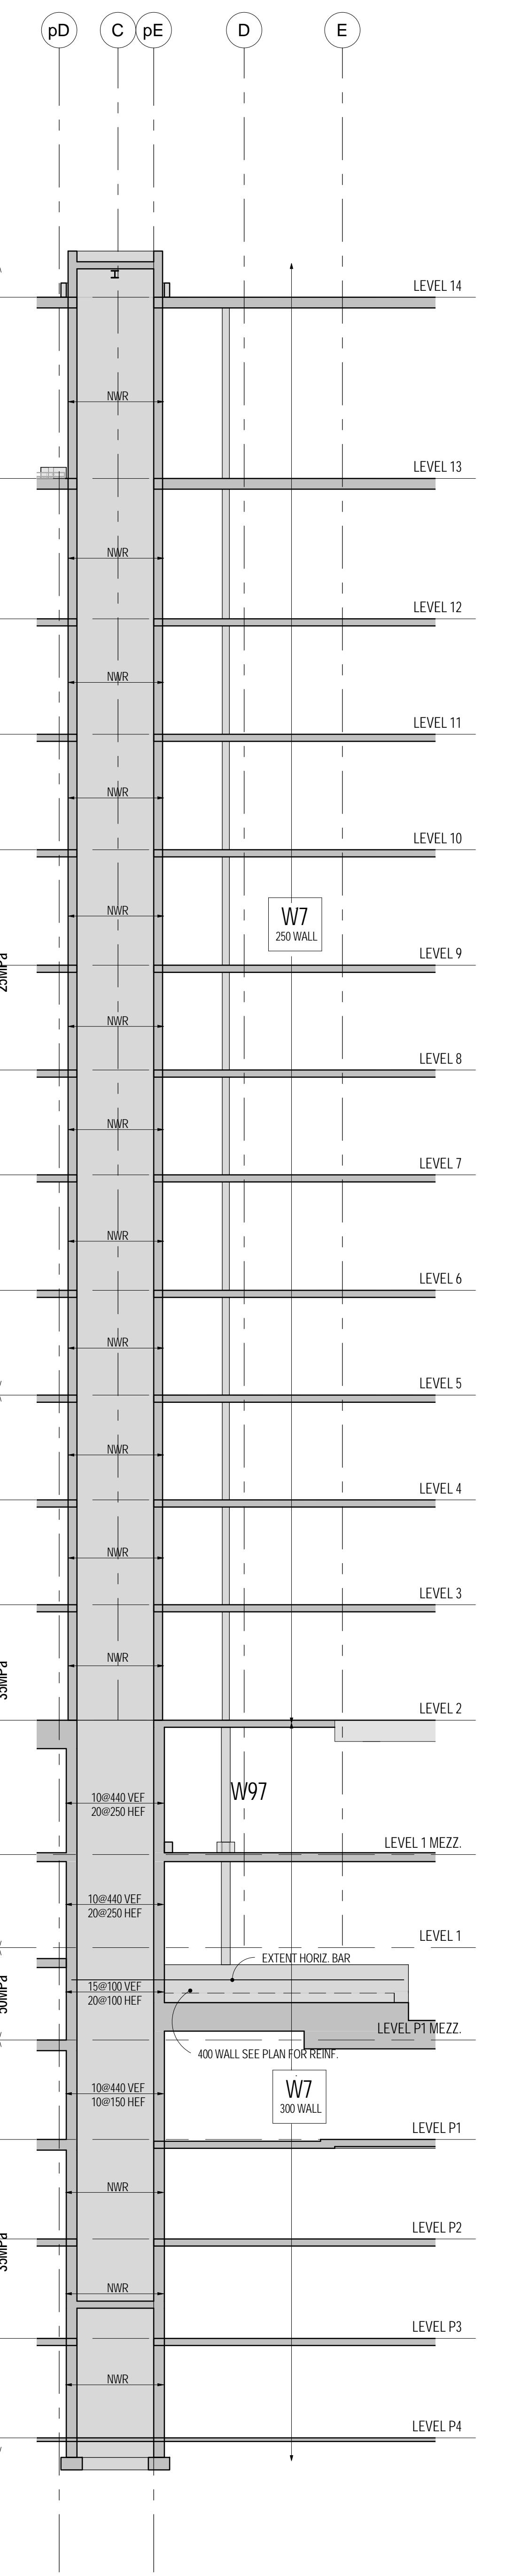


W7 WALL ELEVATION
S3-02 1:100

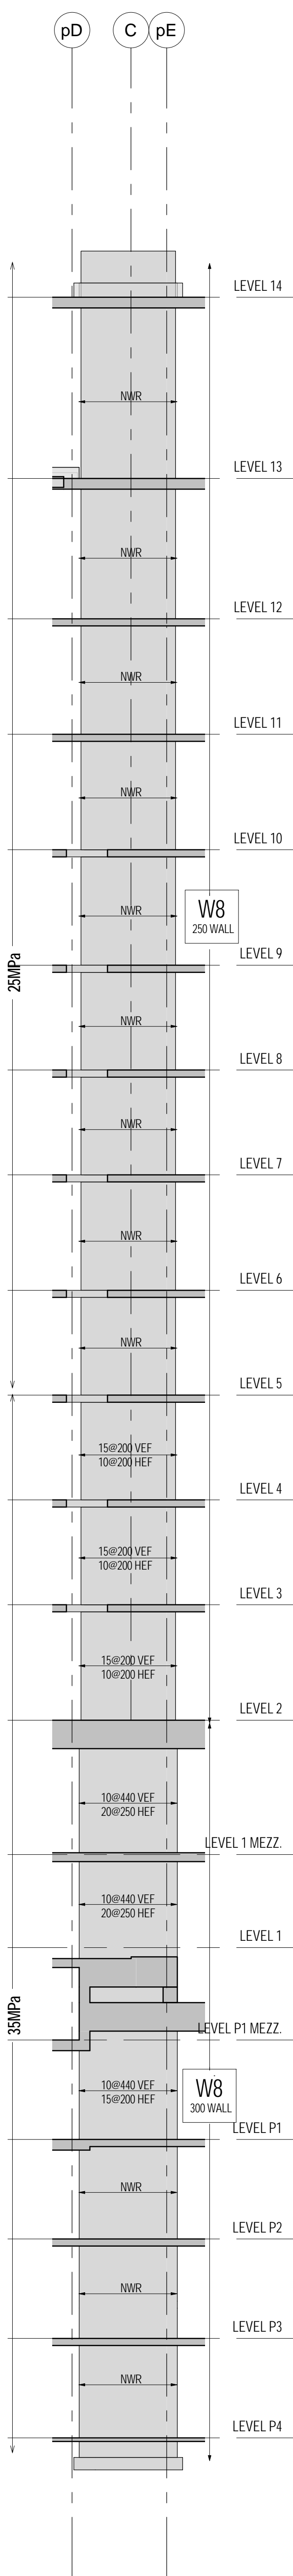


W8 WALL ELEVATION
S3-02 1:100

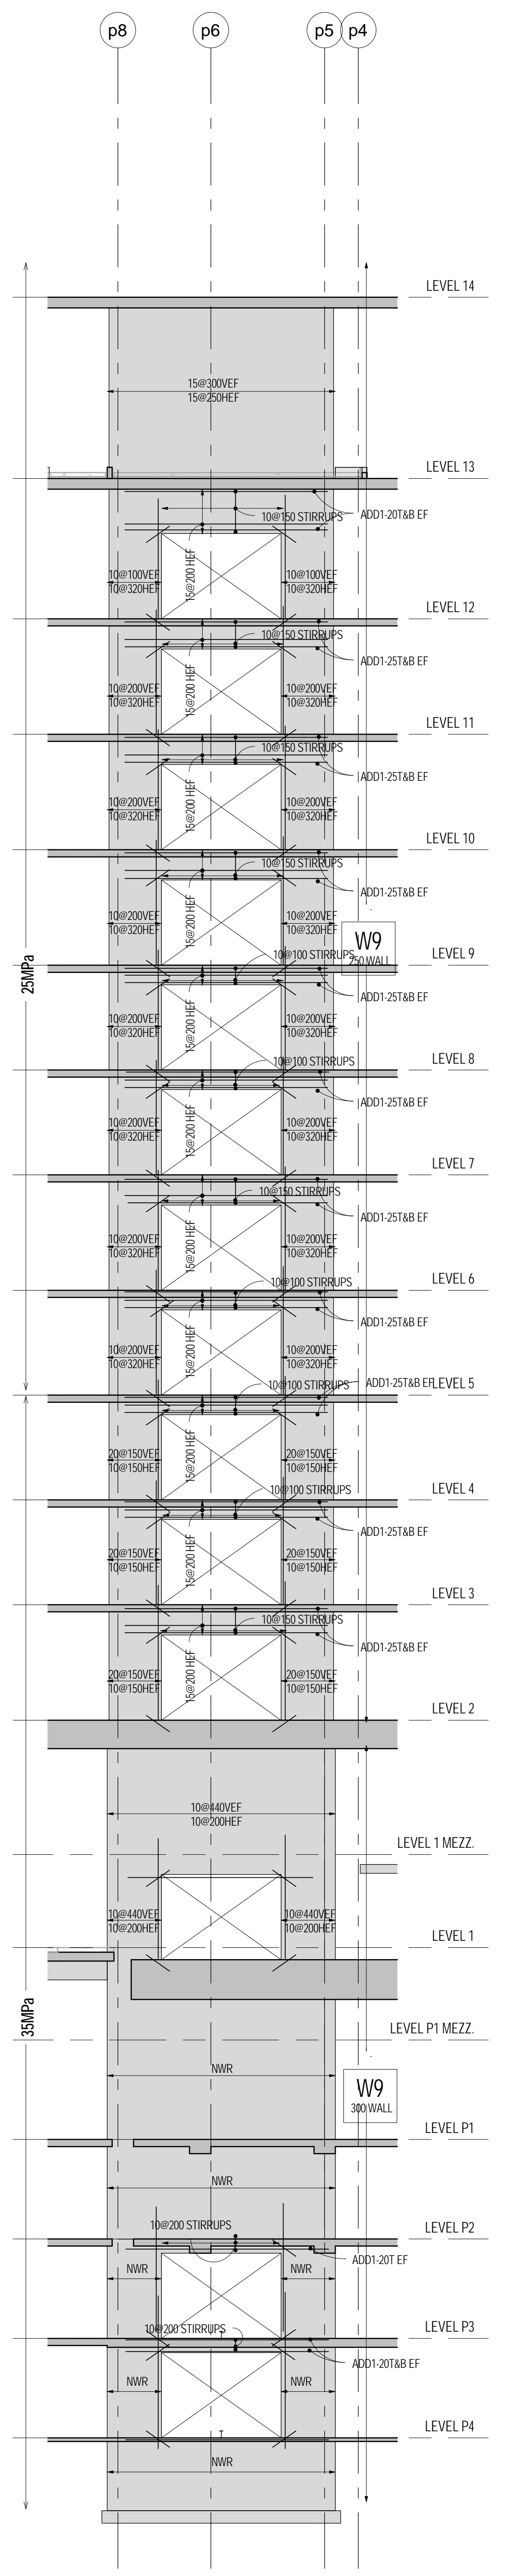


W9 WALL ELEVATION
S3-02 1:100

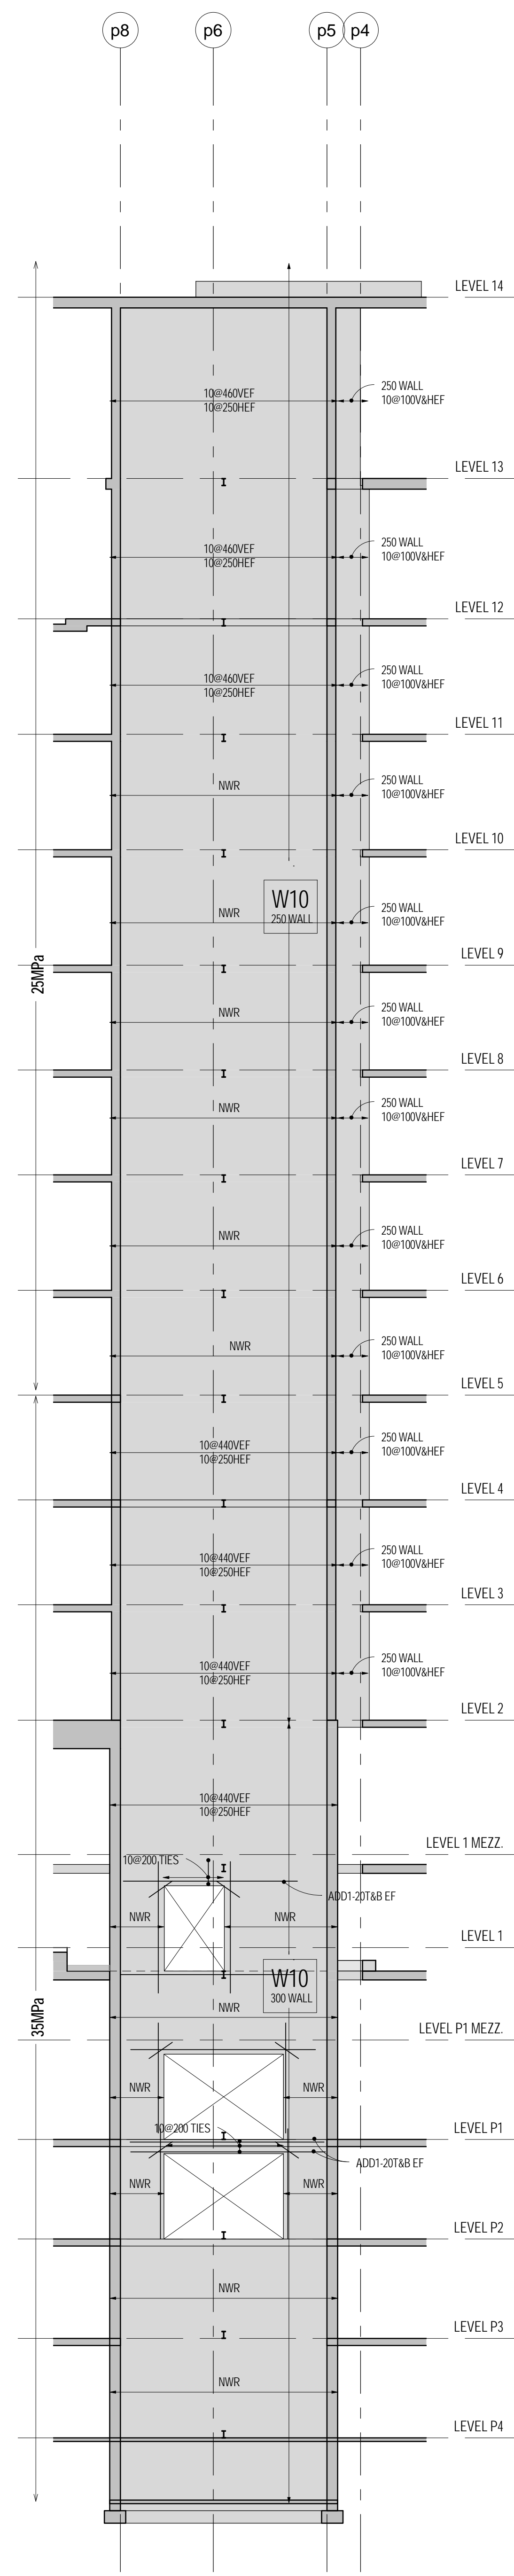


W10 WALL ELEVATION
S3-02 1:100

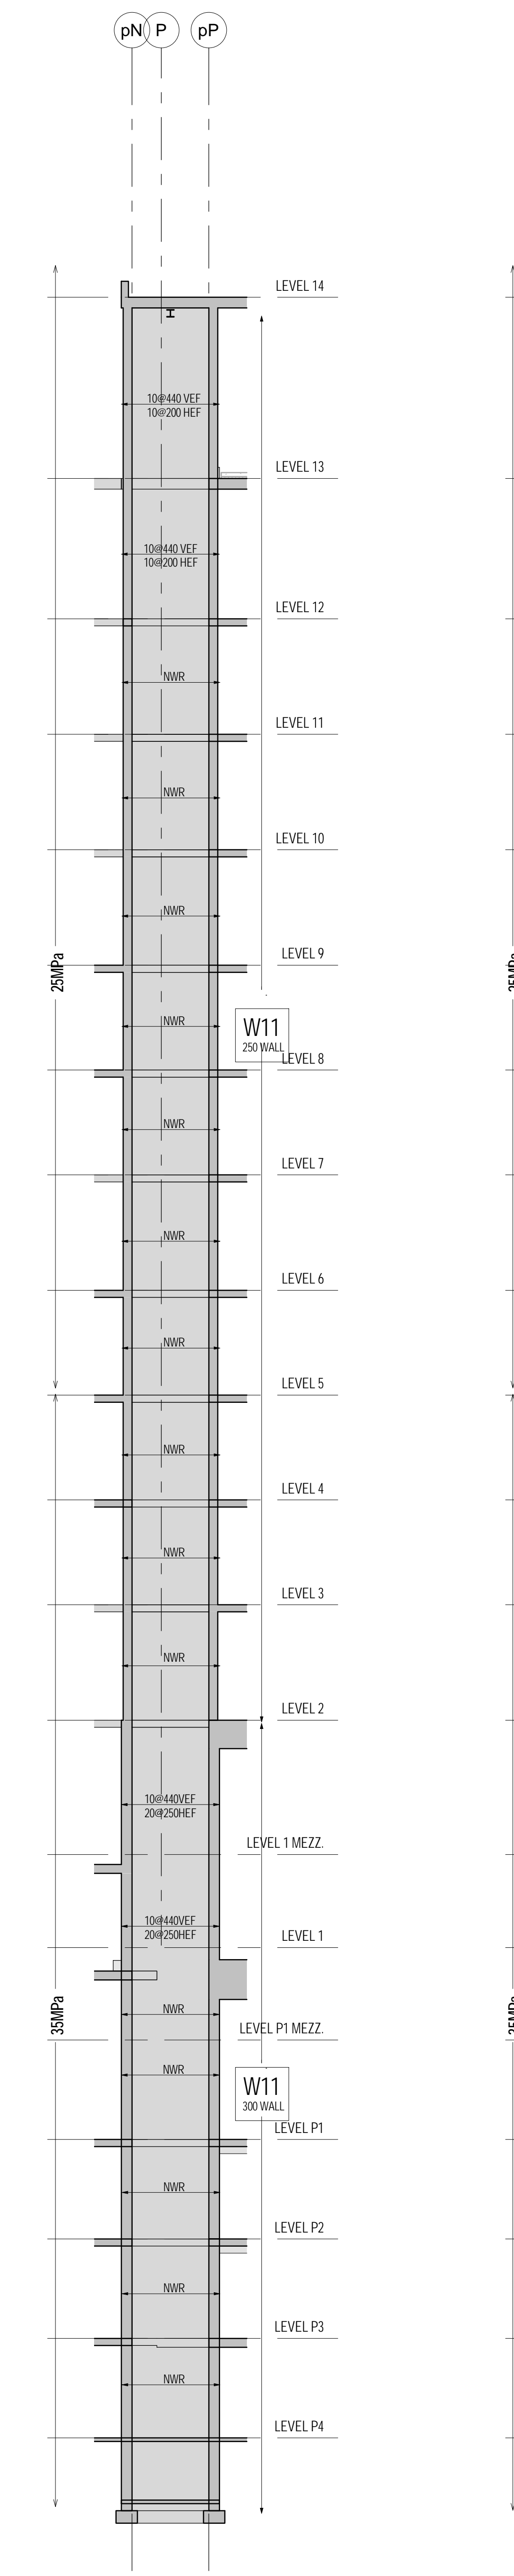


W11 WALL ELEVATION
S3-02 1:100

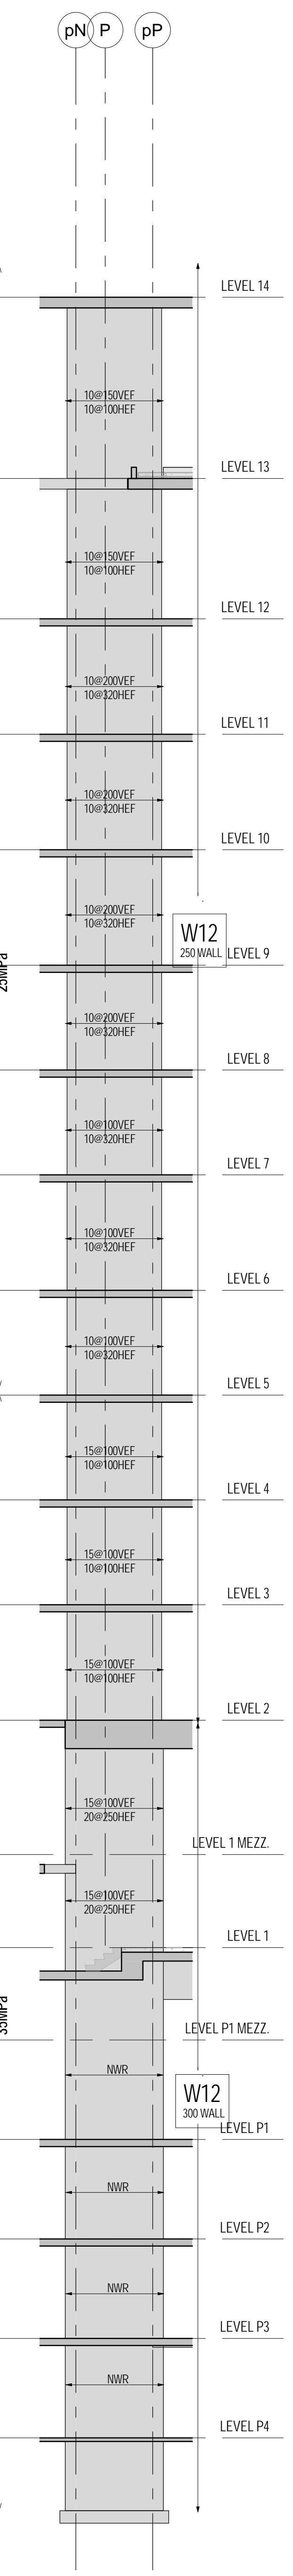

W12 WALL ELEVATION
S3-02 1:100

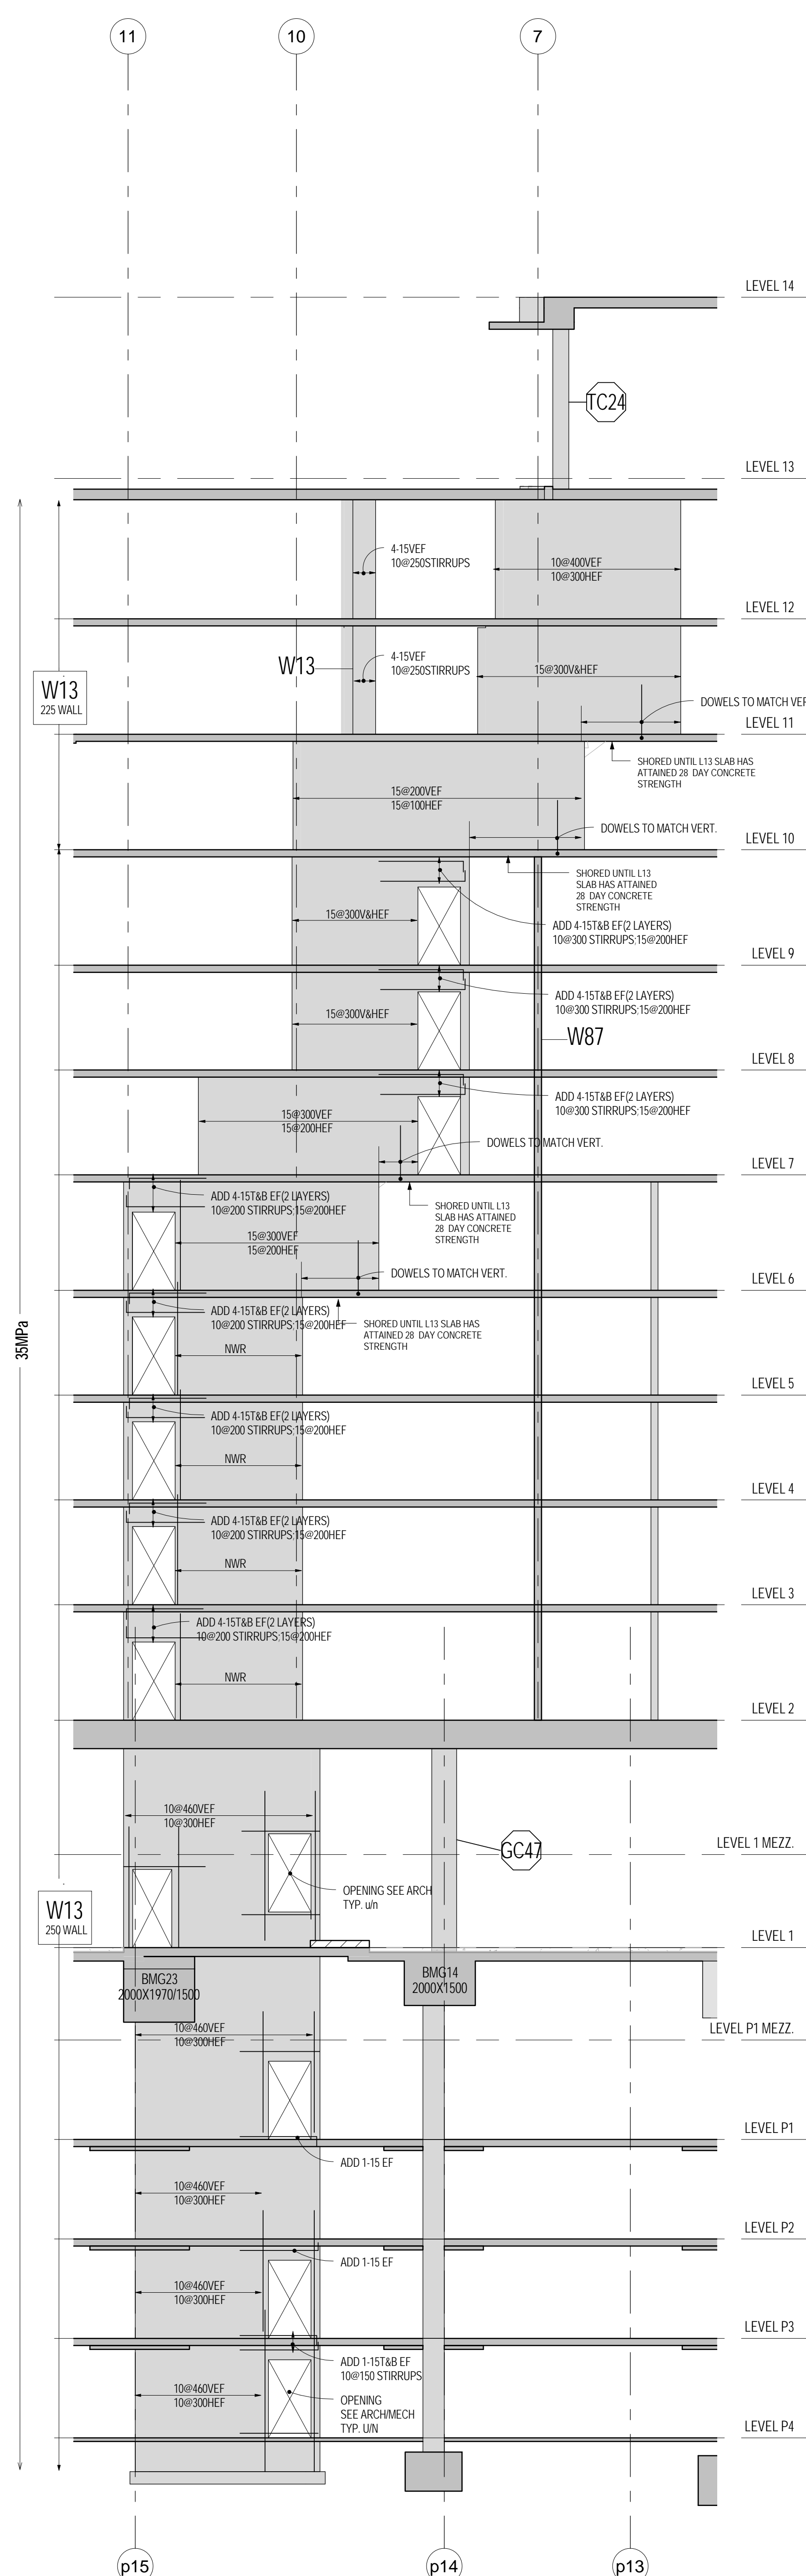

W13 WALL ELEVATION
S3-02 1:100

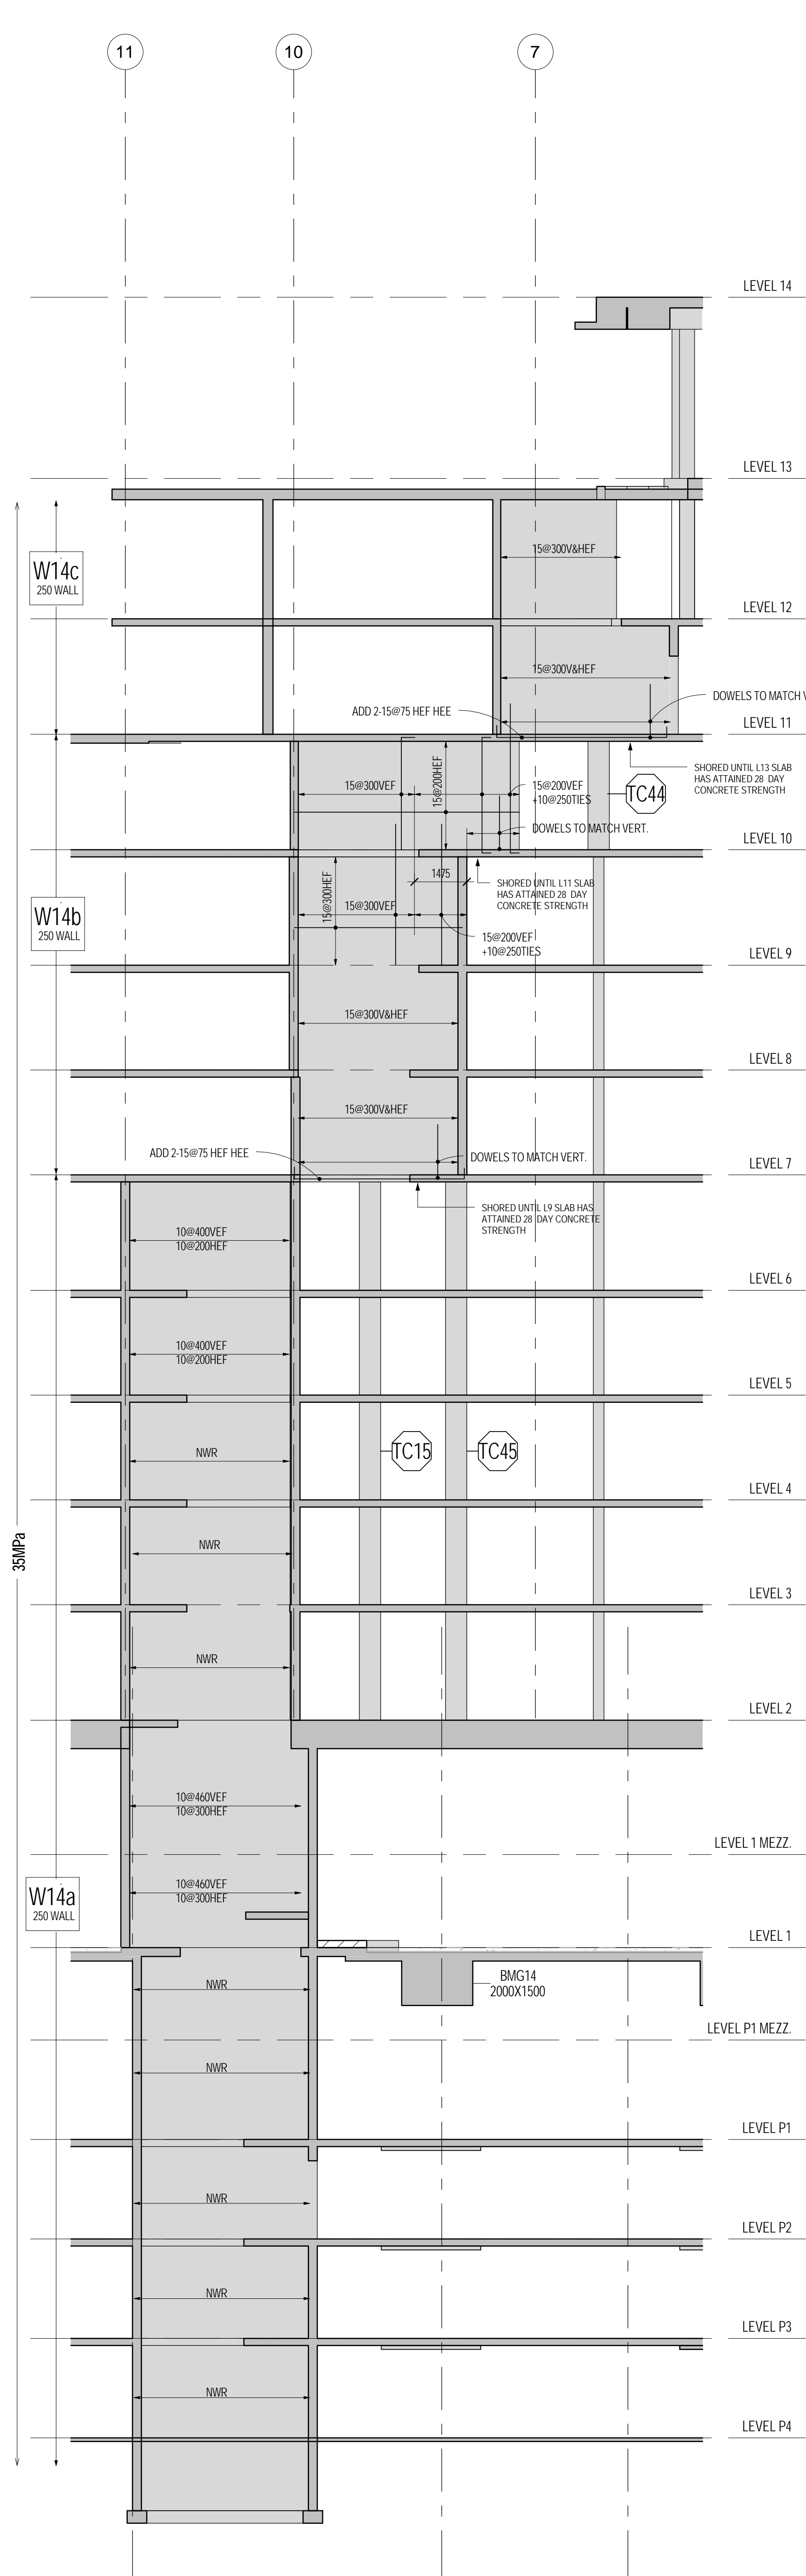

W14 WALL ELEVATION
S3-02 1:100

REFER TO NOTES ON SHEET S3-01