
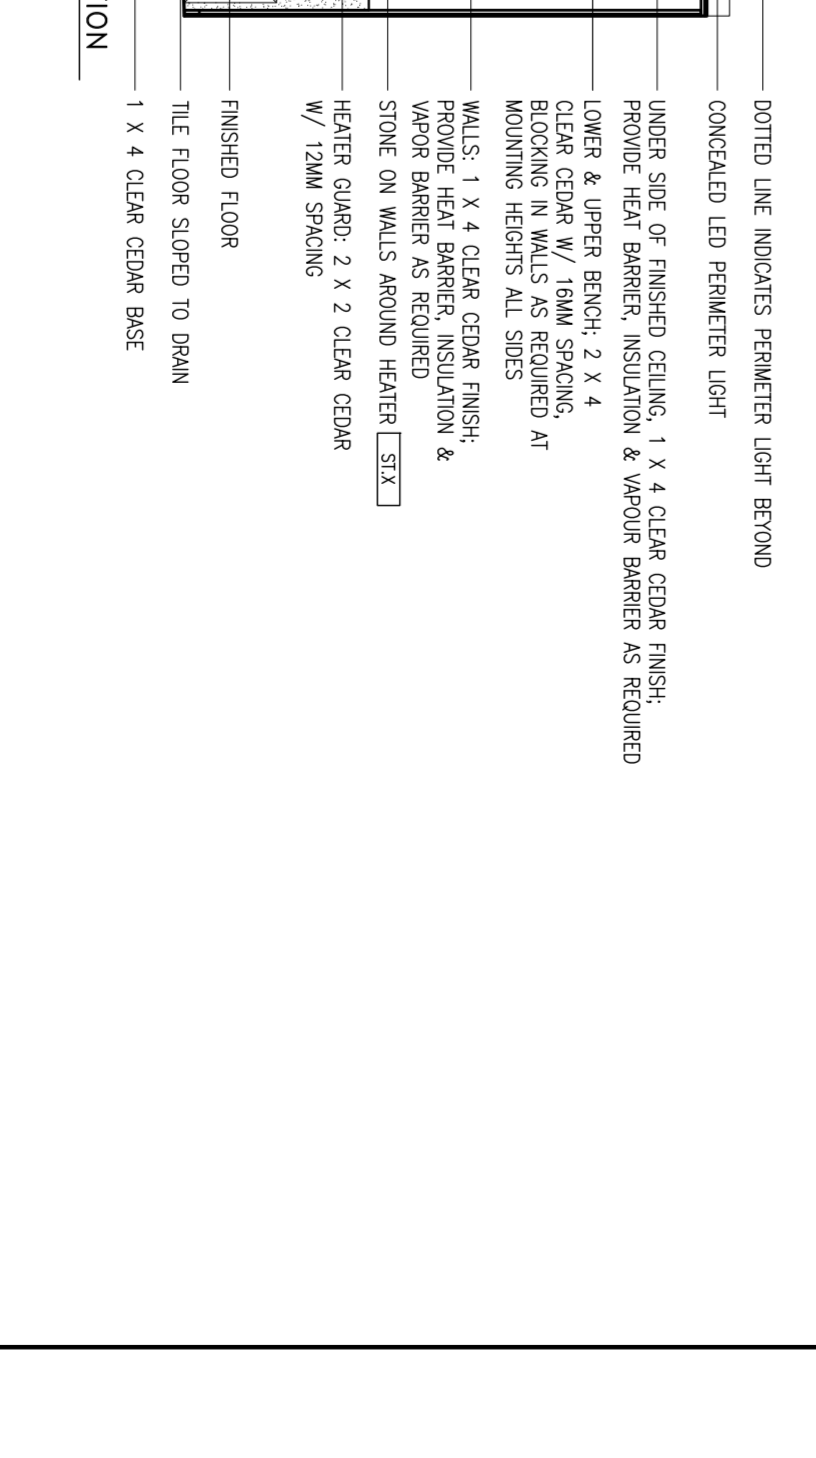
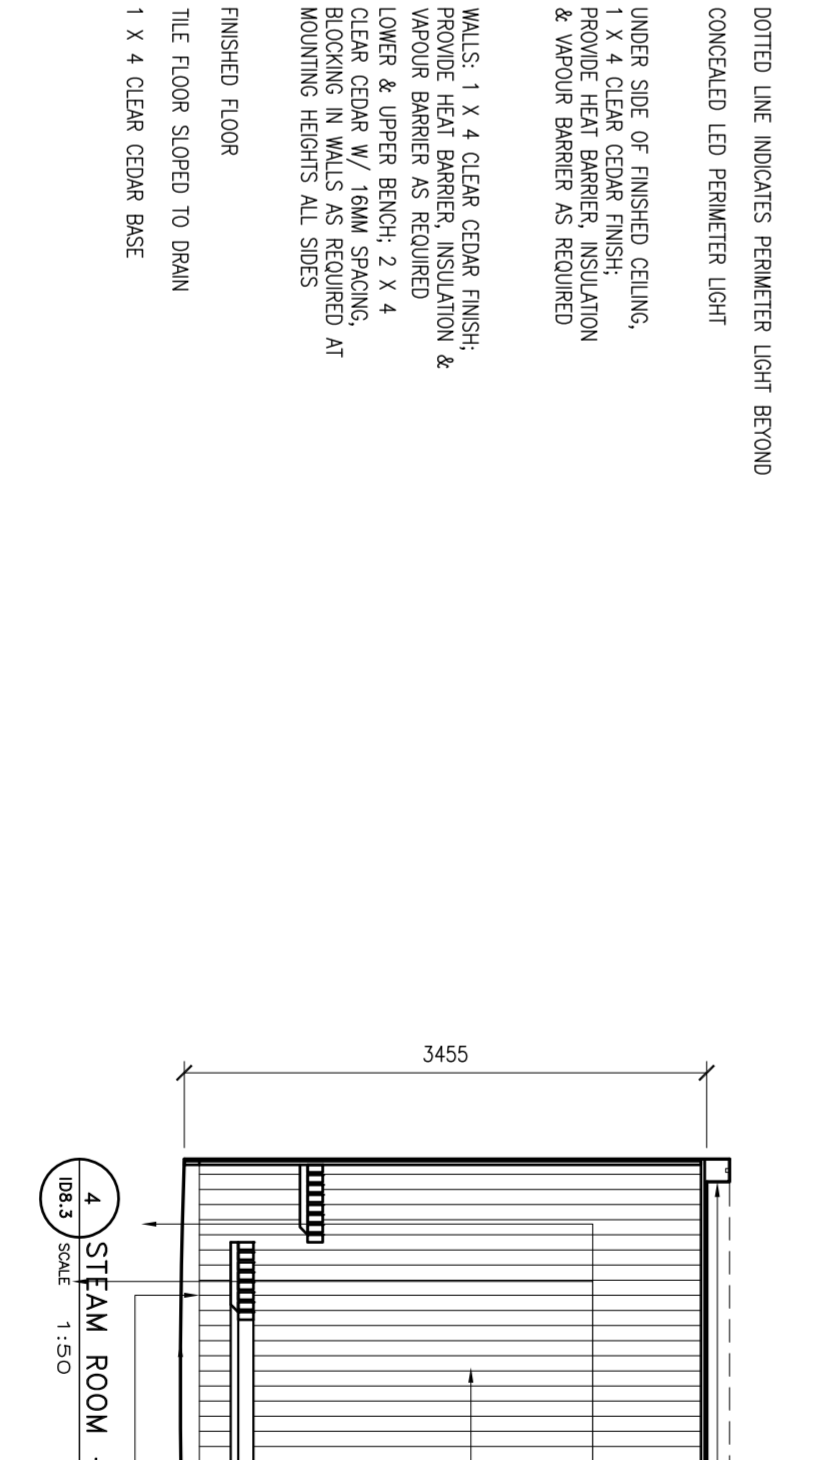
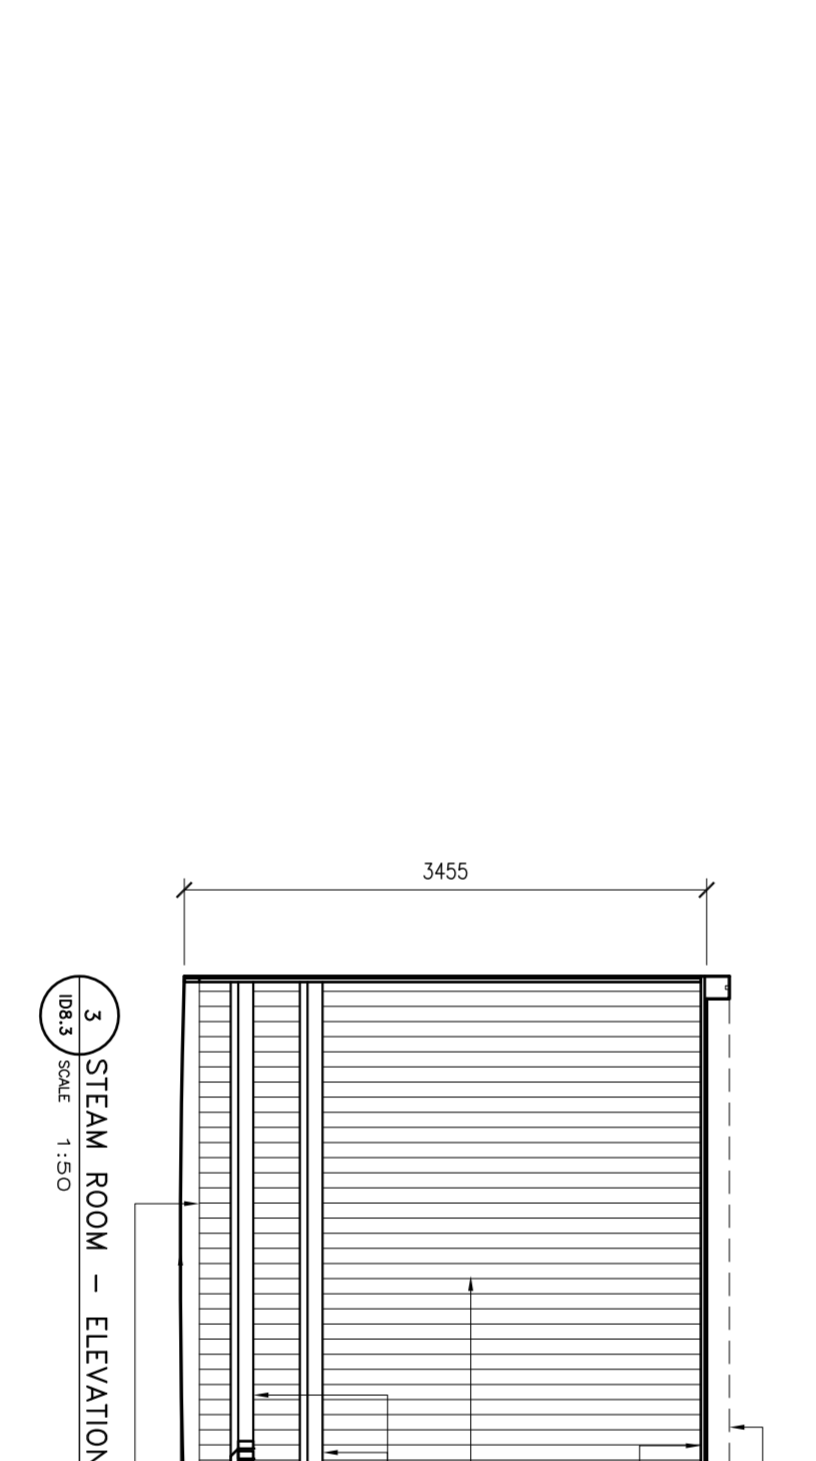
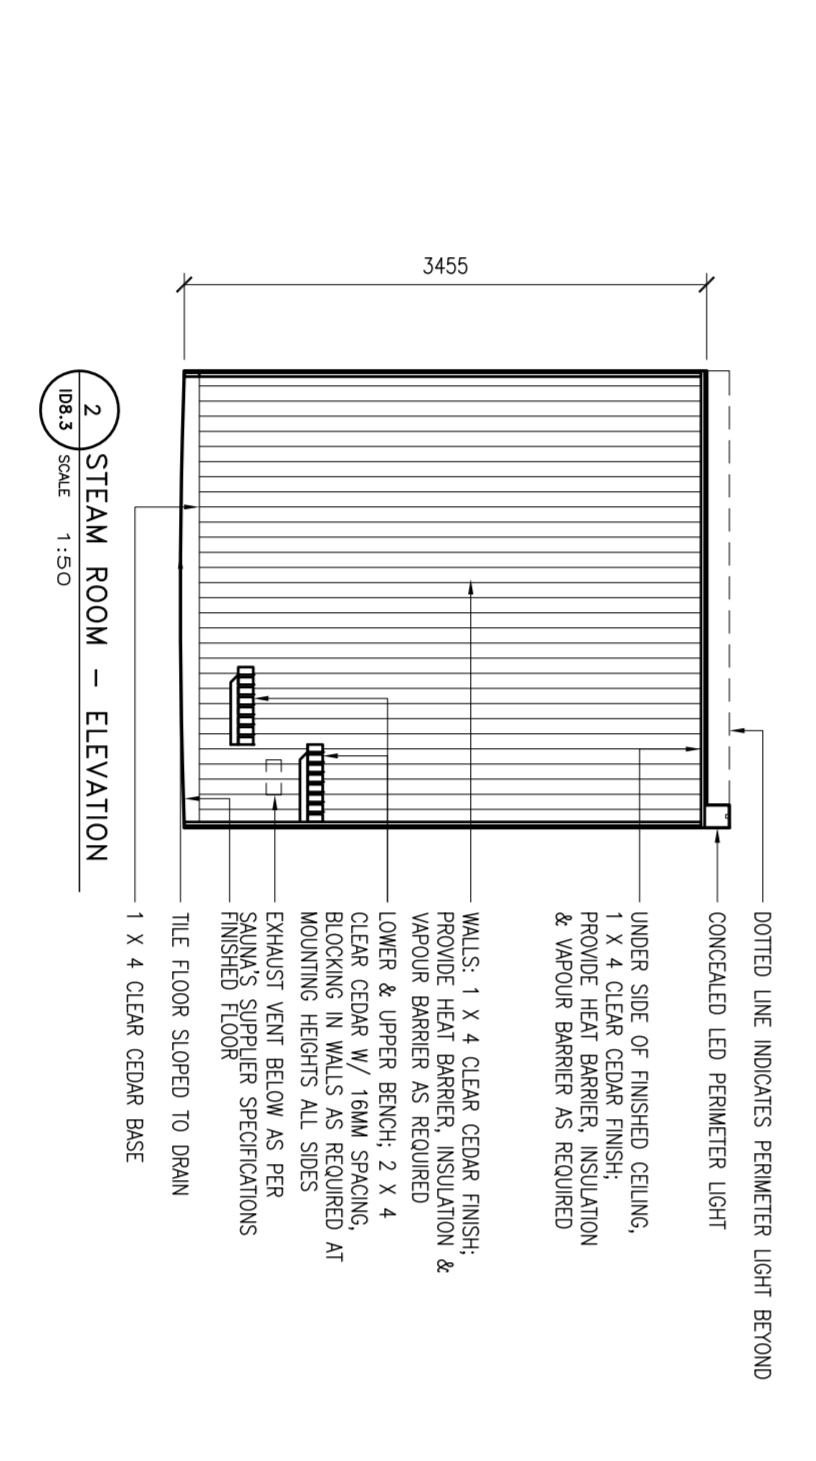
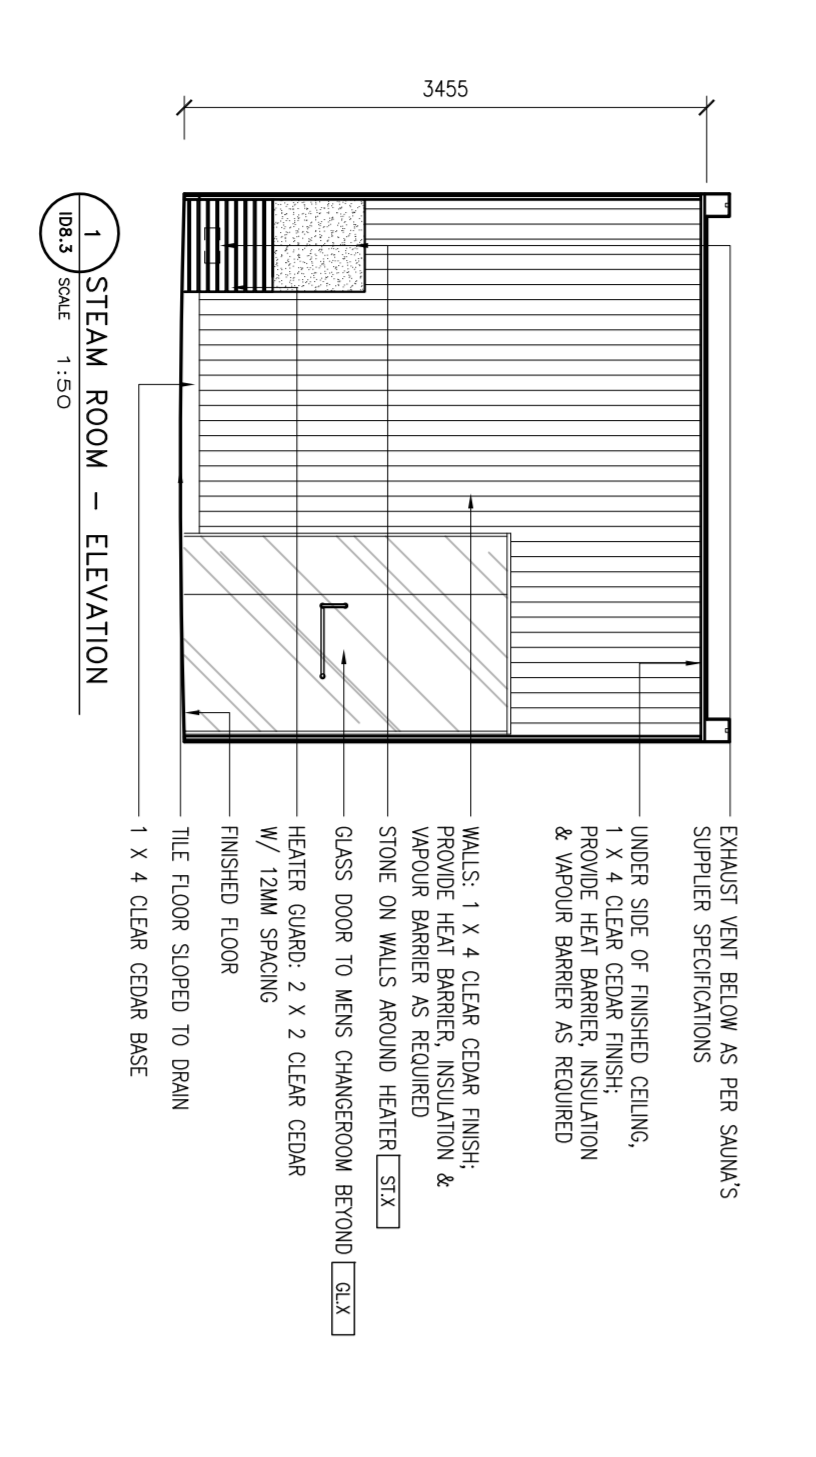
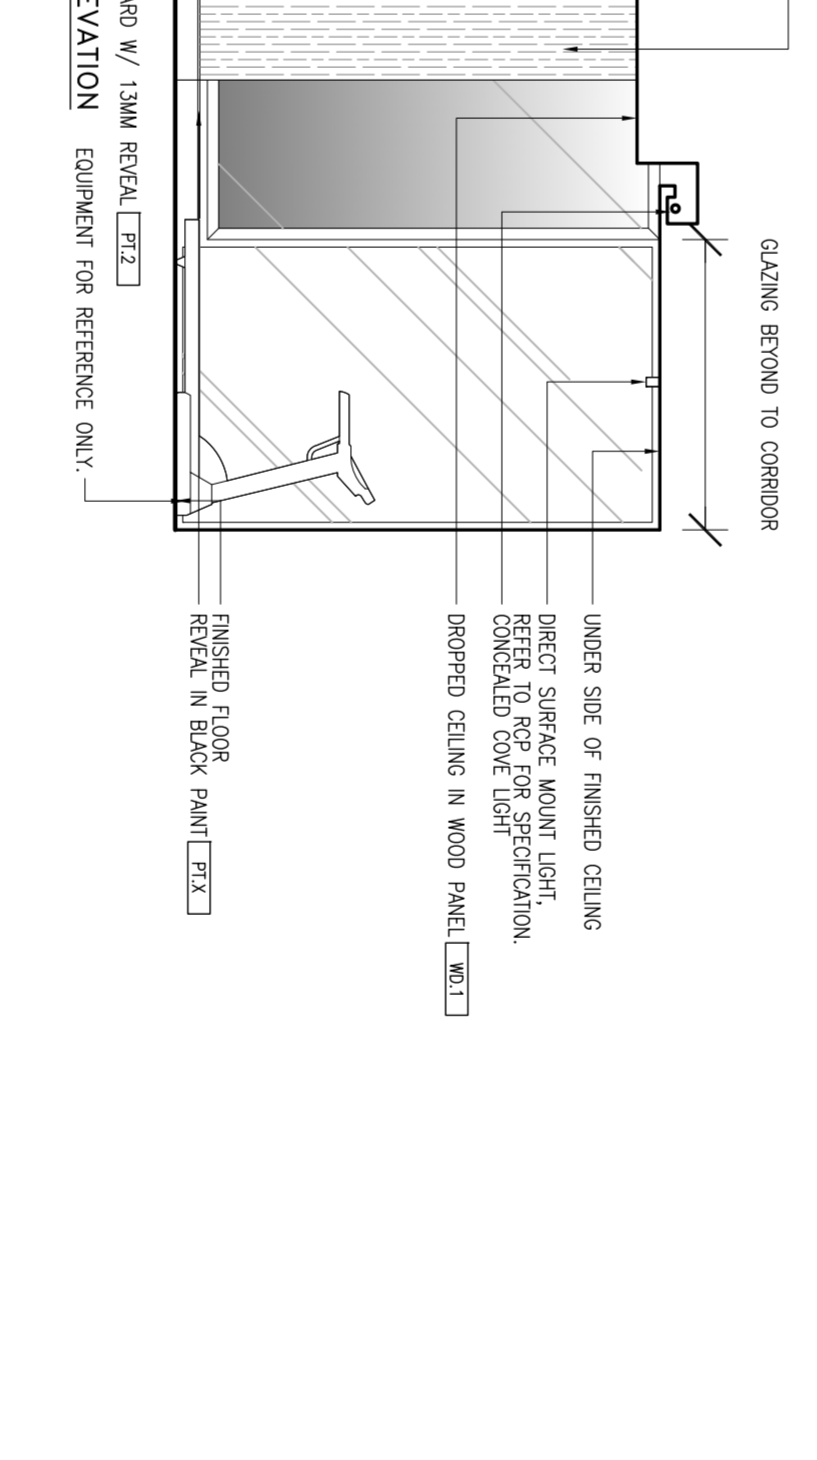
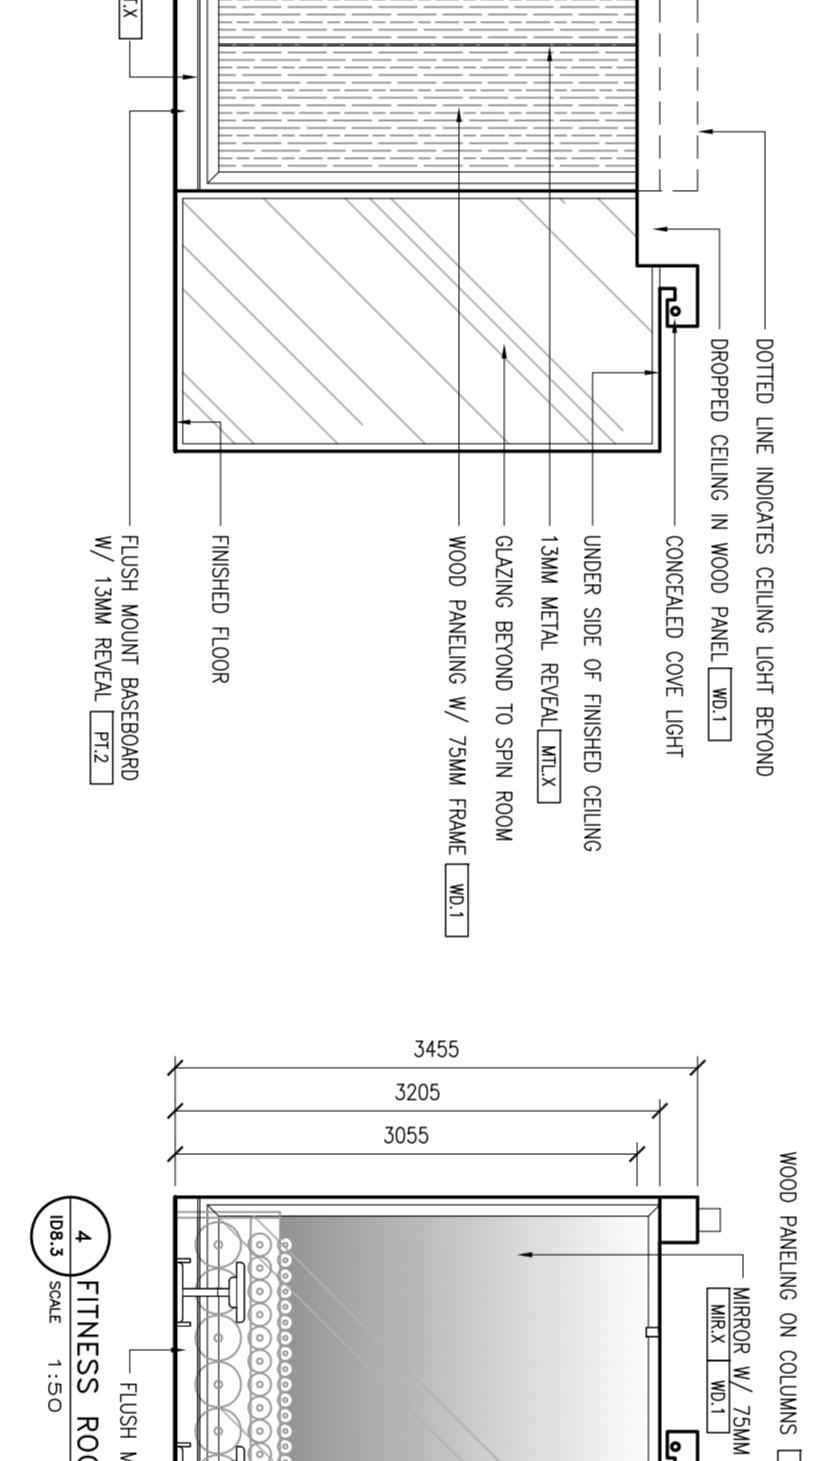
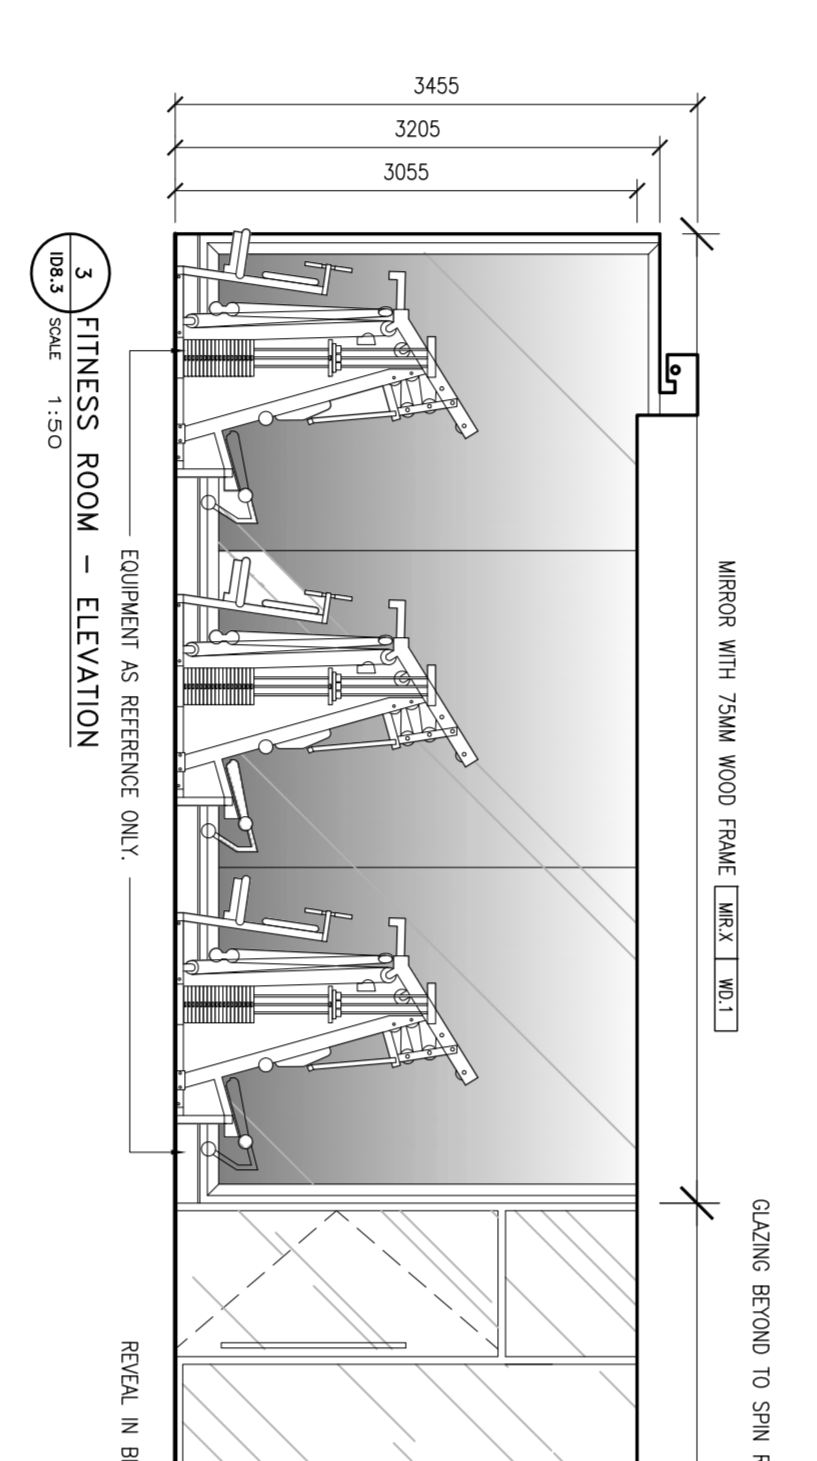
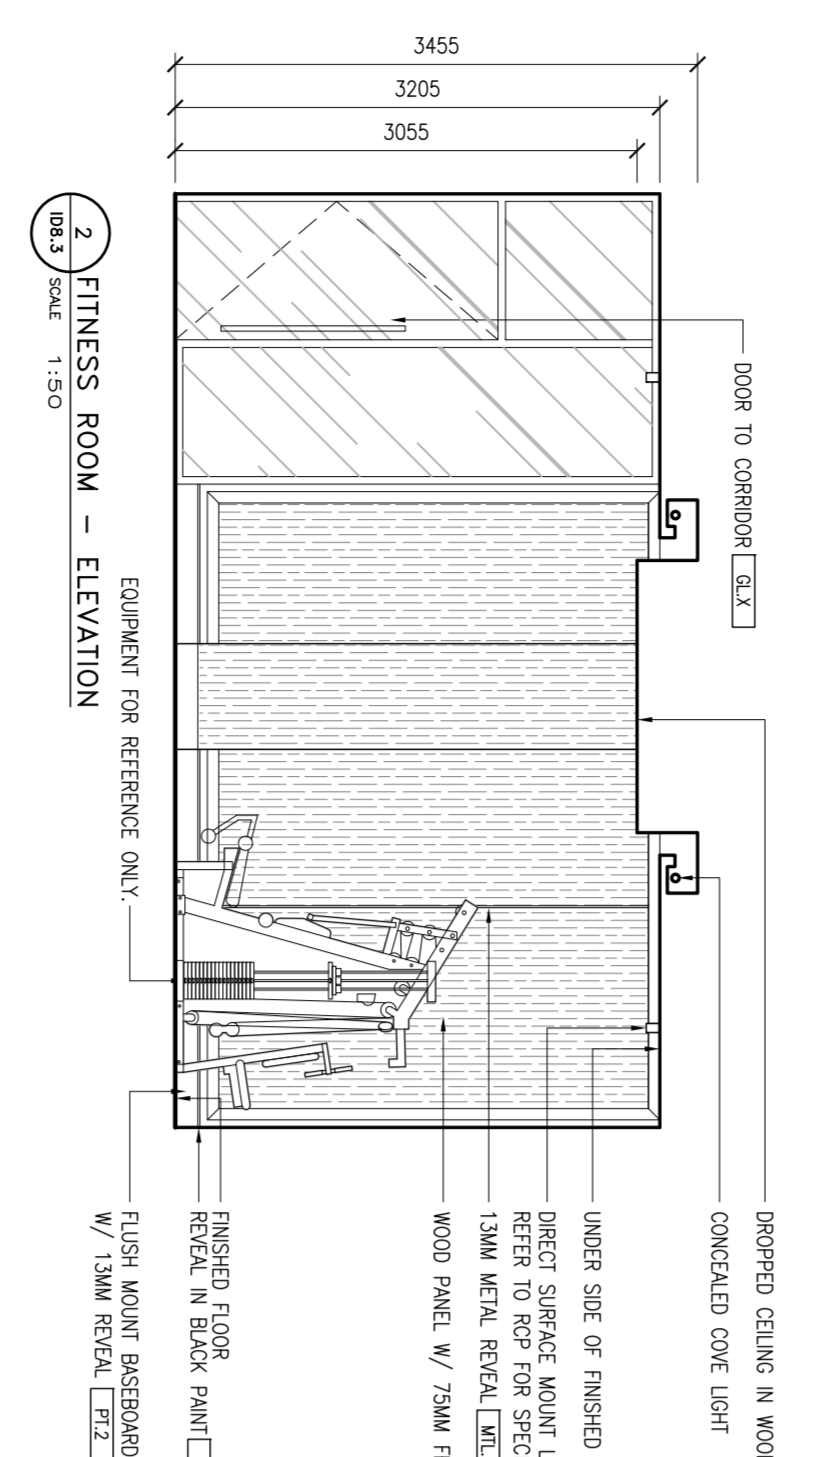
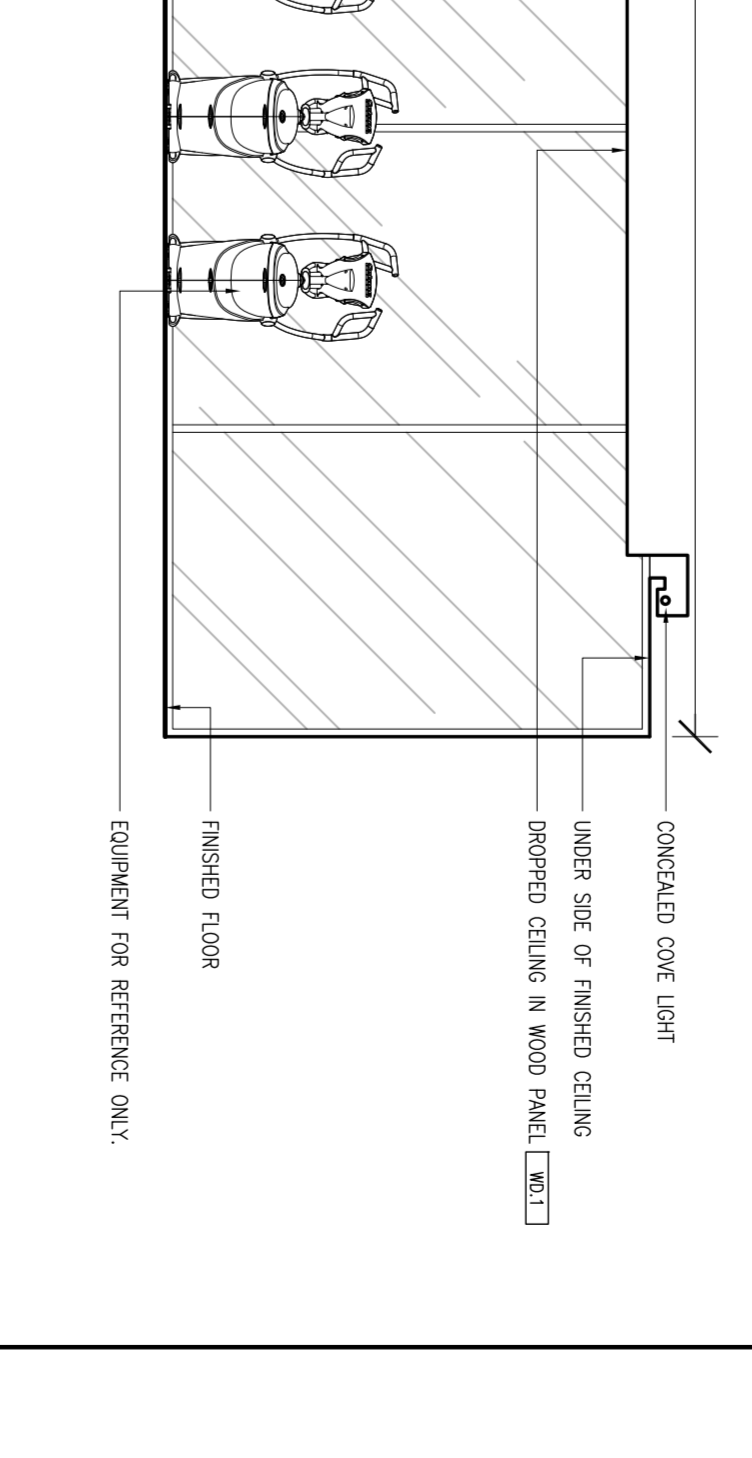
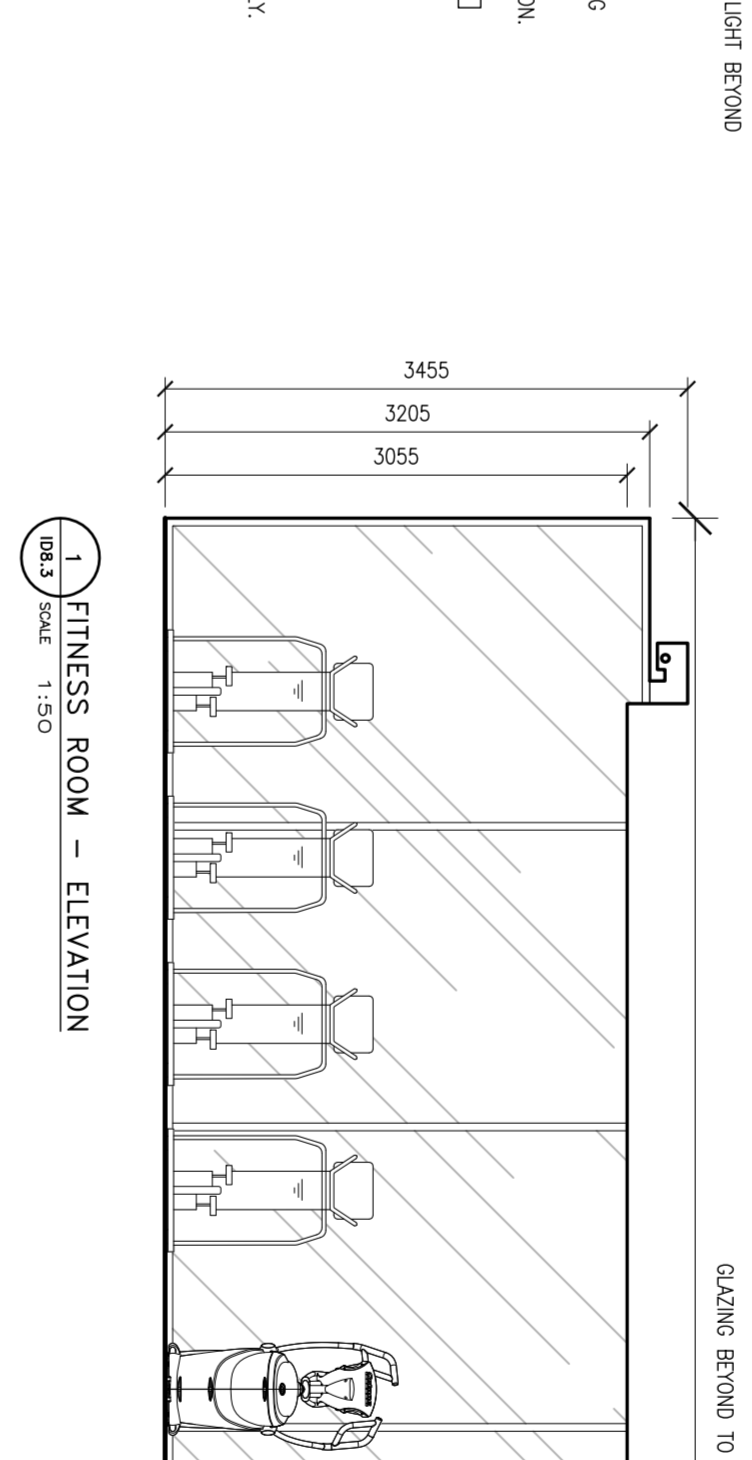
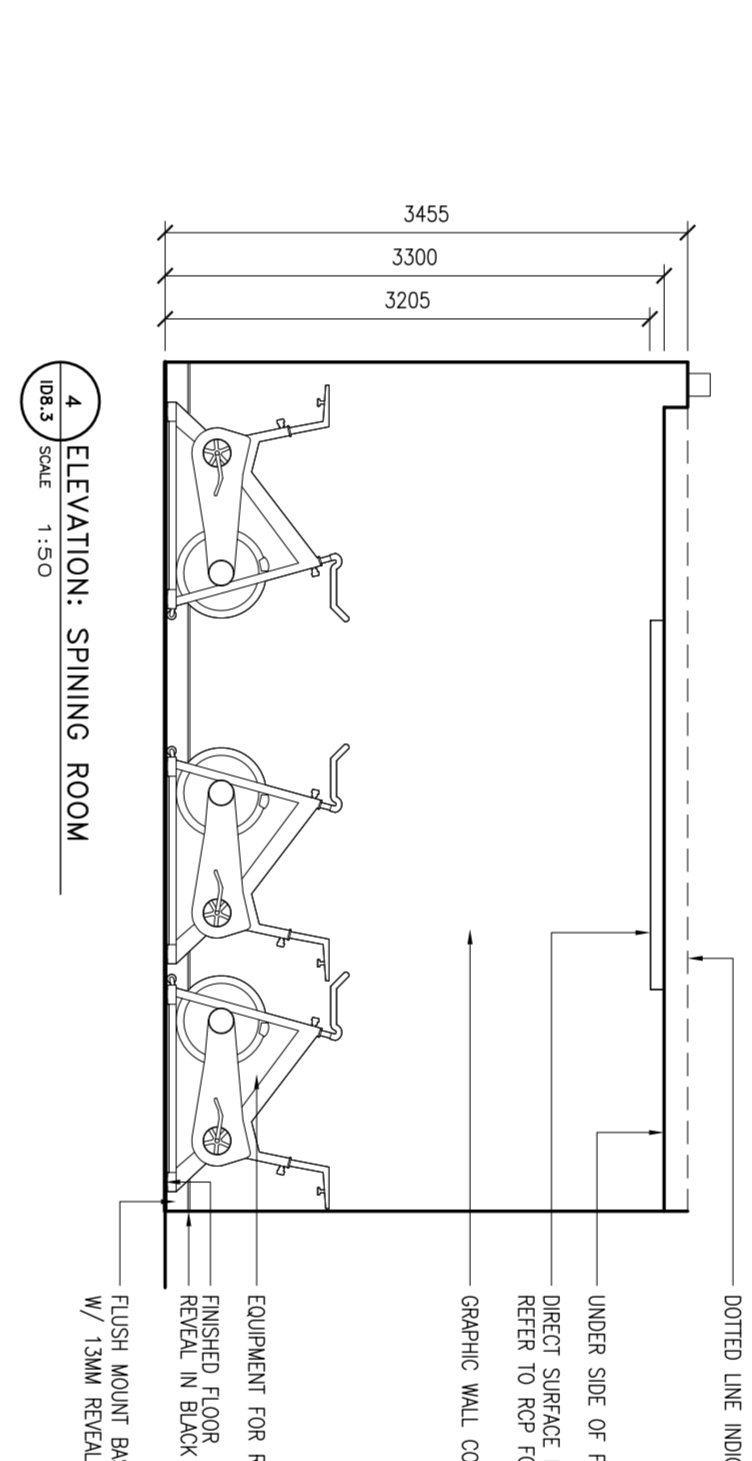
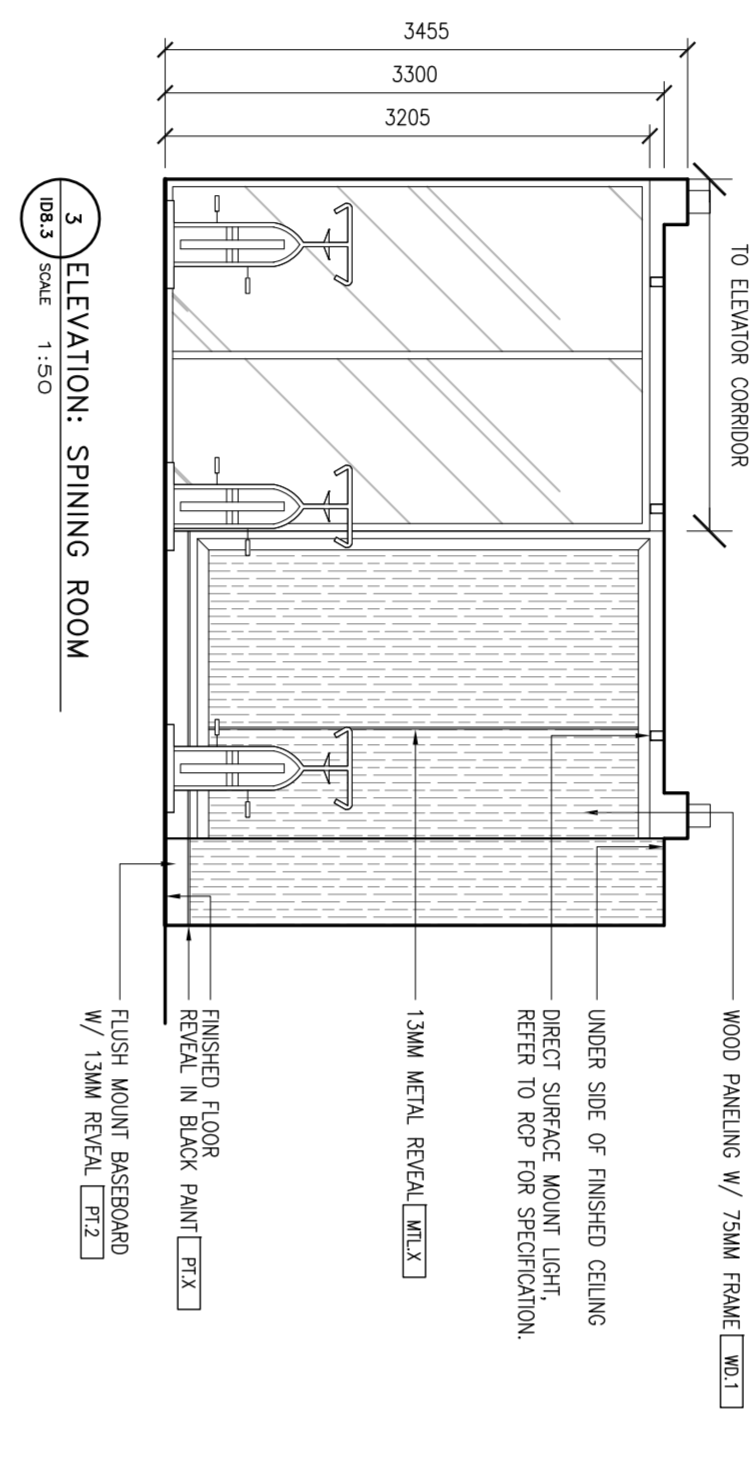
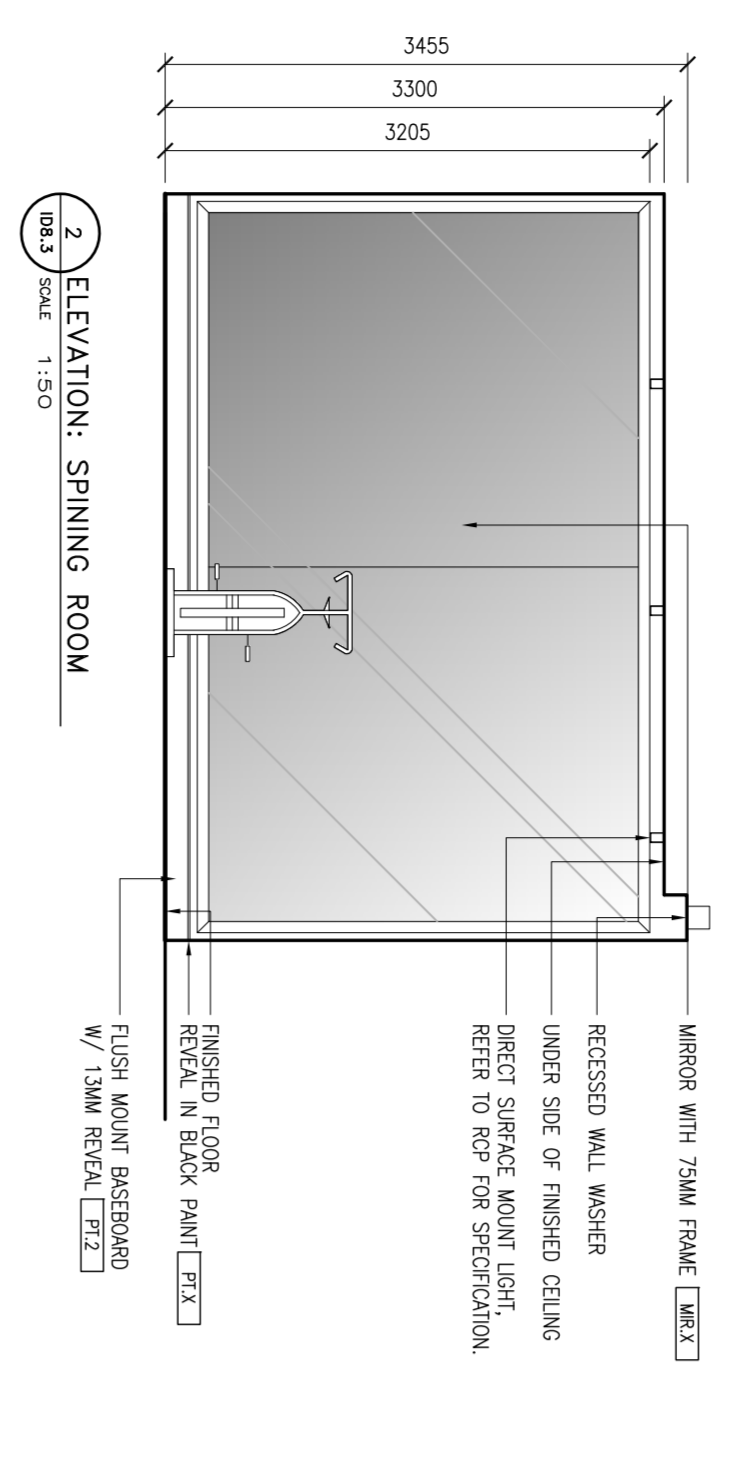
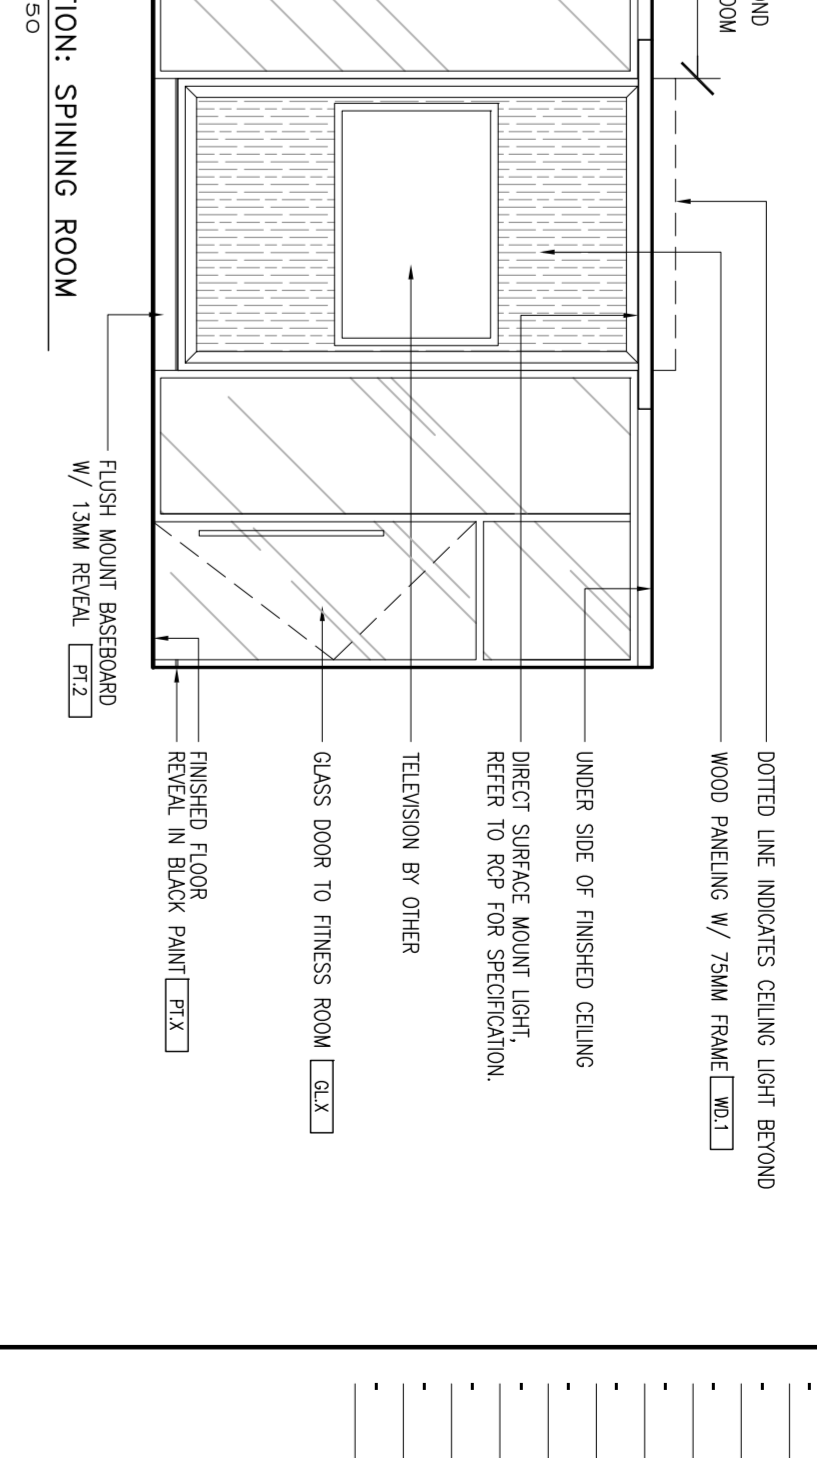
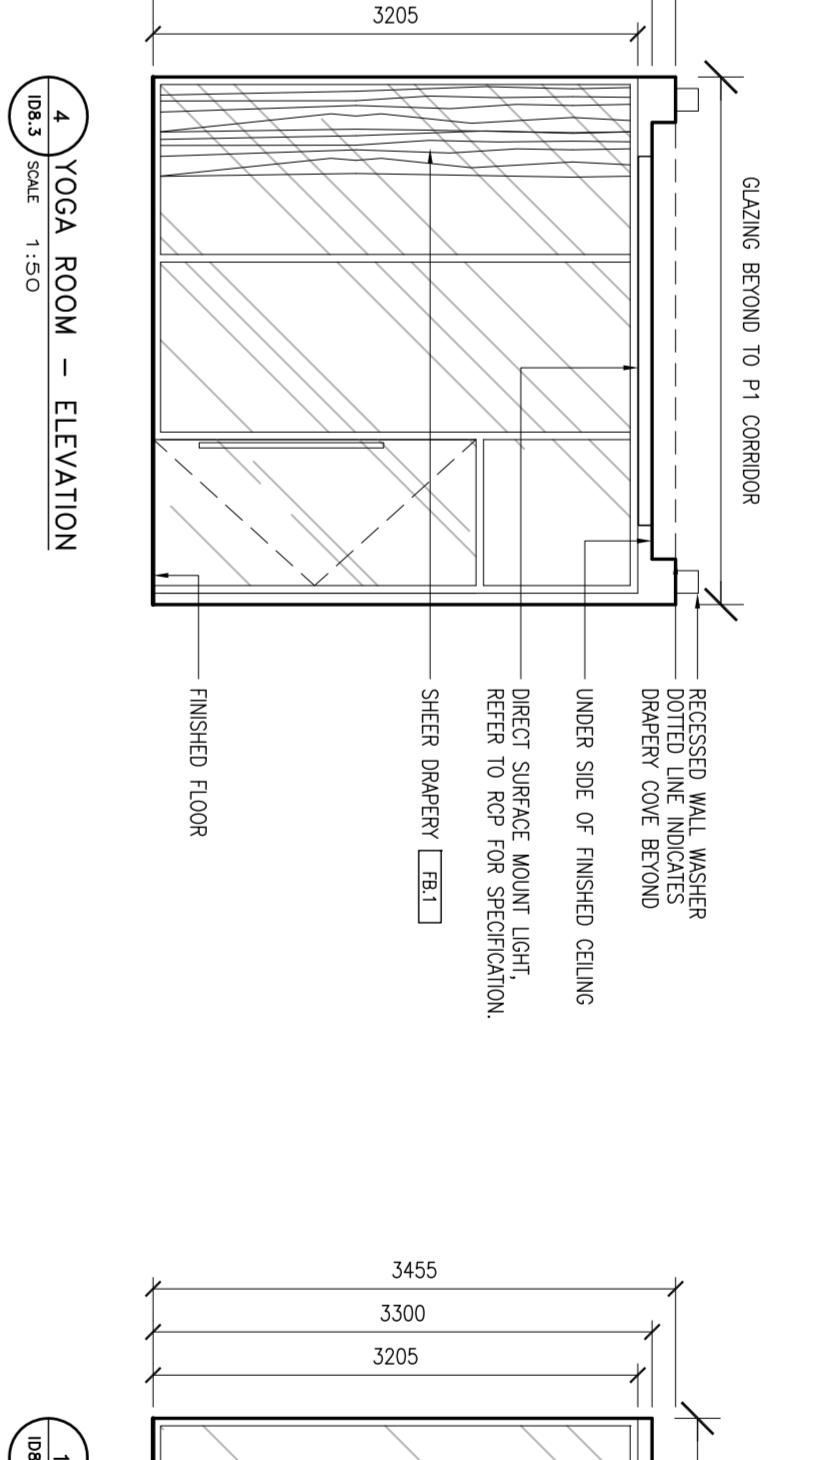
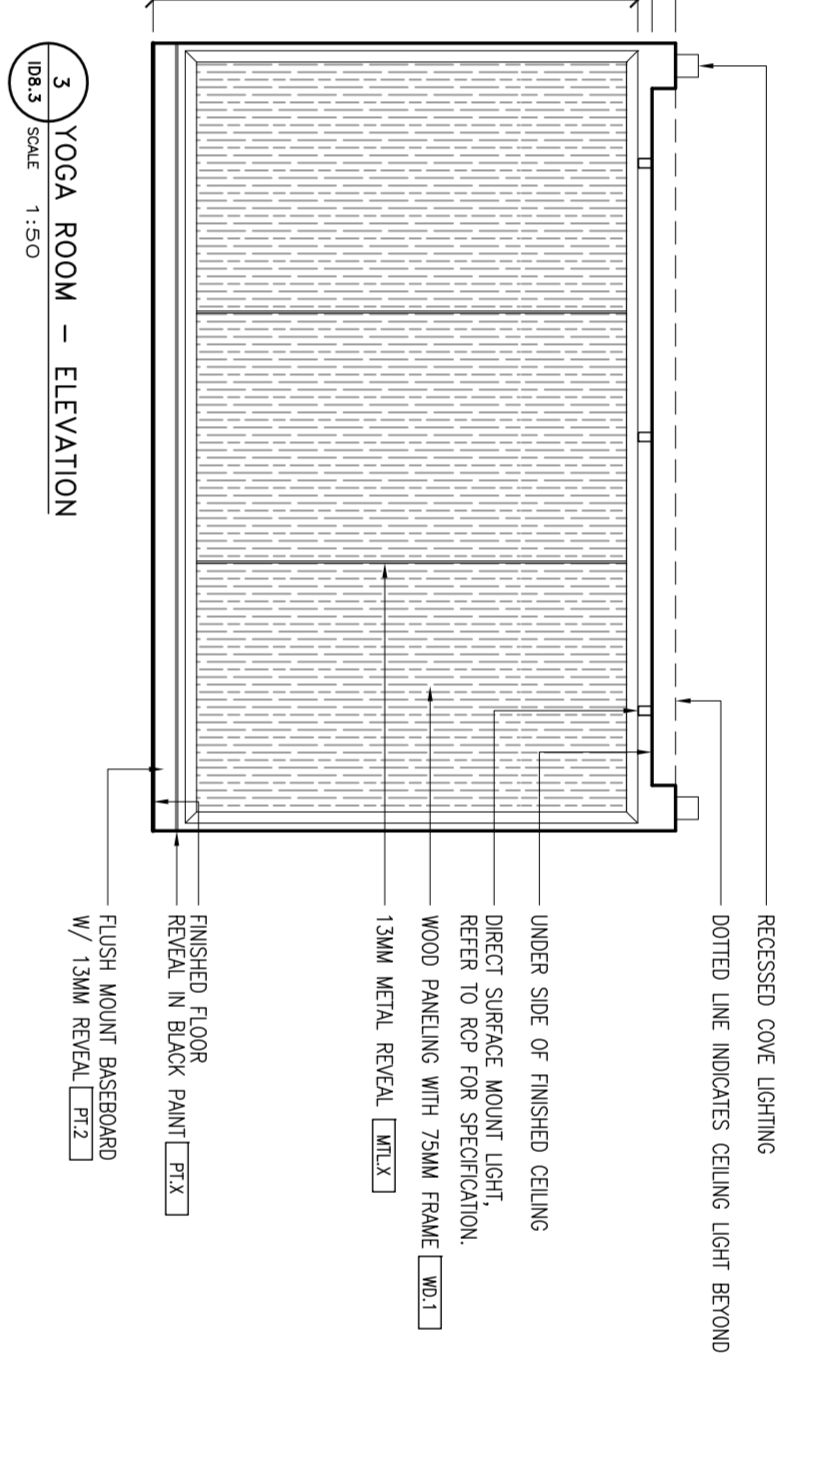
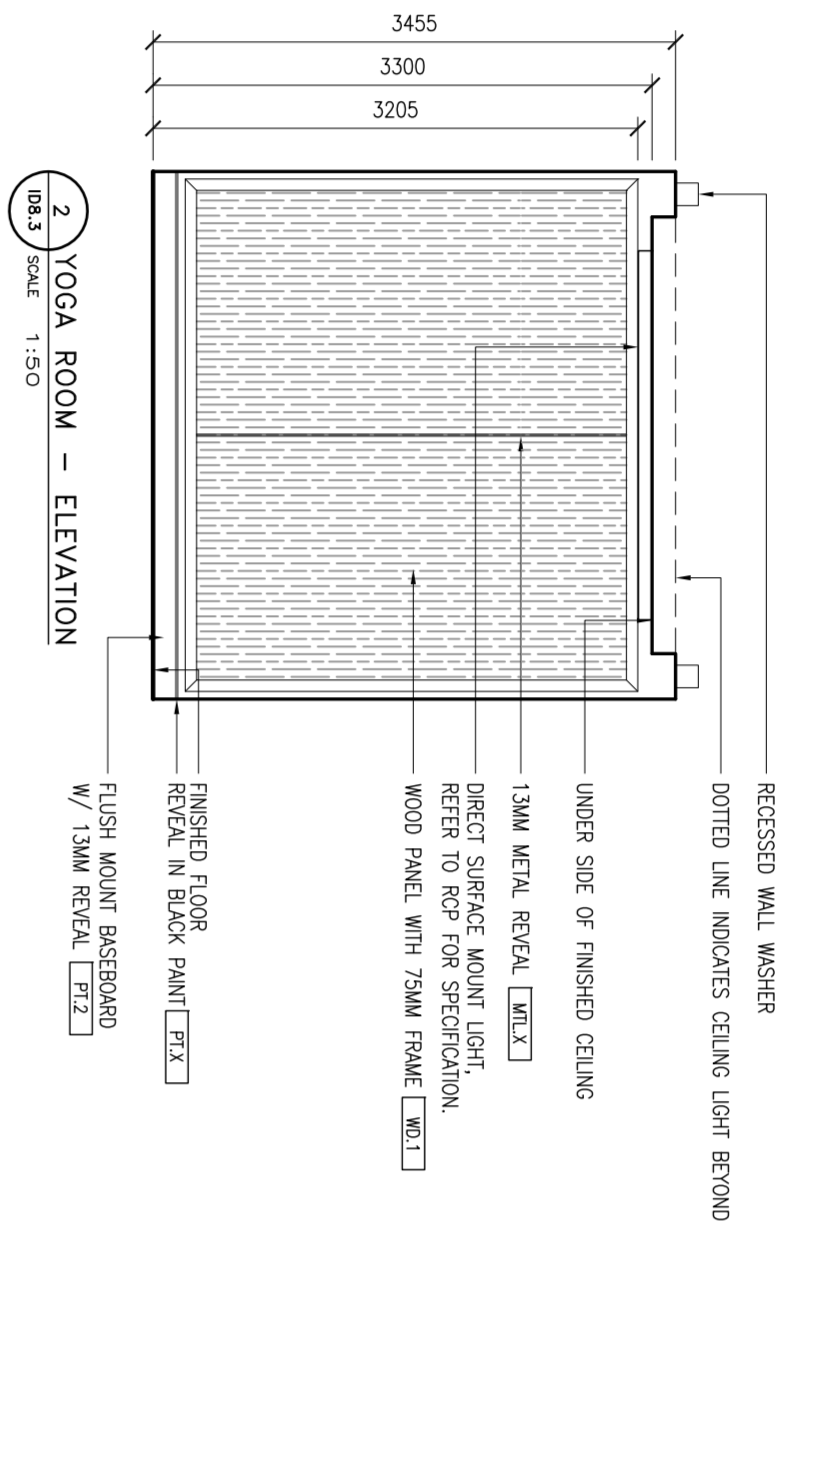


P1 - YOGA, SPIN, FITNESS & THEATRE ROOM

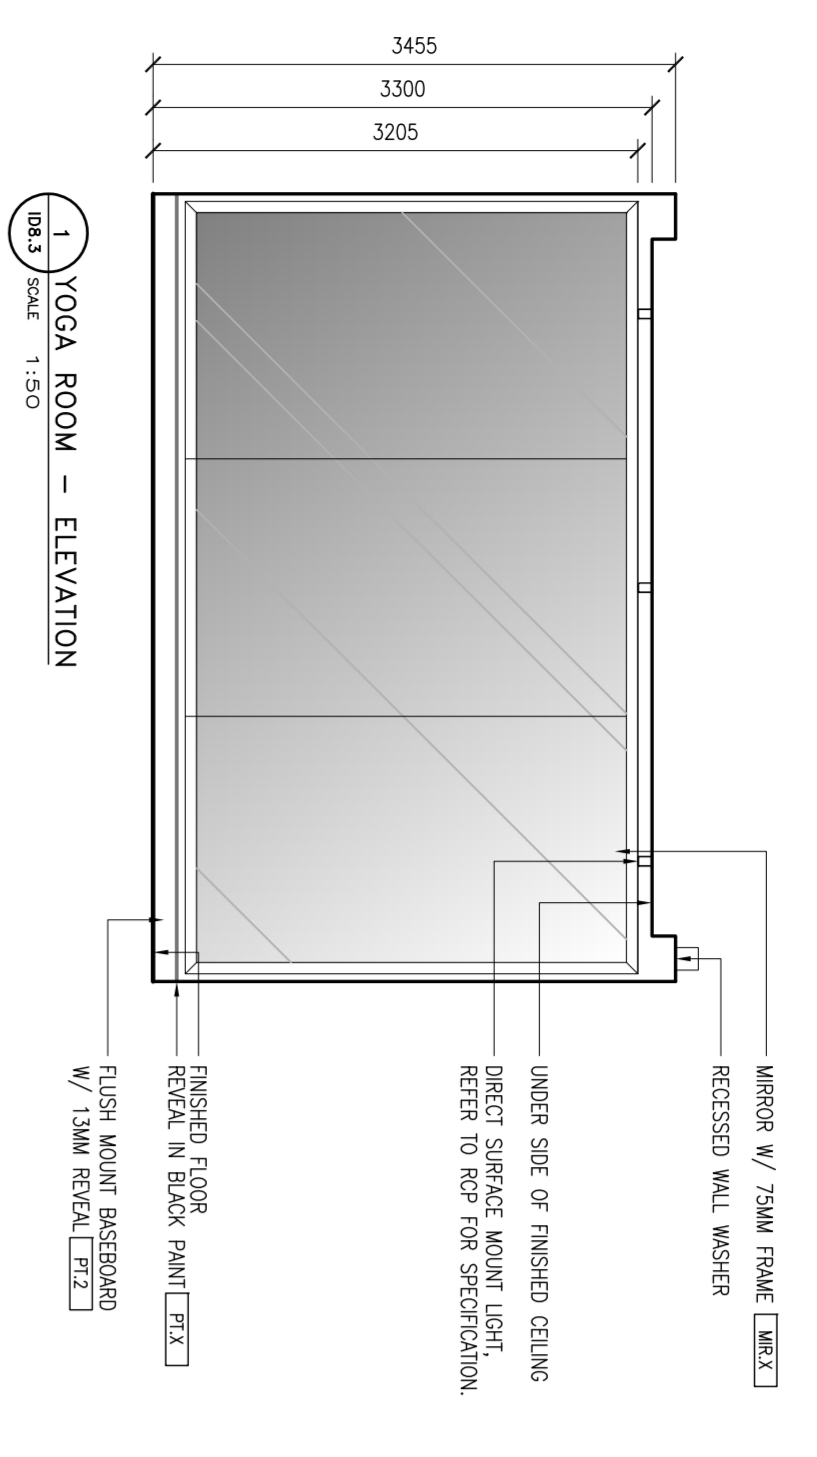

NOTE:
 5. DIMENSIONS NOT TO BE SCALED

DATE: _____


