

LEGEND : DRAWING SYMBOLS	
SYMBOL	DESCRIPTION
F.1	FURNITURE CODE REFER TO 11" x 17" FURNITURE SPECIFICATIONS


FURNITURE PLAN NOTES:

1. CONTRACTOR AND/OR CLIENT TO VERIFY QUANTITIES FOR ALL DISPLAY FIXTURES AND FURNITURE REQUIREMENTS PRIOR TO ORDERING.

- Notes:
- CONTRACTOR AND ALL SUB-TRADES SHALL VERIFY ALL SITE DIMENSIONS. ALL DRAWINGS, DETAILS AND SPECIFICATIONS AND REPORT ANY DISCREPANCIES TO THE INTERIOR DESIGNER IN WRITING FOR APPROVAL BEFORE PROCEEDING WITH THE WORK.
  - CONTRACTOR AND SUB-CONTRACTORS, BEFORE PROCEEDING WITH WORK, MUST SUBMIT ALL NECESSARY SAMPLES FOR APPROVAL OF QUALITY AND FINISH TO THE INTERIOR DESIGNER.
  - CONTRACTOR MUST COMPLY WITH THE CONTRACT DOCUMENTS, PERFORMANCE REQUIREMENTS, APPLICABLE CODES AND REGULATIONS.
  - ALL DRAWINGS AND WRITTEN MATERIAL HEREIN CONSTITUTE THE ORIGINAL AND UNPUBLISHED WORK OF "IBY IV DESIGN ASSOCIATES INC." AND MAY NOT BE DUPLICATED, USED OR DISCLOSED WITHOUT PRIOR WRITTEN CONSENT OF "IBY IV DESIGN ASSOCIATES INC."
  - DRAWINGS NOT TO BE SCALED

Issue:

Issue	Date
06 ISSUED FOR CLIENT REVIEW	16.01.15
07 ISSUED FOR TENDER	16.03.15
10 ISSUED FOR CONSTRUCTION	17.06.19
11 SITE INSTRUCTION #01	17.07.18
-	-
-	-
-	-
-	-
-	-
-	-
-	-

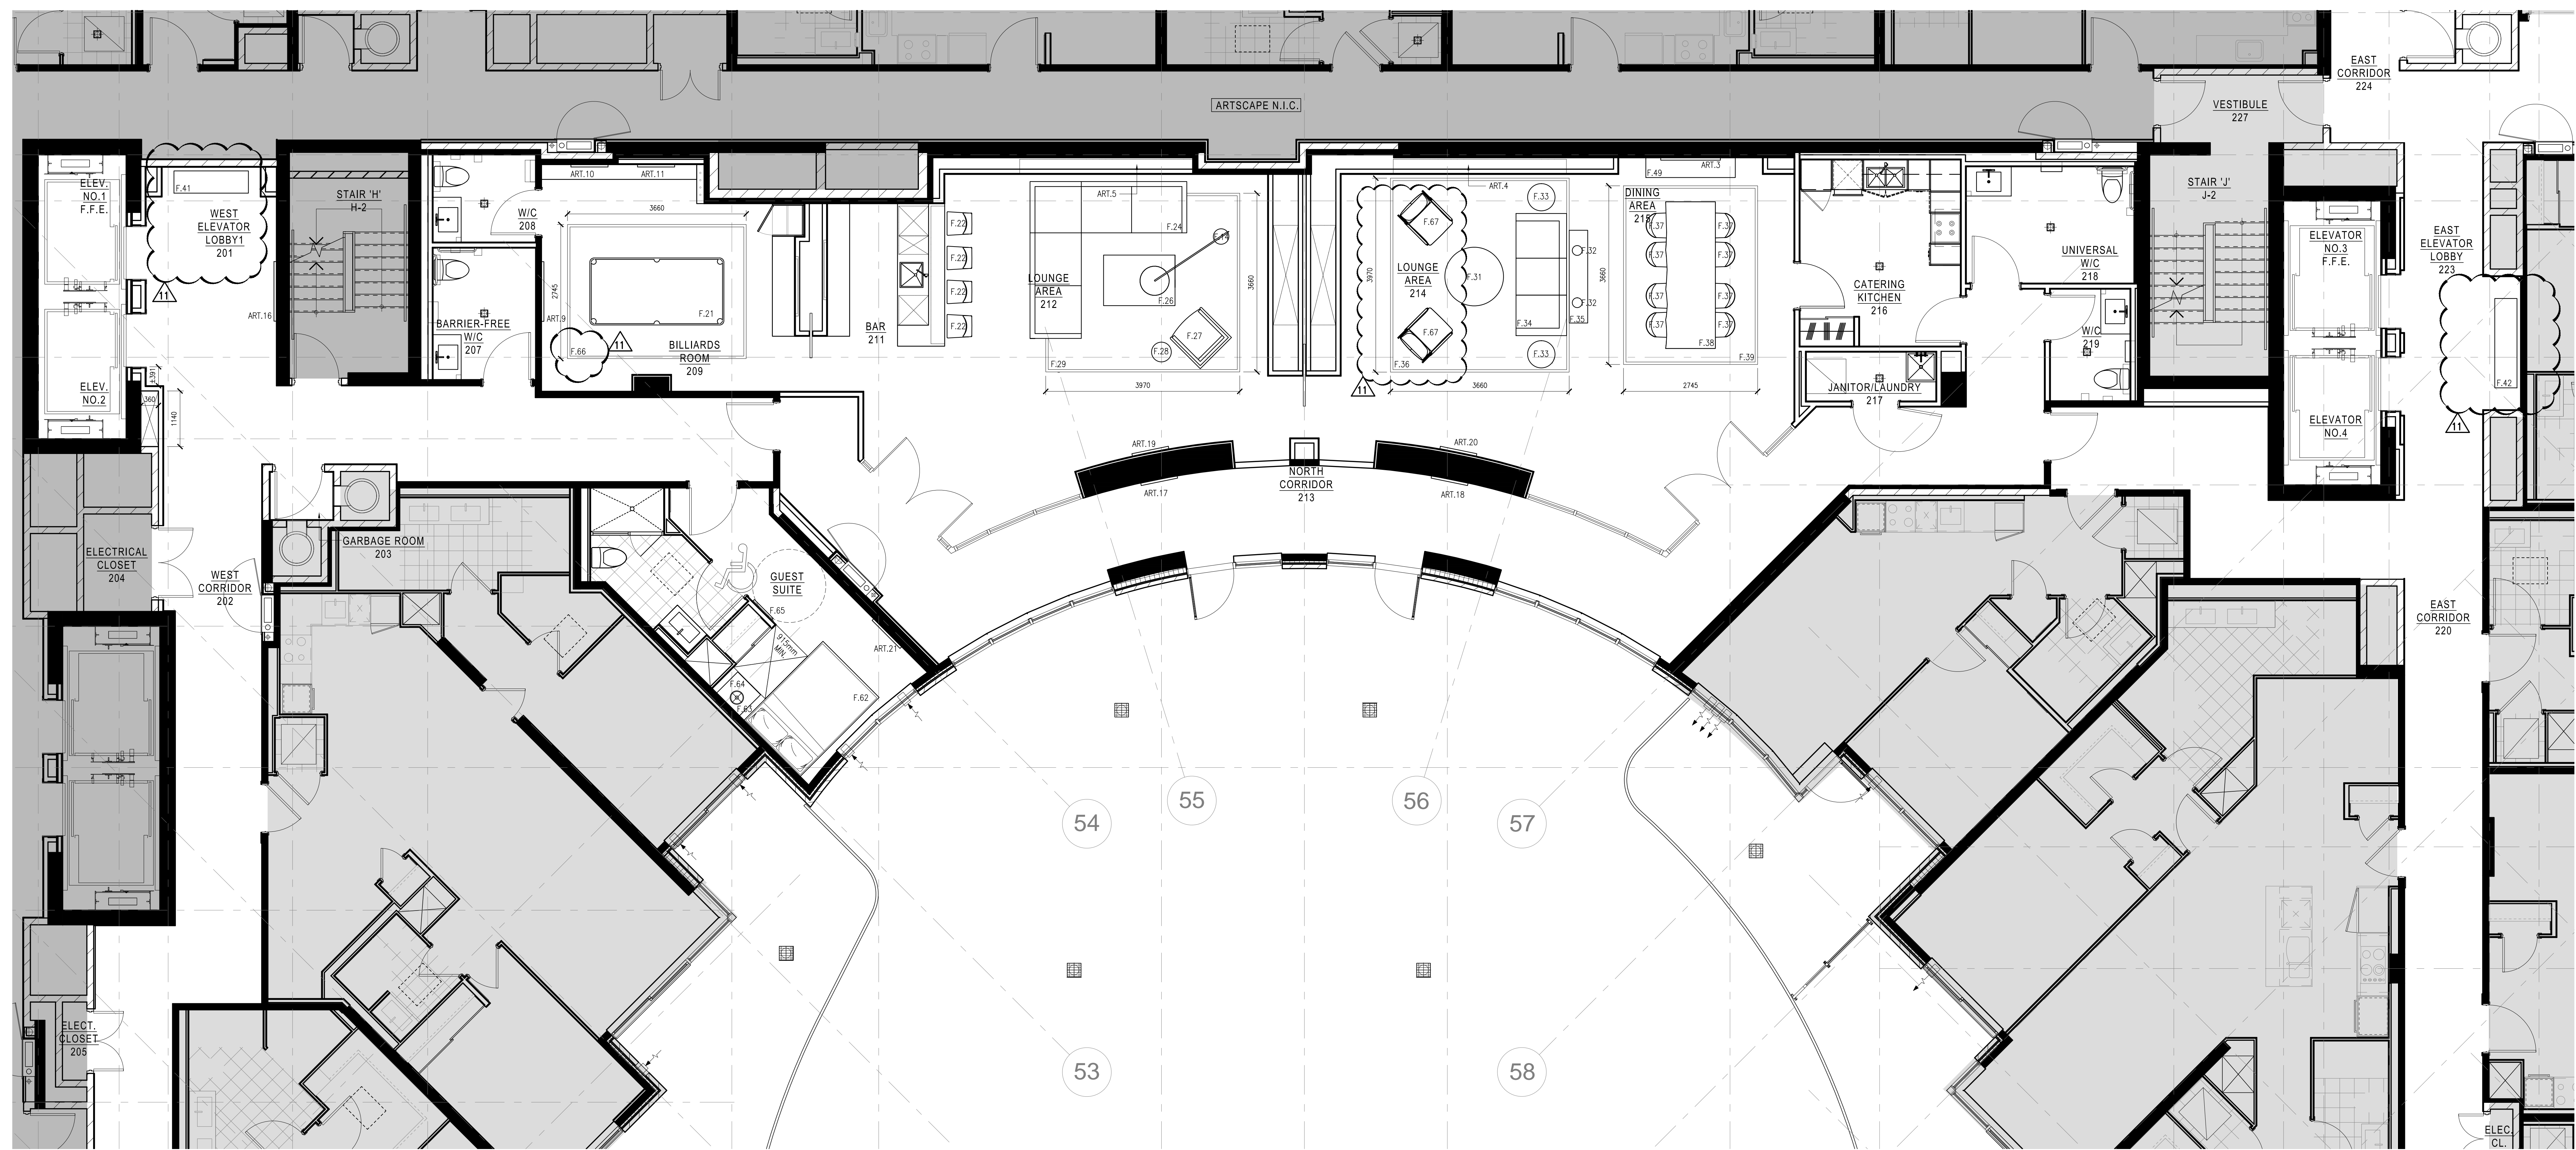

1. FIXTURE PLAN  
 05.84 942 1:50

Hines TRIDEL

AQUAVISTA  
 AT BAYSIDE TORONTO  
 1 EDgewater Drive, Toronto Ontario

IBY IV  
 DESIGN

77 MOWAT AVENUE, SUITE 100  
 TORONTO, ONTARIO M5K 3G2 - CANADA  
 T + 1 416 531 2224  
 12 DEERBROOK STREET  
 NEW YORK, NEW YORK 10013 - USA  
 T + 1 212 362 4852

Drawing Title:  
**LEVEL 2  
 FIXTURE PLAN**

Our Project Number:  
 14008  
 Designed By: DMJ/R, VVJ/SG  
 Detailed By: DMJ/R, VVJ/SG, BP  
 Drawing Number:

**ID5.8A**