


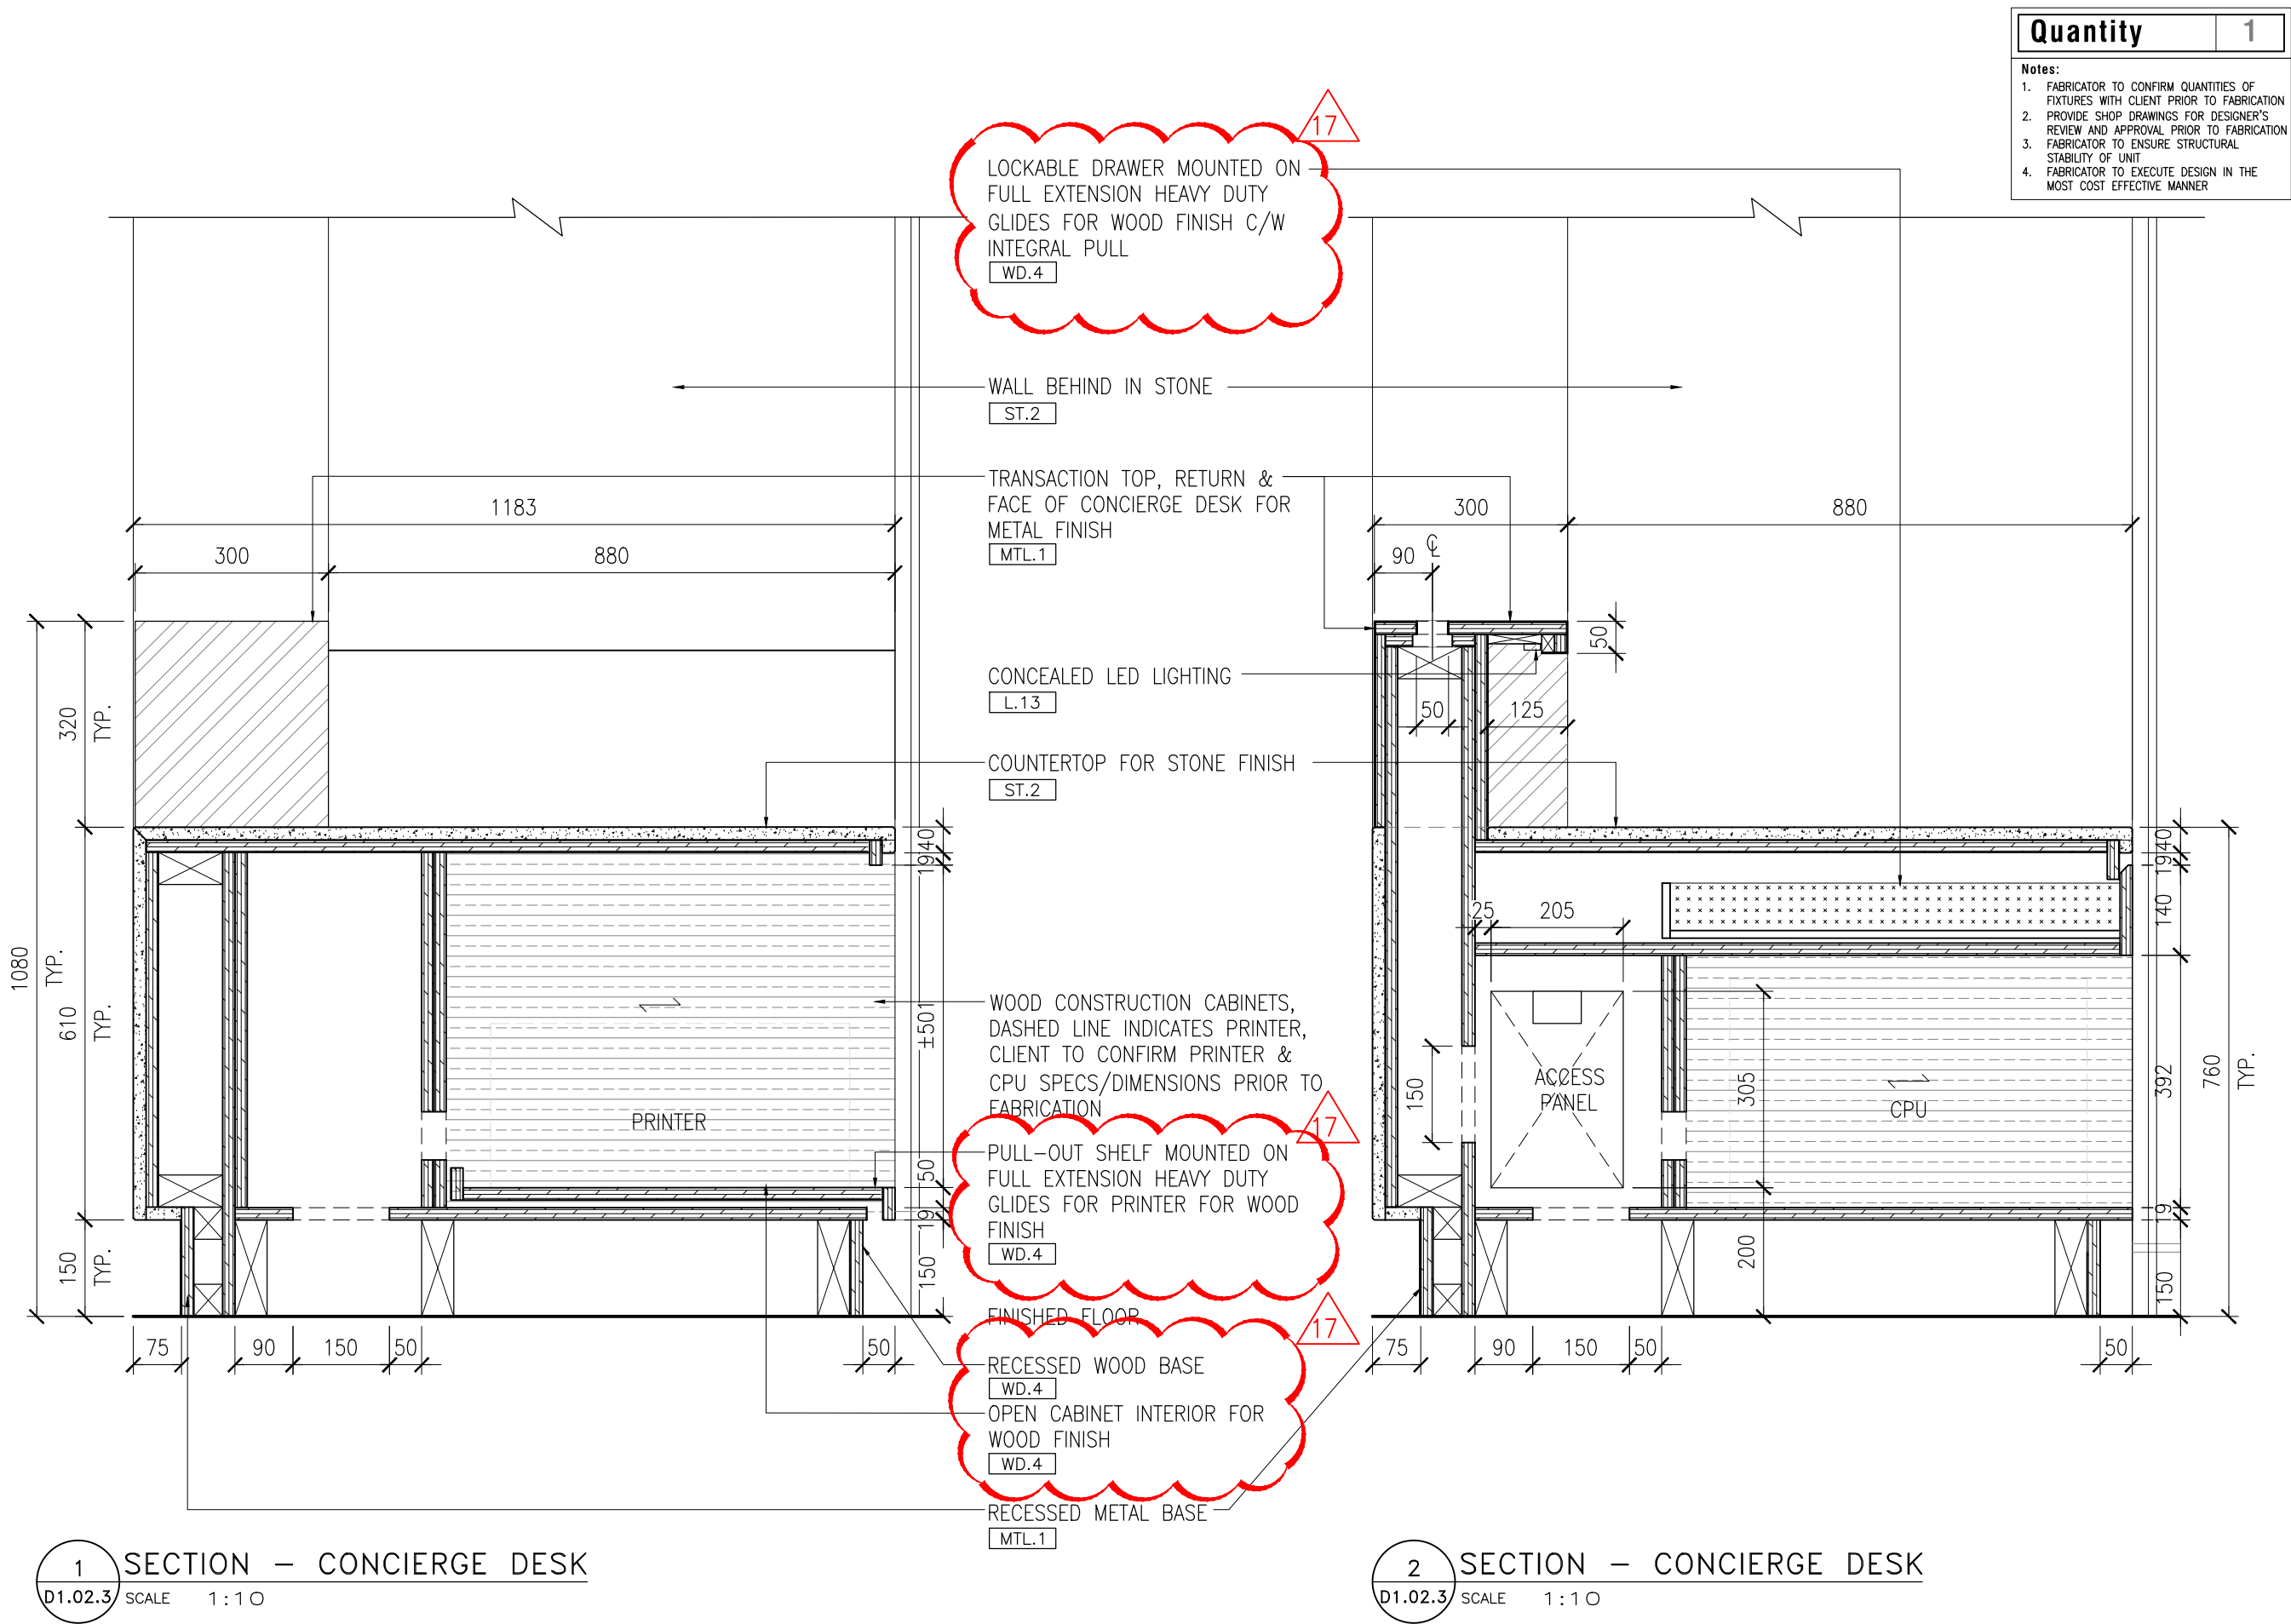

Hines TRIDEL®

AQUAVISTA
AT BAYSIDE TORONTO

255 QUEEN'S QUAY EAST, TORONTO ONTARIO

77 MOWAT AVENUE, SUITE 109
TORONTO, ONTARIO M6K 3E3 - CANADA
T + 1 416 531 2224
12 DESBROSSES STREET
NEW YORK, NEW YORK 10013 - USA
T + 1 212 392 4952

II BY IV
DESIGN

Drawing Title:

L1 WEST LOBBY
CONCIERGE DESK
DETAILS

Our Project Number:
14008

Designed By:
DM,KR,VW

Detailed By:
DM,KR,VW,LN

Drawing Number:

D1.02.3