
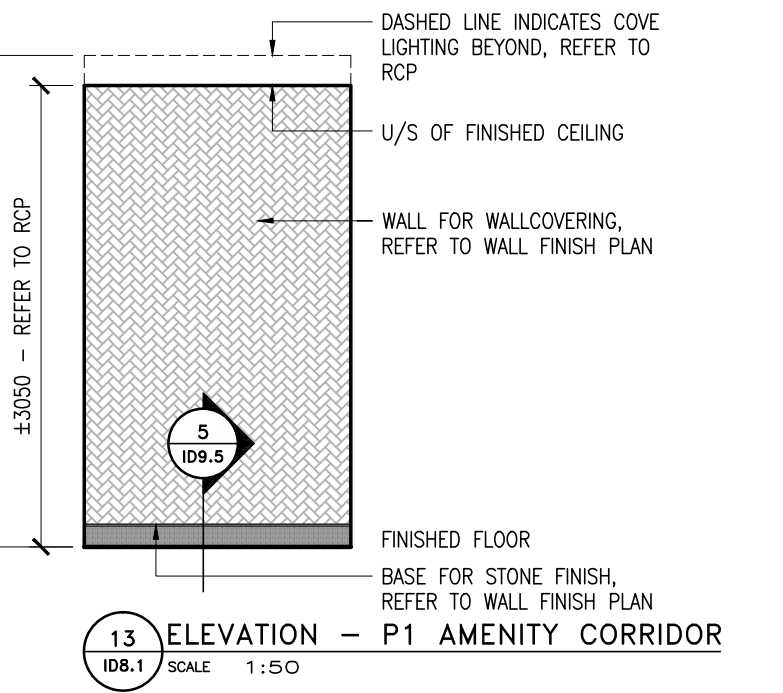
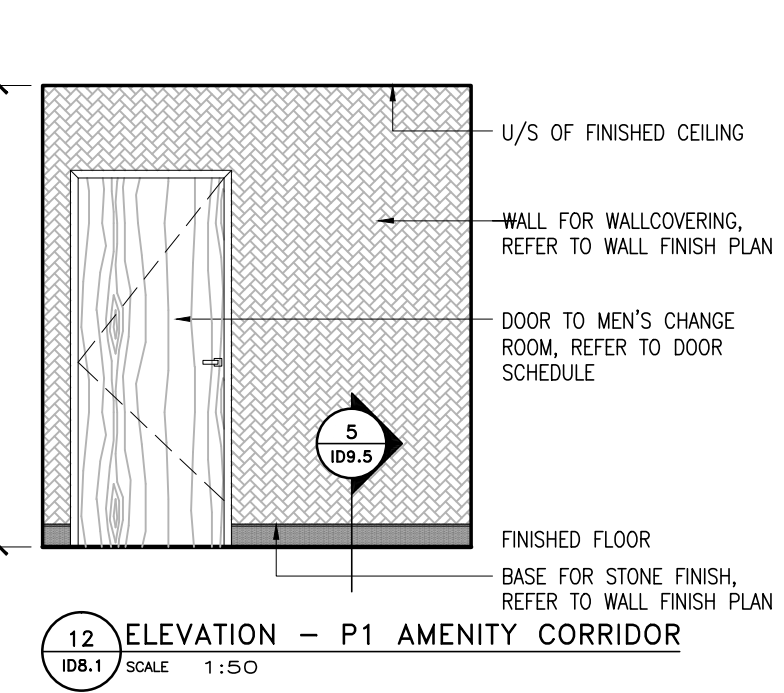
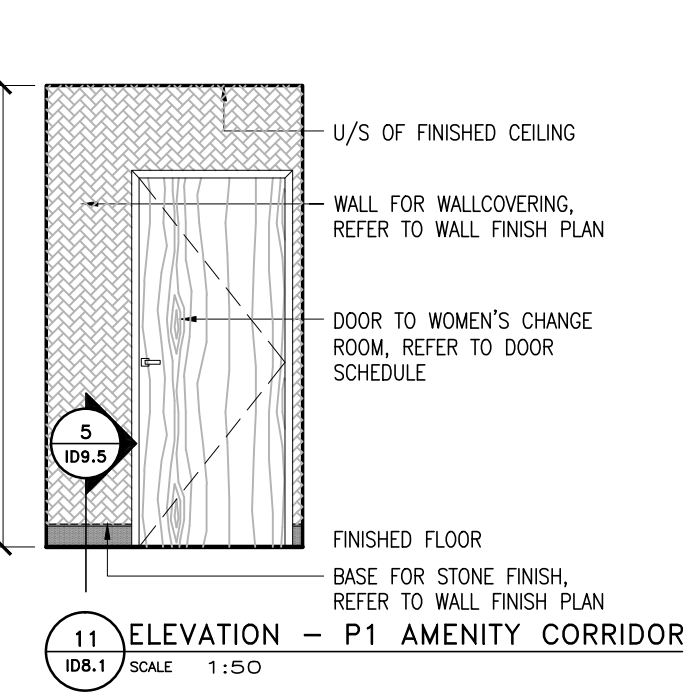
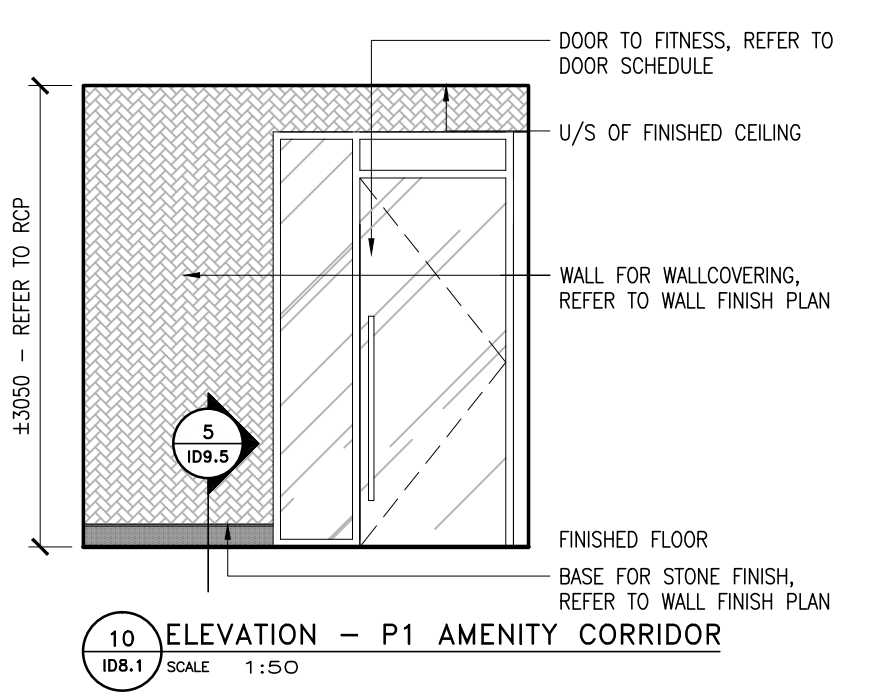
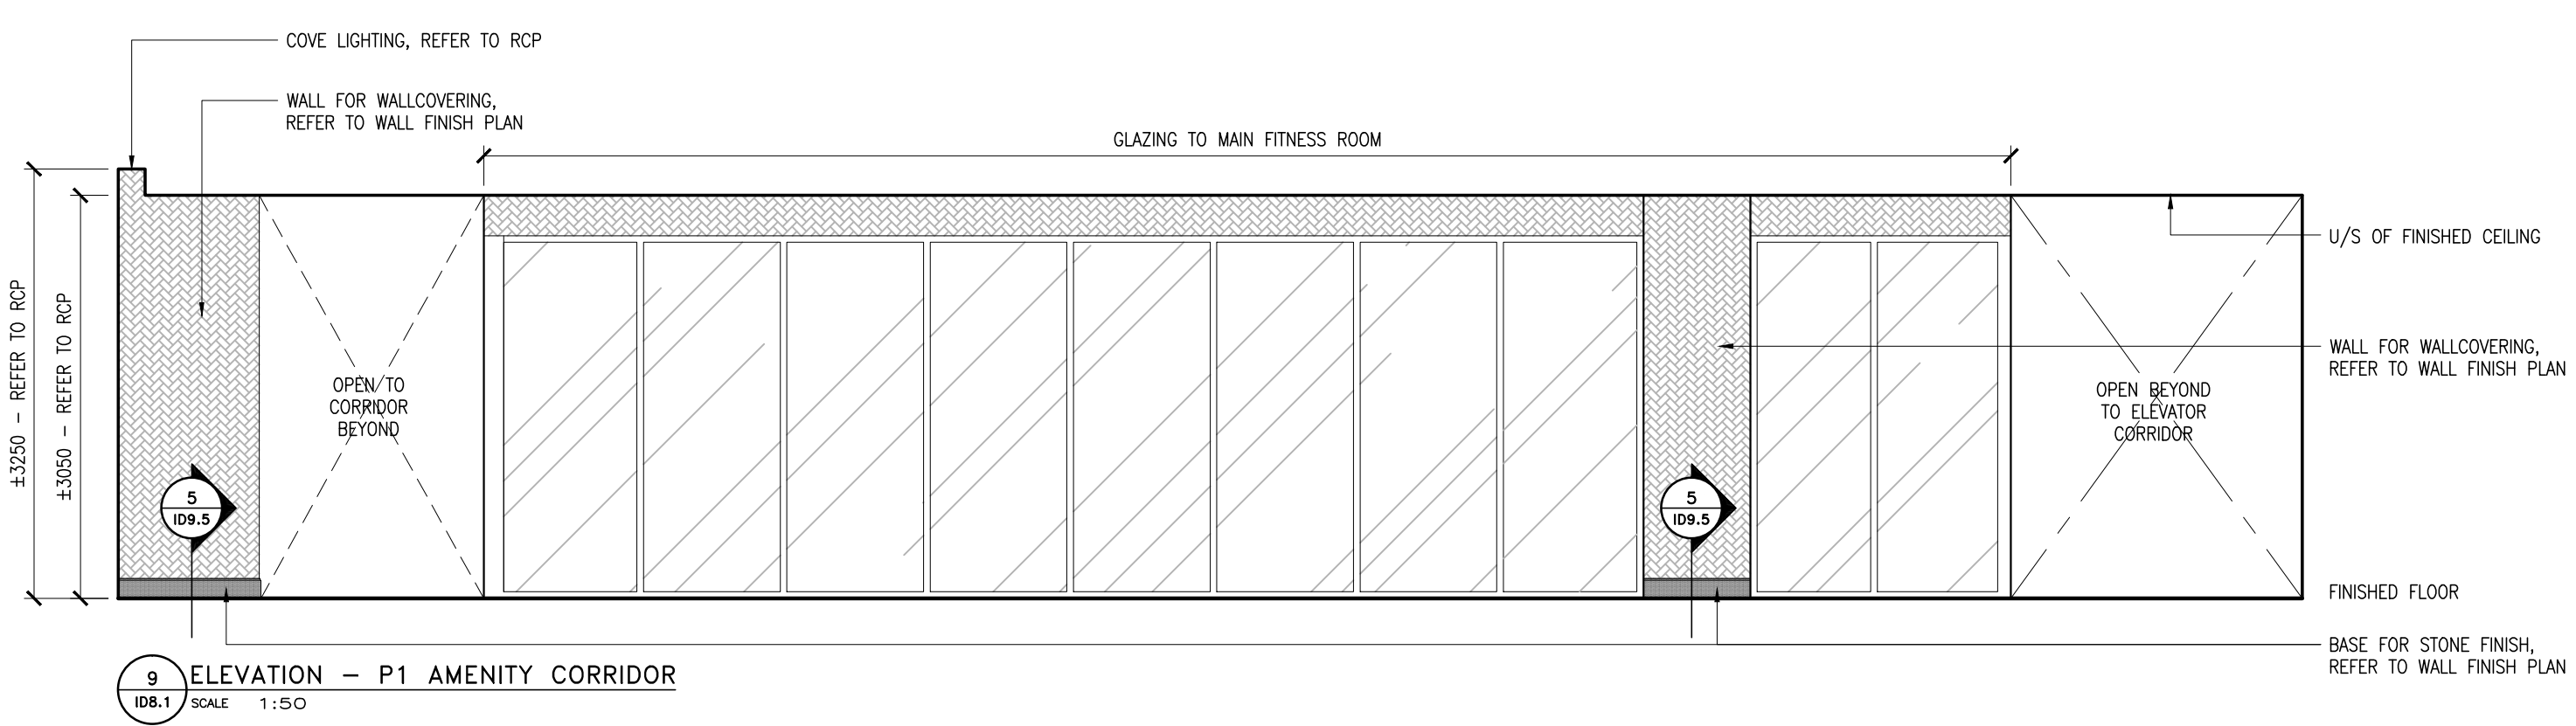
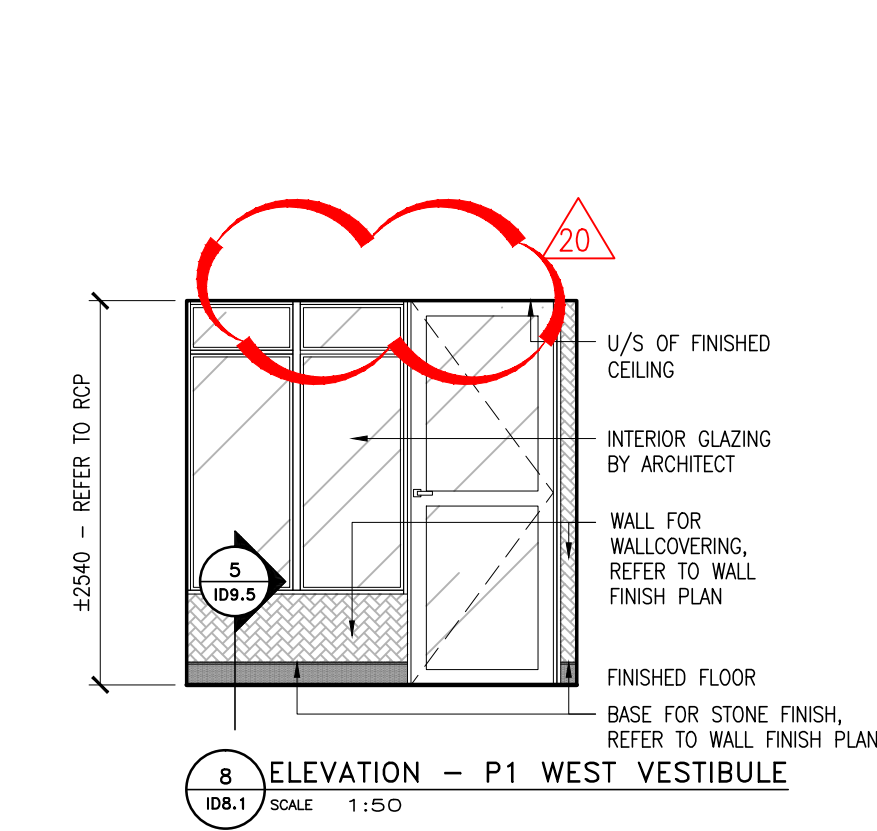
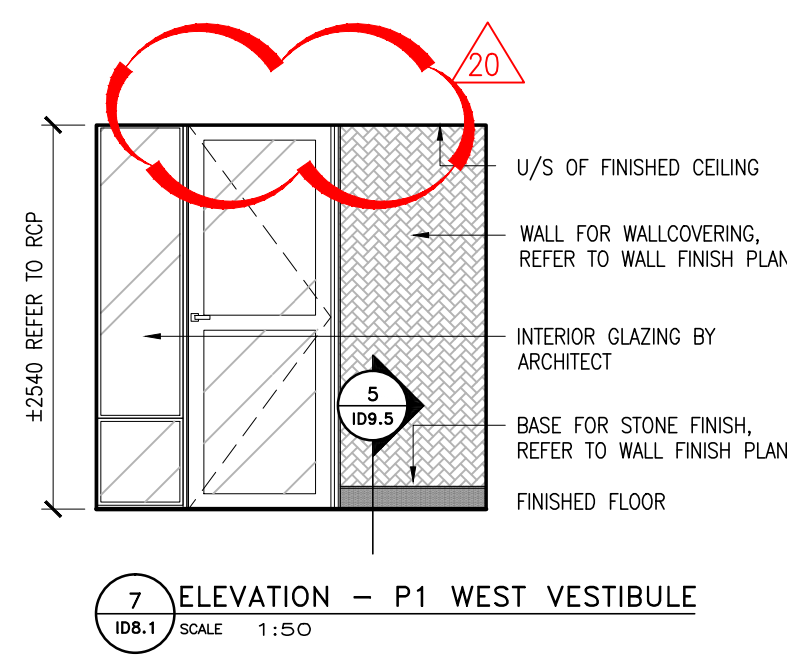
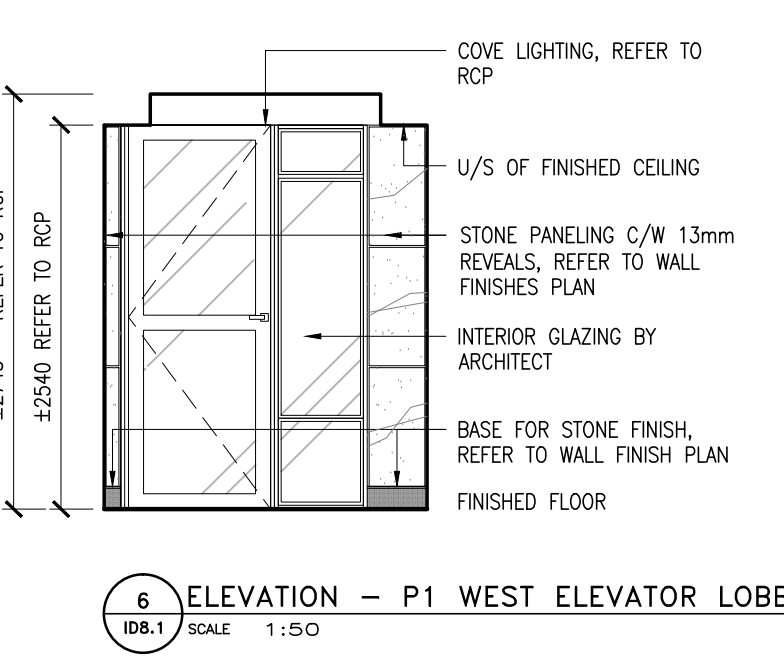
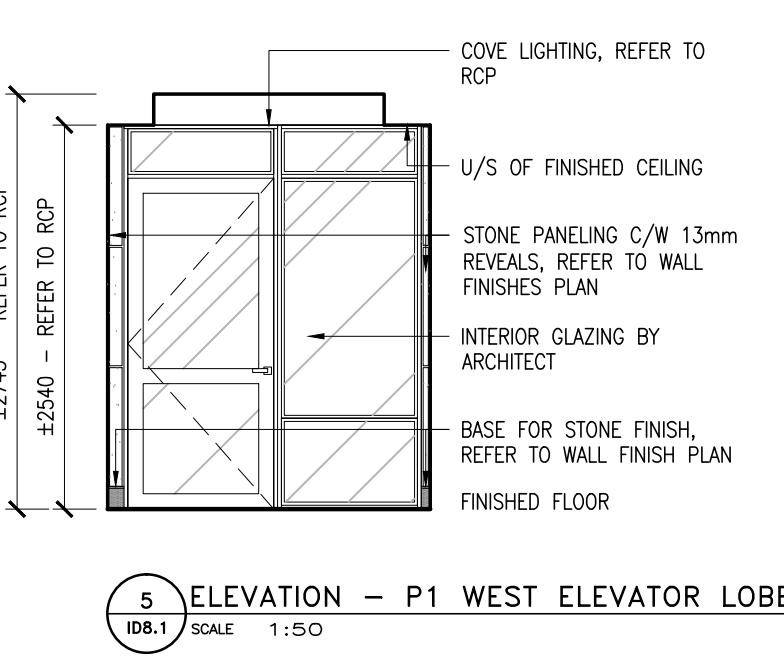
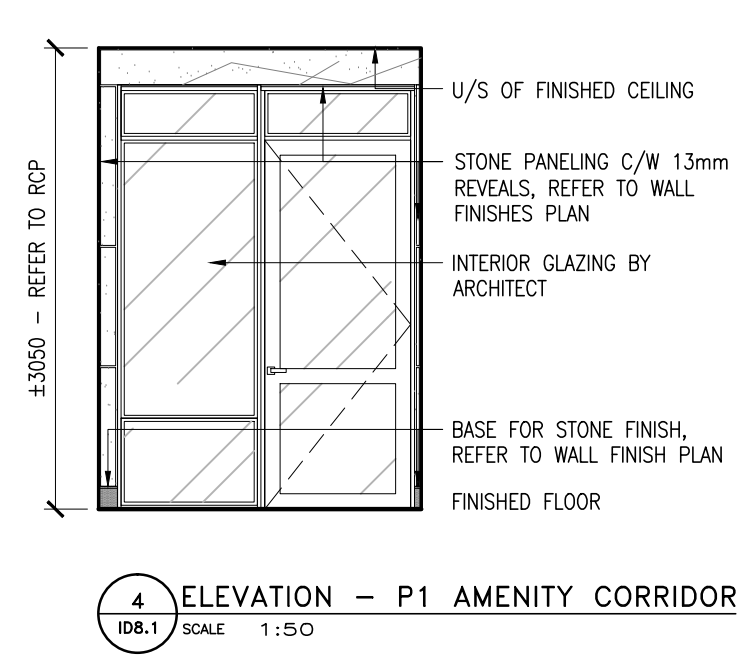
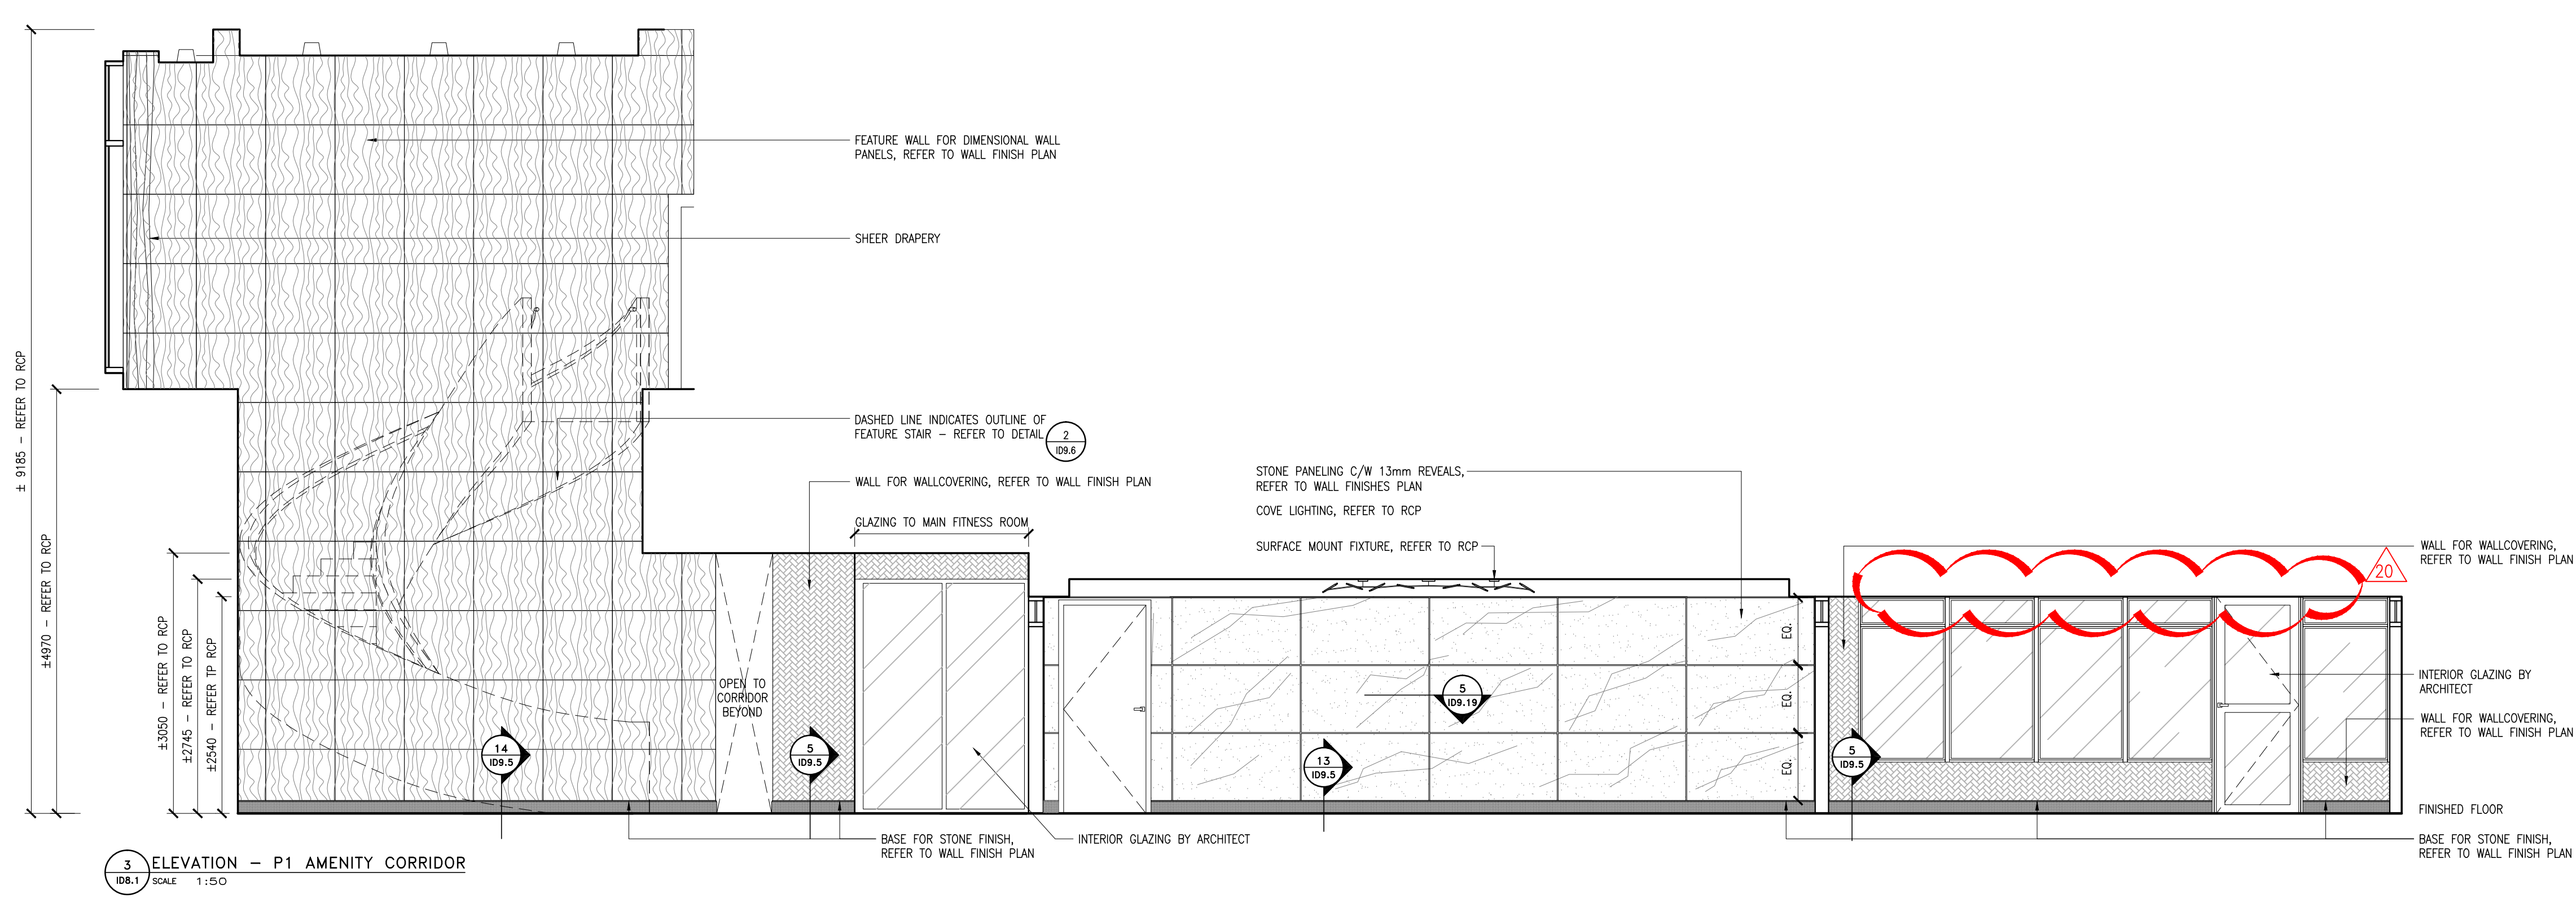
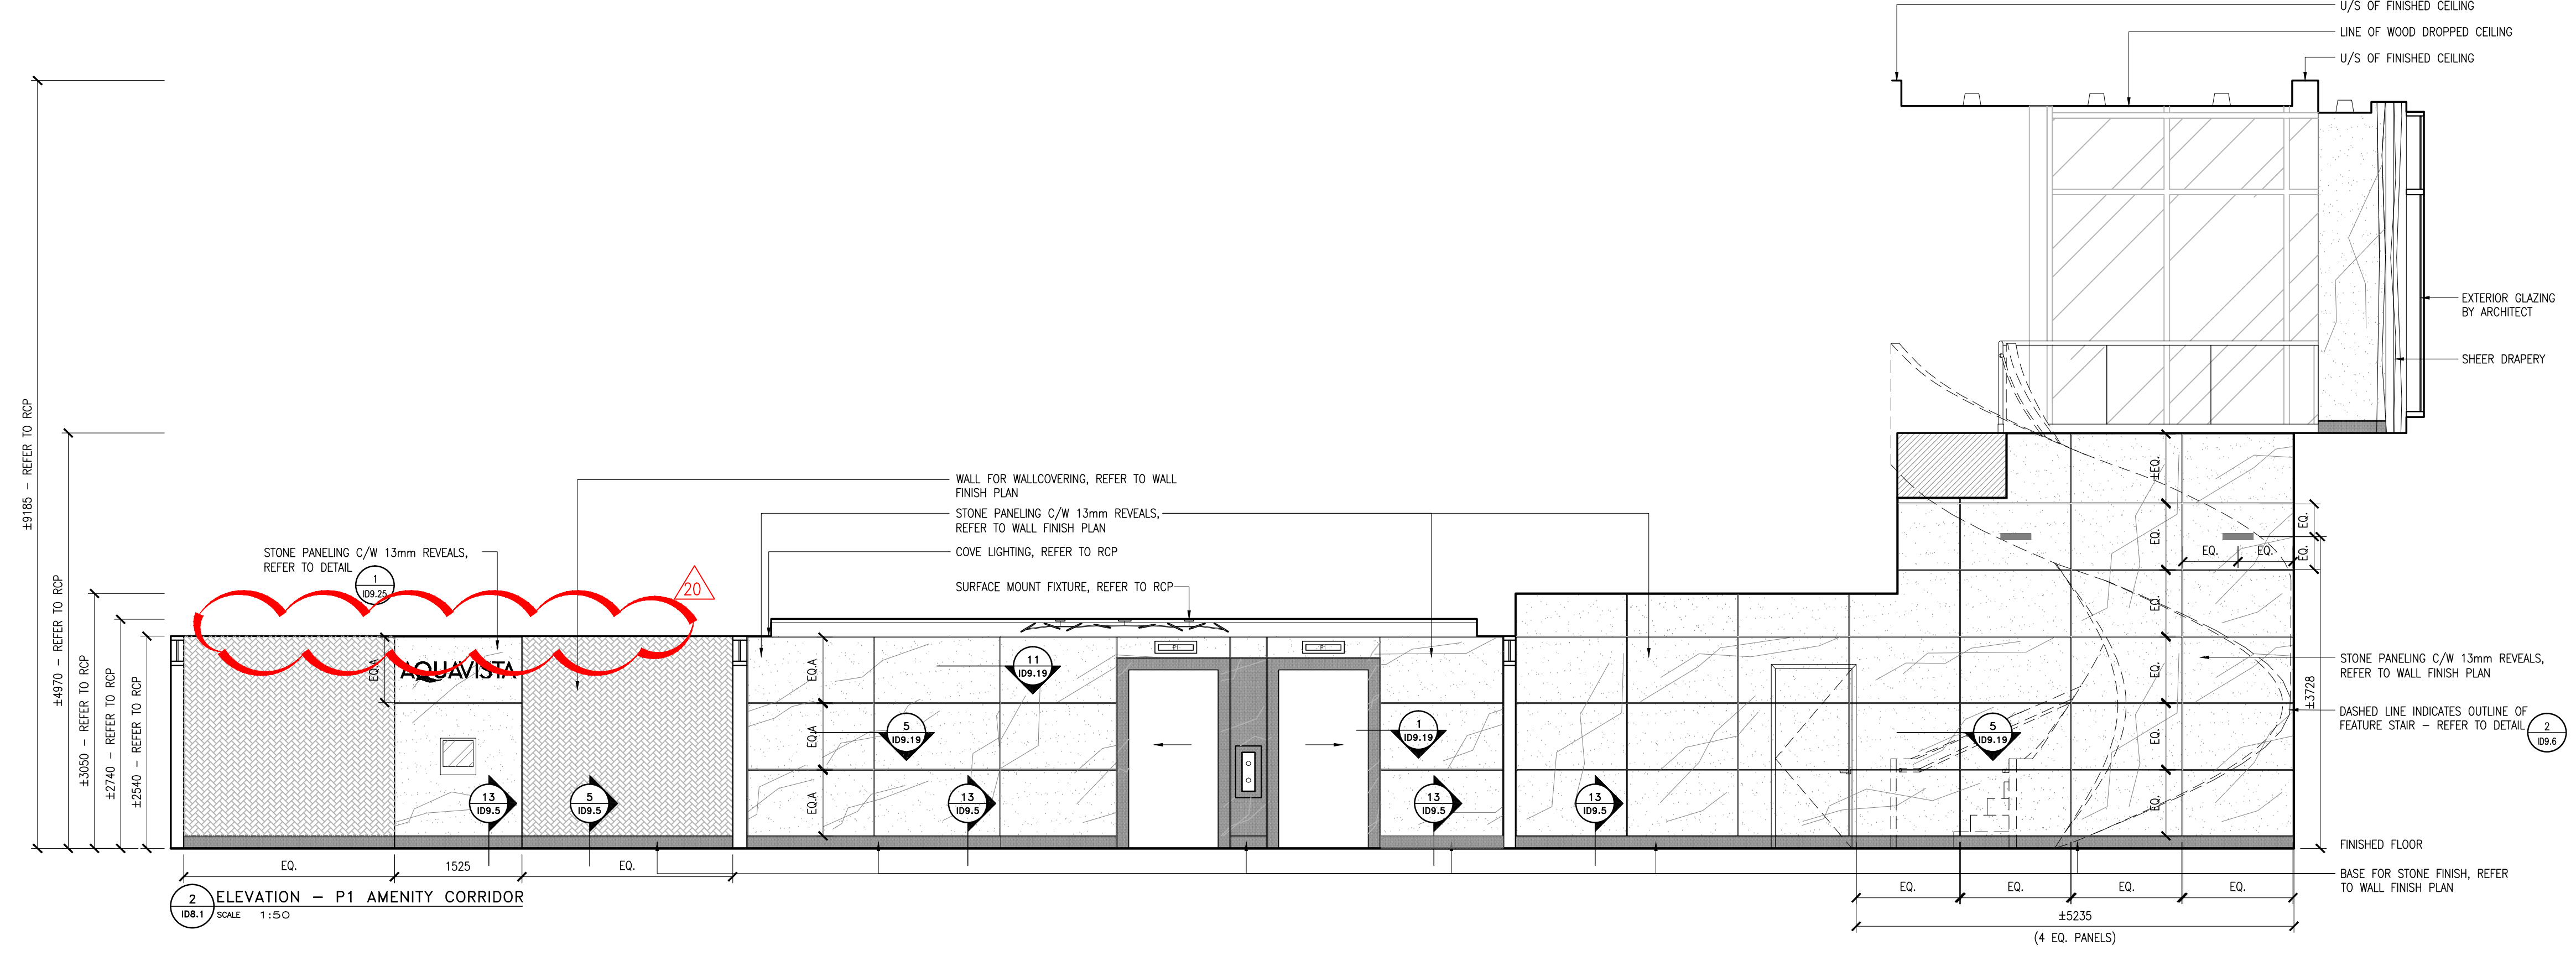


- Notes:**
1. CONTRACTOR AND ALL SUB-TRADES SHALL VERIFY ALL SITE DIMENSIONS. ALL DRAWINGS, DETAILS AND SPECIFICATIONS AND REPORT ANY DISCREPANCIES TO THE INTERIOR DESIGNER IN WRITING FOR APPROVAL BEFORE PROCEEDING WITH THE WORK.
  2. CONTRACTOR AND SUB-CONTRACTORS, BEFORE PROCEEDING WITH WORK, MUST SUBMIT ALL NECESSARY SAMPLES FOR APPROVAL OF QUALITY AND FINISH TO THE INTERIOR DESIGNER.
  3. CONTRACTOR MUST COMPLY WITH THE CONTRACT DOCUMENTS, PERFORMANCE REQUIREMENTS, APPLICABLE CODES AND REGULATIONS.
  4. ALL DRAWINGS AND WRITTEN MATERIAL HEREIN CONSTITUTES THE ORIGINAL AND UNPUBLISHED WORK OF I BY IV DESIGN ASSOCIATES INC. AND MAY NOT BE DUPLICATED, USED OR DISCLOSED WITHOUT PRIOR WRITTEN CONSENT OF I BY IV DESIGN ASSOCIATES INC.
  5. DRAWINGS NOT TO BE SCALED

**Issue:**

06 ISSUED FOR CLIENT REVIEW	16.01.15
07 ISSUED FOR TENDER	16.03.18
08 ISSUED FOR ADDENDUM	16.09.20
10 ISSUED FOR CONSTRUCTION	17.06.19
13 SITE INSTRUCTION #03	17.11.10
14 SITE INSTRUCTION #04	18.03.07
16 SITE INSTRUCTION #06	18.05.04
20 SITE INSTRUCTION #10	18.08.02

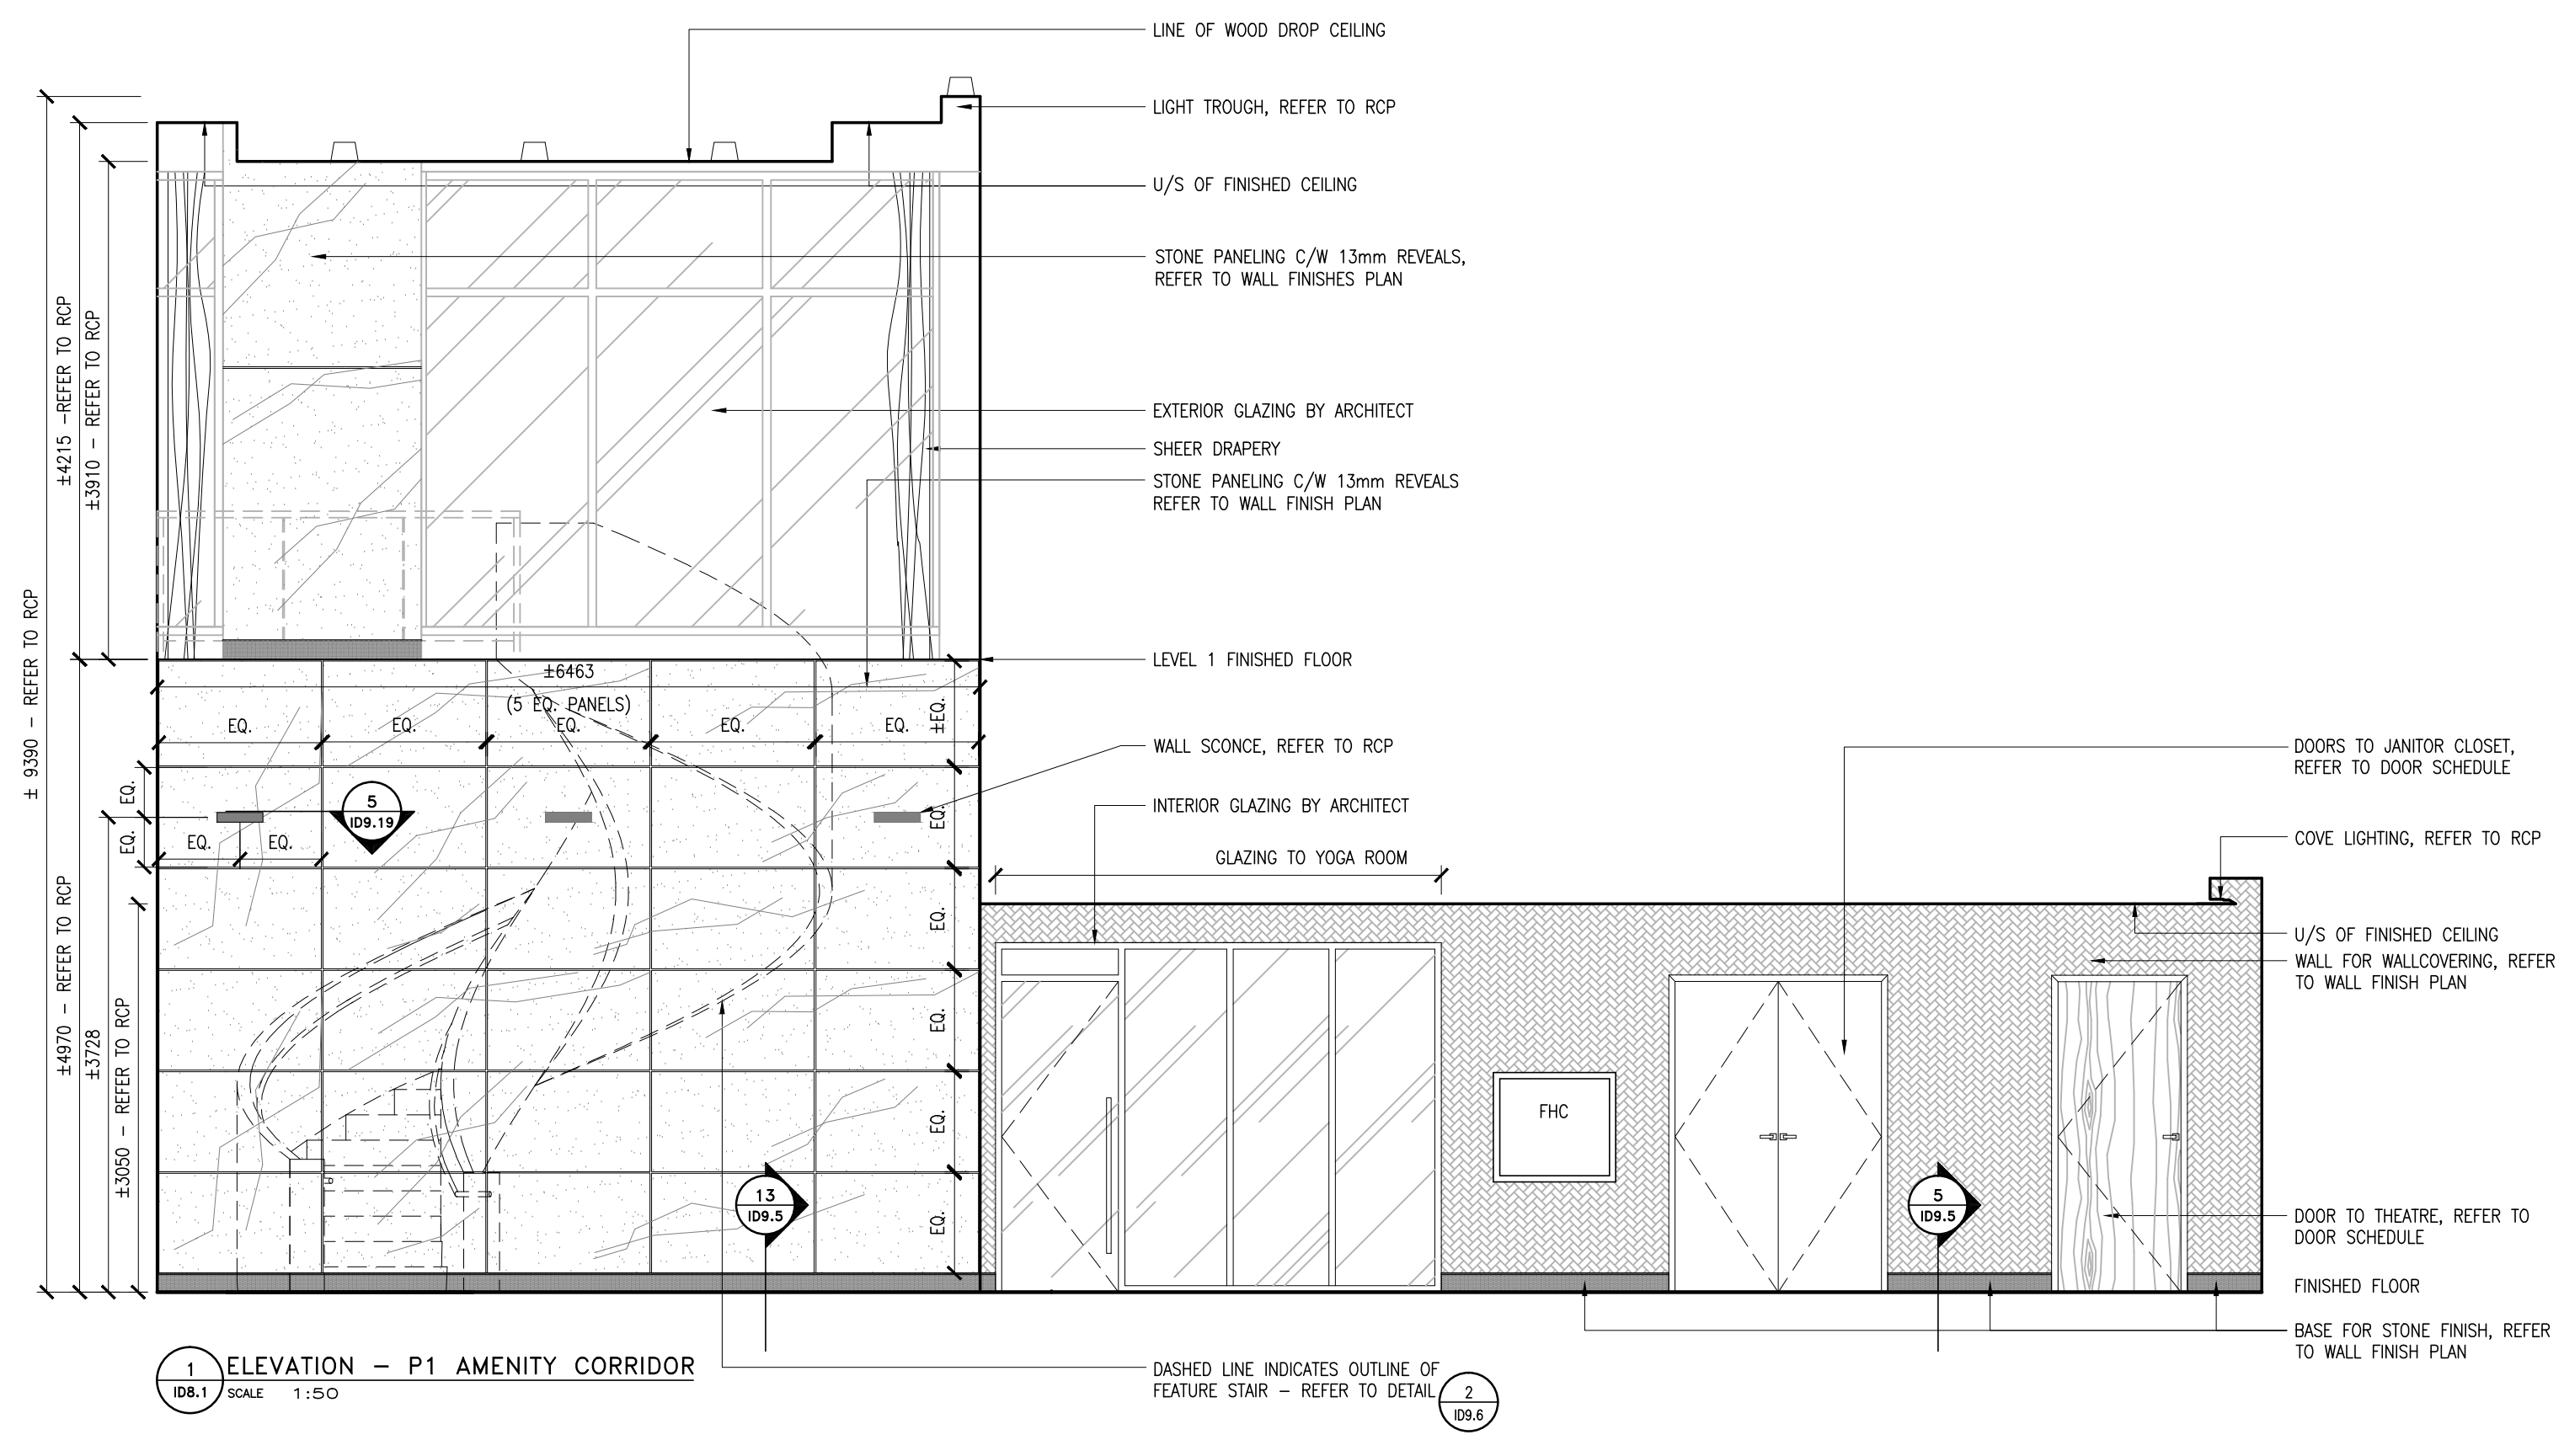

**Hines TRIDEL**

**AQUAVISTA**  
AT BAYSIDE TORONTO  
1 EDgewater Drive, Toronto Ontario

77 MOWAT AVENUE, SUITE 100  
TORONTO, ONTARIO M5K 3C3 - CANADA  
T + 1 416 531 2224  
12 DEBORCHES STREET  
NEW YORK, NEW YORK 10013 - USA  
T + 1 212 362 4952

**I BY IV DESIGN**

**P1 AMENITY ELEVATIONS**

Our Project Number: 14008  
Designed By: DMJR, VV, SG  
Drawing Number: DMJR, VV, SG, KOM, BP

**ID8.1**