


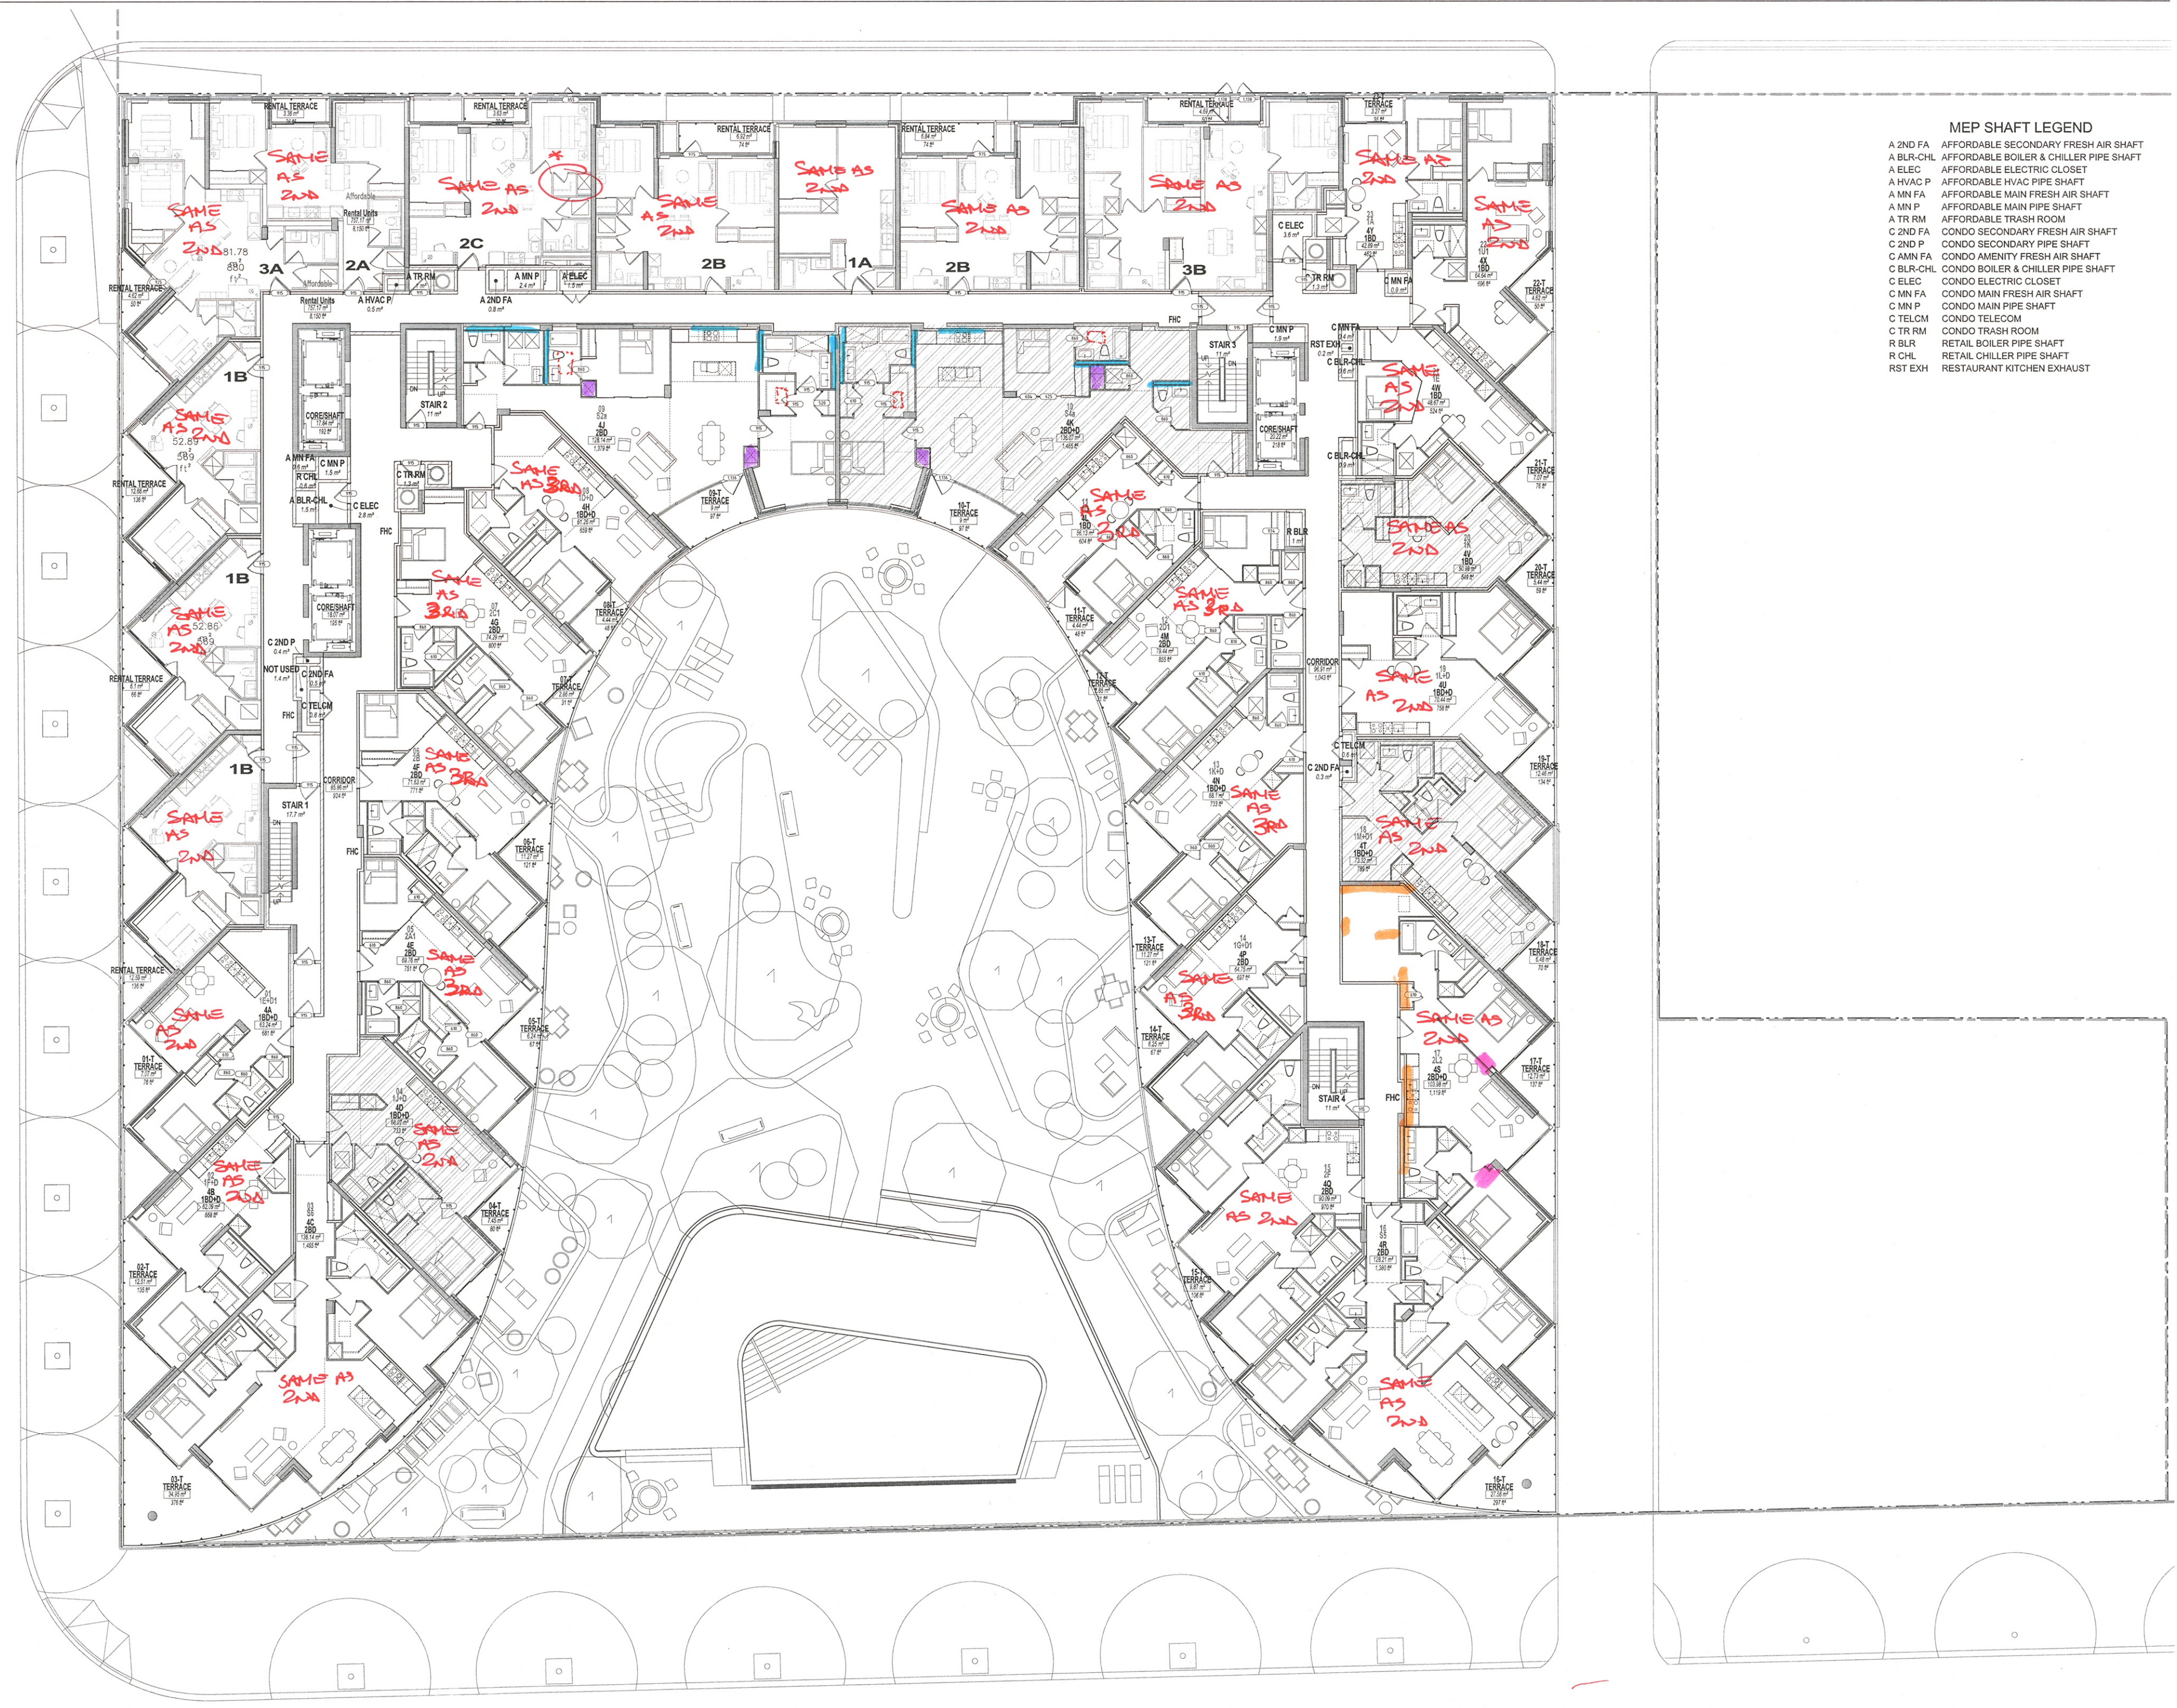

- MEP SHAFT LEGEND**
- A 2ND FA AFFORDABLE SECONDARY FRESH AIR SHAFT
 - A BLR-CHL AFFORDABLE BOILER & CHILLER PIPE SHAFT
 - A ELEC AFFORDABLE ELECTRIC CLOSET
 - A HVAC P AFFORDABLE HVAC PIPE SHAFT
 - A MN FA AFFORDABLE MAIN FRESH AIR SHAFT
 - A MN P AFFORDABLE MAIN PIPE SHAFT
 - A TR RM AFFORDABLE TRASH ROOM
 - C 2ND FA CONDO SECONDARY FRESH AIR SHAFT
 - C 2ND P CONDO SECONDARY PIPE SHAFT
 - C AMN FA CONDO AMENITY FRESH AIR SHAFT
 - C BLR-CHL CONDO BOILER & CHILLER PIPE SHAFT
 - C ELEC CONDO ELECTRIC CLOSET
 - C MN FA CONDO MAIN FRESH AIR SHAFT
 - C MN P CONDO MAIN PIPE SHAFT
 - C TELCM CONDO TELECOM
 - C TR RM CONDO TRASH ROOM
 - R BLR RETAIL BOILER PIPE SHAFT
 - R CHL RETAIL CHILLER PIPE SHAFT
 - RST EXH RESTAURANT KITCHEN EXHAUST