


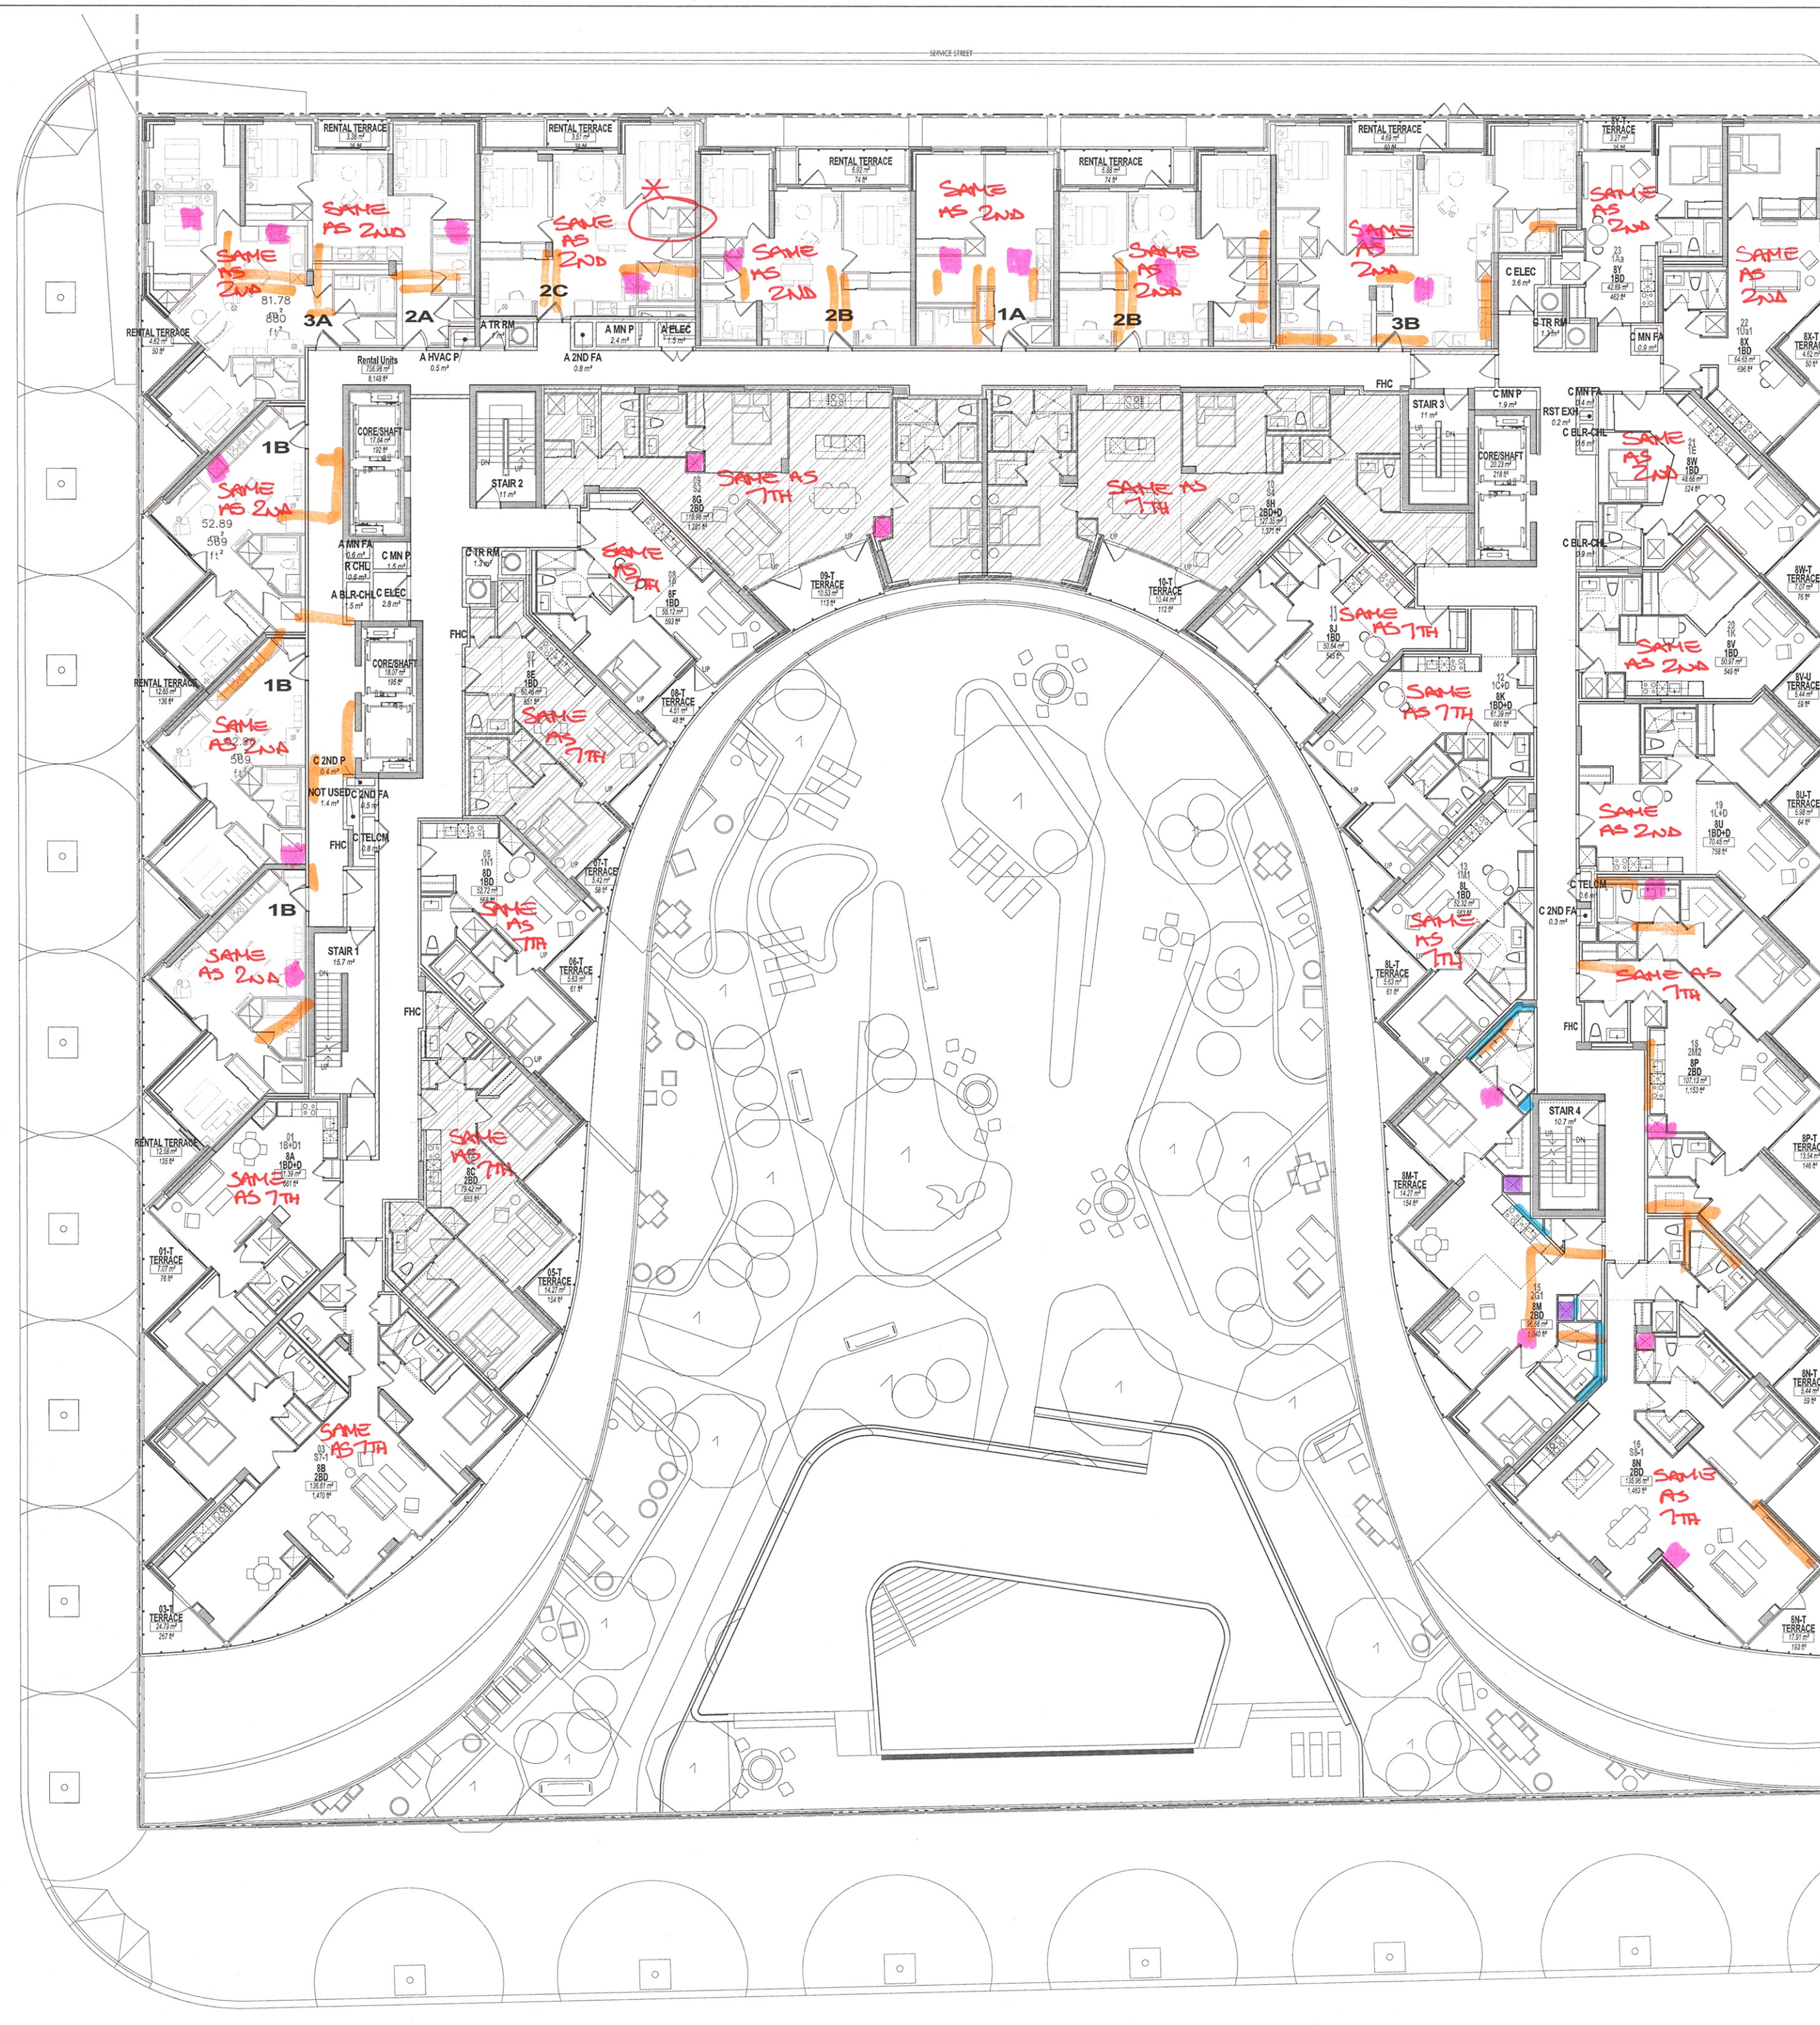

- MEP SHAFT LEGEND**
- A 2ND FA AFFORDABLE SECONDARY FRESH AIR SHAFT
  - A BLR-CHL AFFORDABLE BOILER & CHILLER PIPE SHAFT
  - A ELEC AFFORDABLE ELECTRIC CLOSET
  - A HVAC P AFFORDABLE HVAC PIPE SHAFT
  - A MN FA AFFORDABLE MAIN FRESH AIR SHAFT
  - A MN P AFFORDABLE MAIN PIPE SHAFT
  - A TR RM AFFORDABLE TRASH ROOM
  - C 2ND FA CONDO SECONDARY FRESH AIR SHAFT
  - C 2ND P CONDO SECONDARY PIPE SHAFT
  - C AMN FA CONDO AMENITY FRESH AIR SHAFT
  - C BLR-CHL CONDO BOILER & CHILLER PIPE SHAFT
  - C ELEC CONDO ELECTRIC CLOSET
  - C MN FA CONDO MAIN FRESH AIR SHAFT
  - C MN P CONDO MAIN PIPE SHAFT
  - C TELCM CONDO TELECOM
  - C TR RM CONDO TRASH ROOM
  - R BLR RETAIL BOILER PIPE SHAFT
  - R CHL RETAIL CHILLER PIPE SHAFT
  - RST EXH RESTAURANT KITCHEN EXHAUST